


DATE	
BY	
FINAL SURVEY	
NO. 1	
NO. 2	
DATE	
BY	
ORIGINAL SURVEY	
NO. 1	
NO. 2	
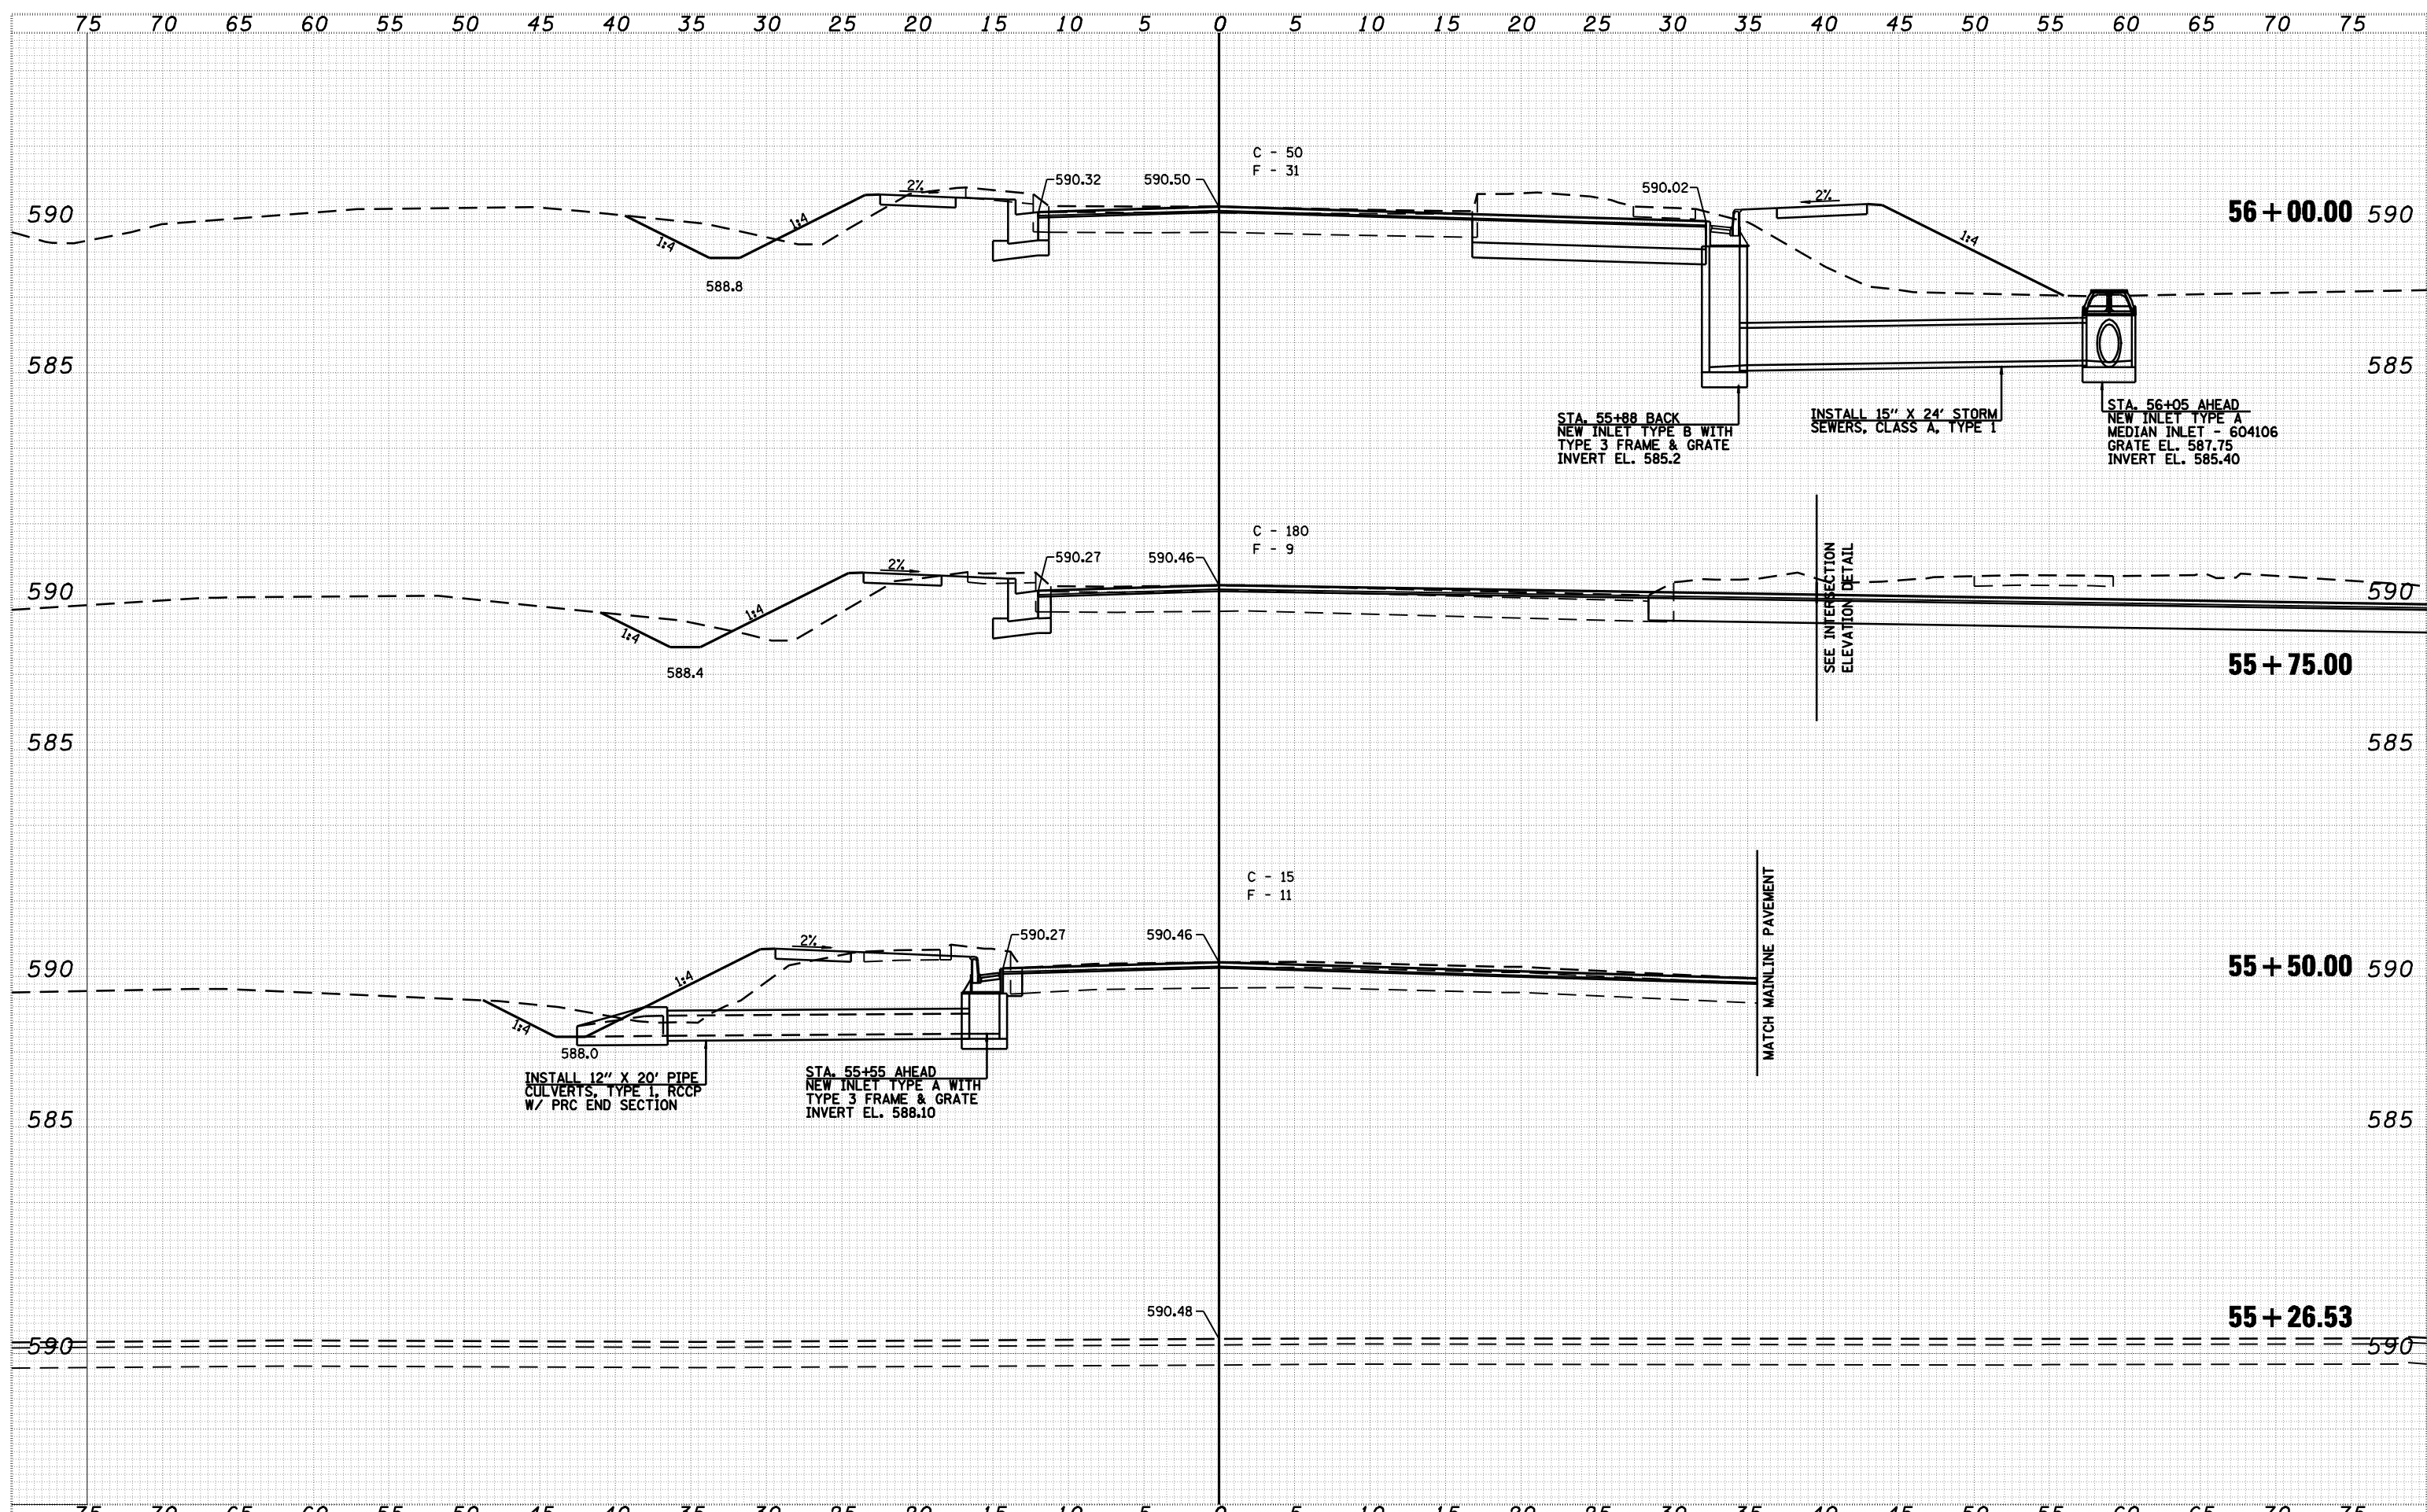

FILE NAME =	USER NAME = laughlinr1	DESIGNED -	REVISED -	Allen Henderson & Associates, Inc. Civil and Structural Engineers Springfield, IL 62703 Phone: (217)544-8033 IL Design Firm No. 184-001907	CROSS SECTIONS		IL RTE. 10	SECTION (24ZRS-4, N; 116RS-5)	COUNTY LOGAN	TOTAL SHEETS 32	SHEET NO. 28
PLOT SCALE = 10.0000' / IN.	CHECKED -	REVISED -	REVISED -		SCALE: VARIES	SHEET NO. 28 OF 32 SHEETS	STA. 55+26.53	TO STA. 56+00.00	FED. ROAD DIST. NO.	ILLINOIS FED. AID PROJECT	CONTRACT NO. 72998
PLOT DATE = Mar-18-2010 02:17:35PM	DATE -	REVISED -	REVISED -								
c:\pwork\k\PWIDOT\LAUGHLINR1\081122\0672998-shr-xssht.dgn											