


STATE OF ILLINOIS  
 DEPARTMENT OF TRANSPORTATION  
 DIVISION OF HIGHWAYS

F.A.U. RTE.	SECTION	COUNTY	TOTAL SHEETS	SHEET NO.
7708	20RS-1(22&23) RS-4	LOGAN	28	3
		ILLINOIS	CONTRACT NO. 72B38	

# LOCATION MAP

STA. EQUATION:  
 STA. 27 + 63.31 BK =  
 STA. 3 + 84.13 AH

STA. 72 + 43.58  
 END PROJECT

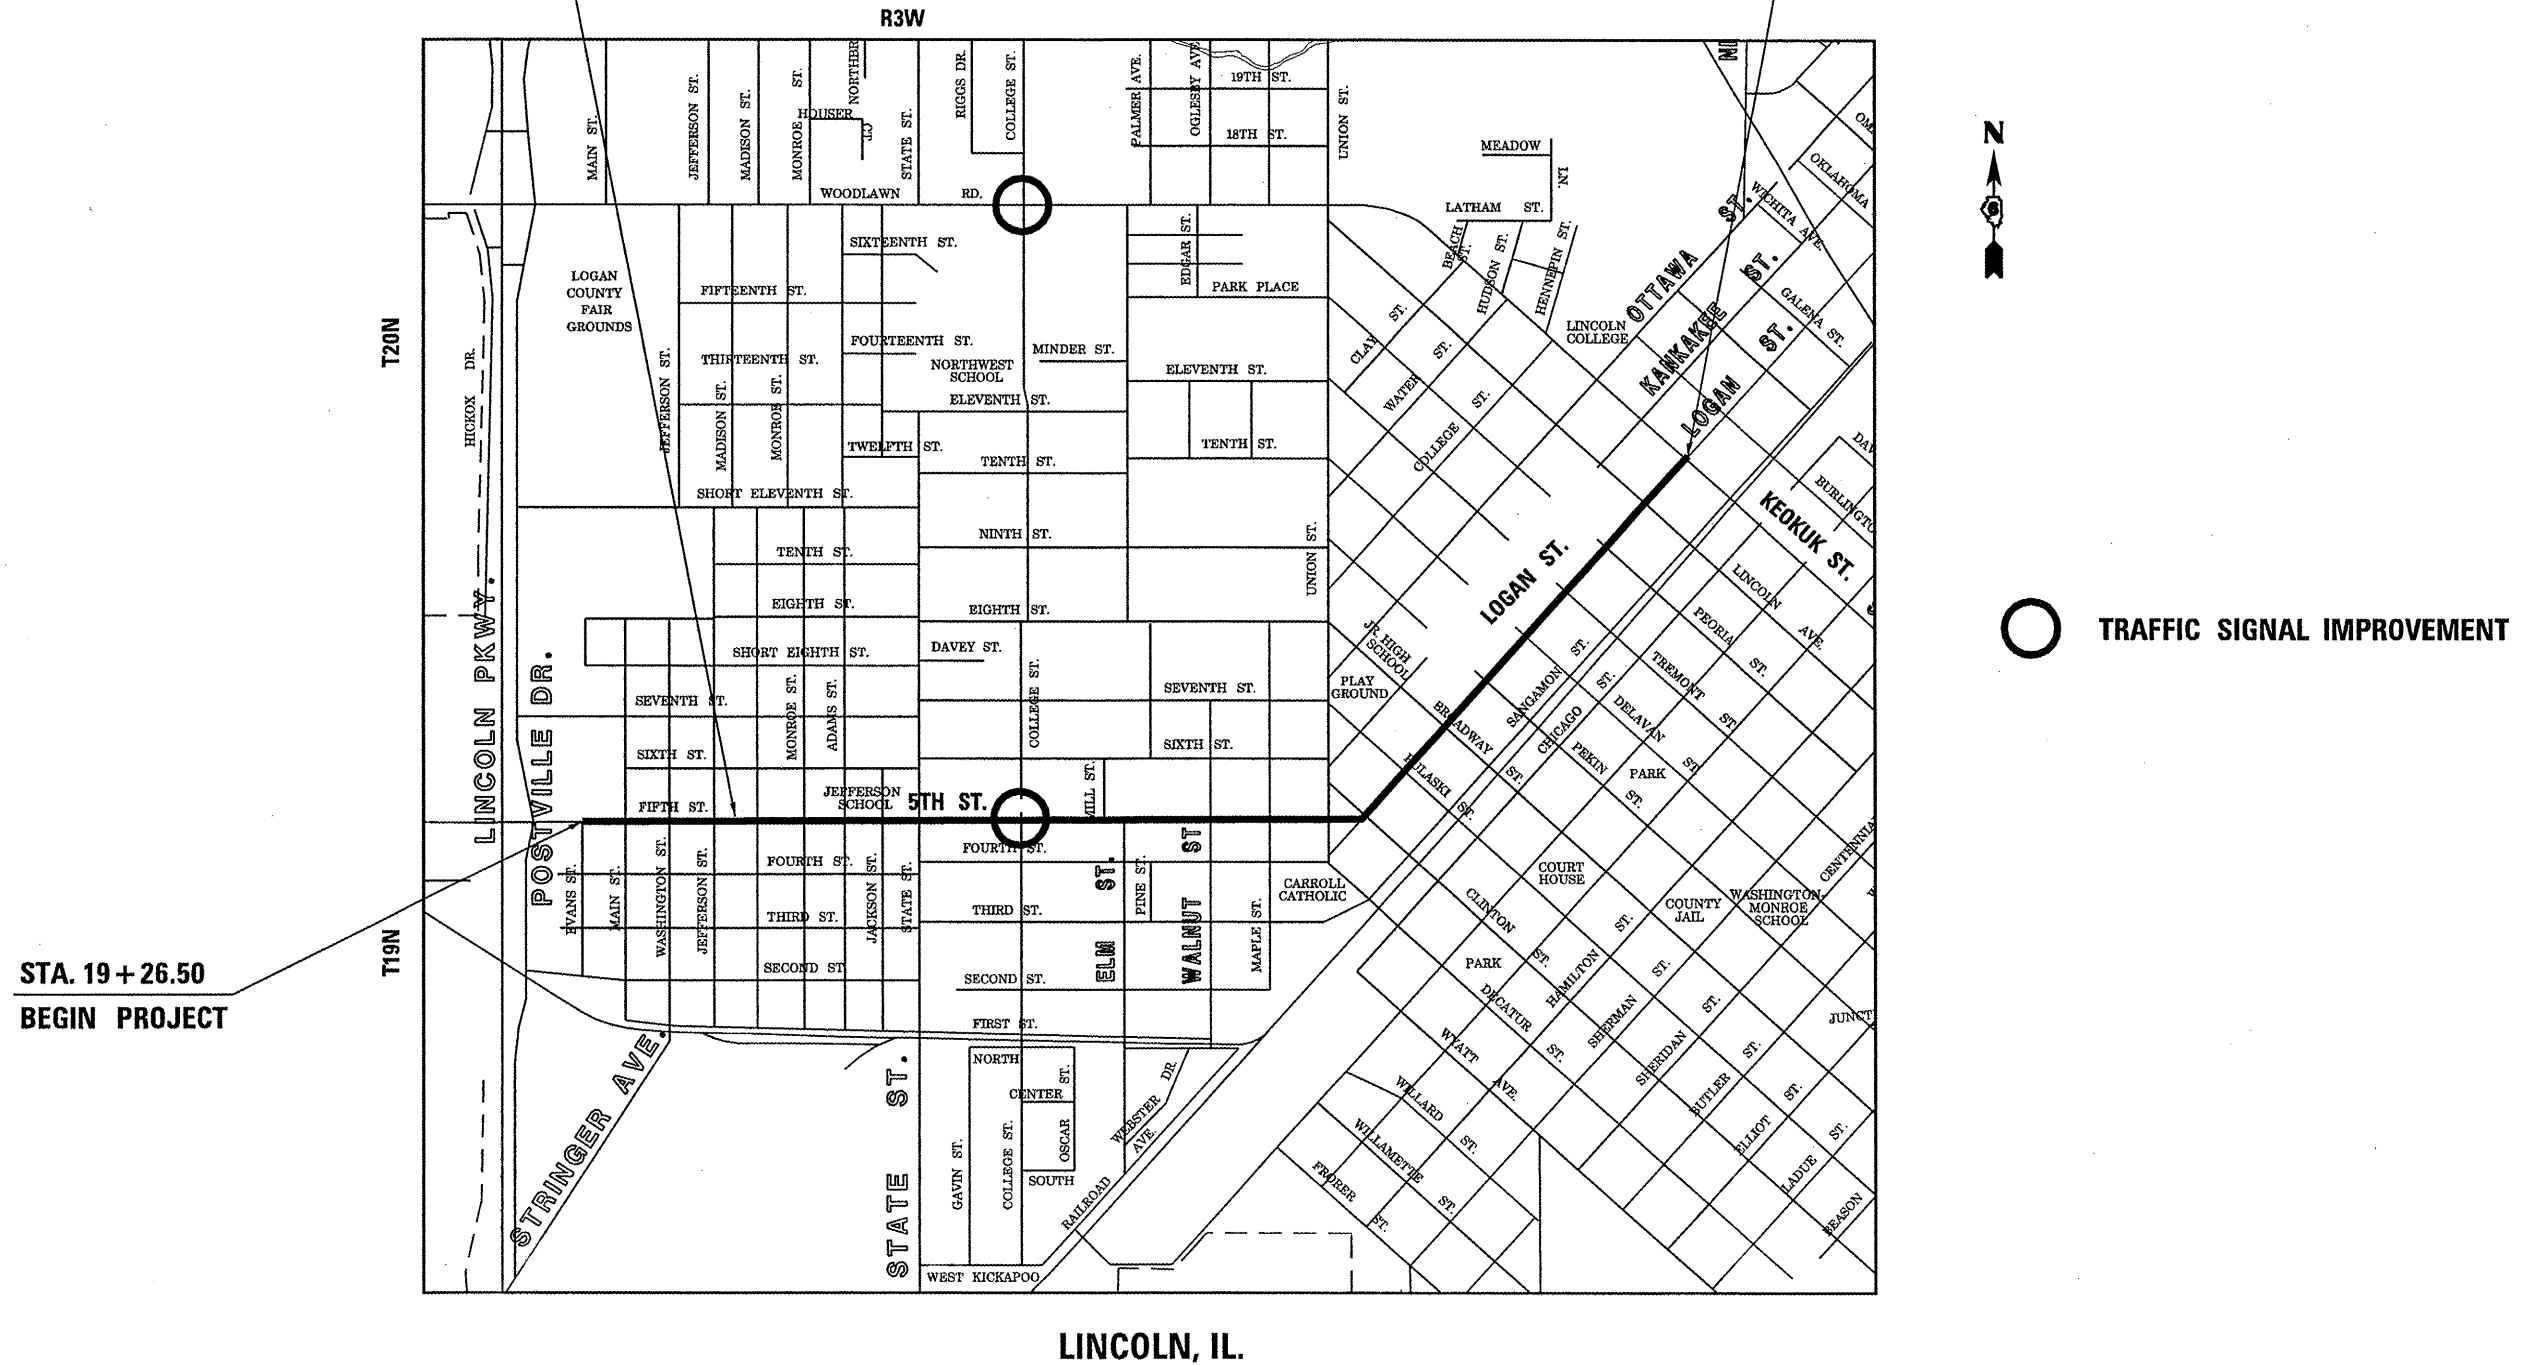

STA. 19 + 26.50  
 BEGIN PROJECT

○ TRAFFIC SIGNAL IMPROVEMENT

LINCOLN, IL.