



STA 633+46.06 TO STA 636+18.37

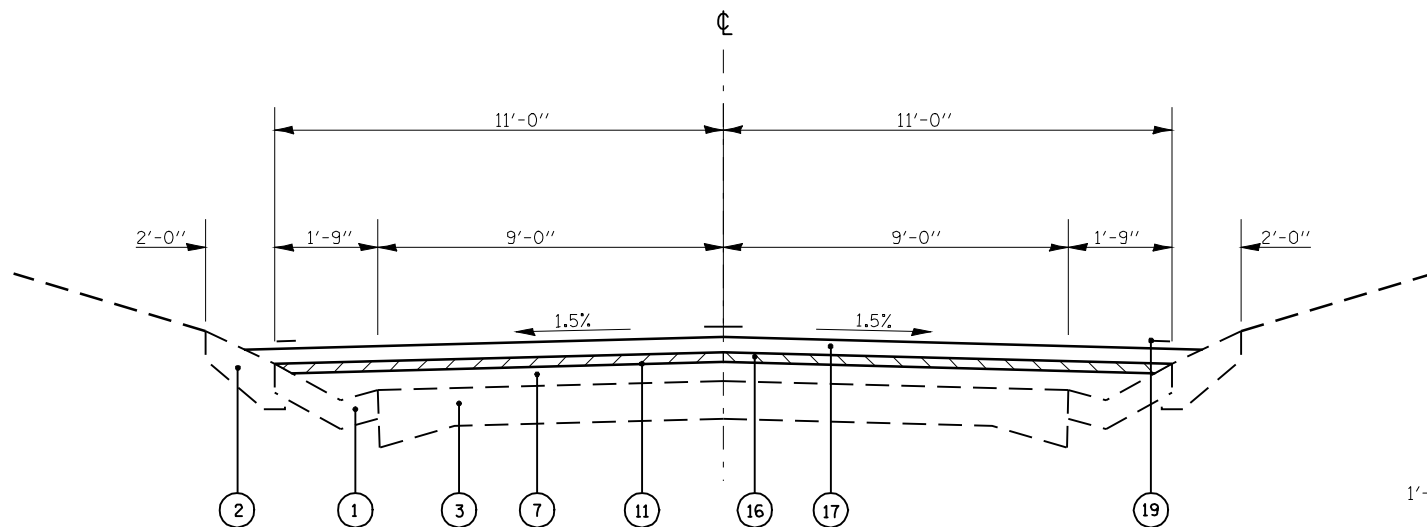

STA 636+18.37 TO STA 639+07.09
STA 643+59.84 TO STA 649+56.96

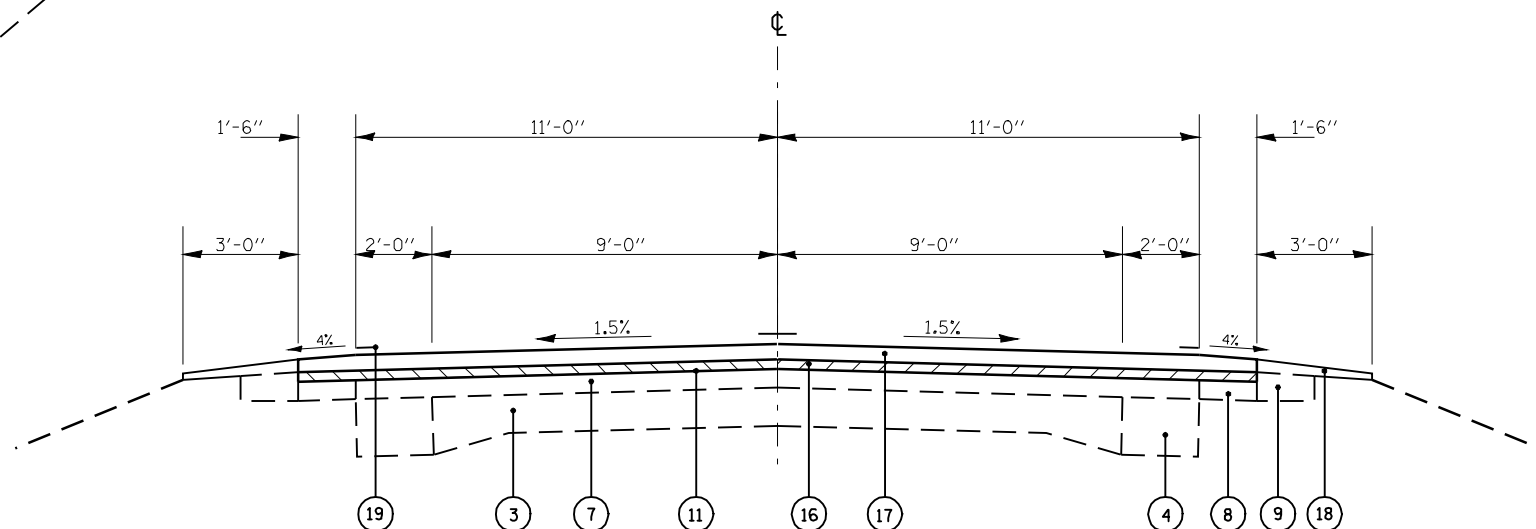

STA 631+00.00 TO STA 633+46.06
STA 639+07.09 TO STA 643+59.84
STA 649+56.96 TO STA 655+80.00
LT STA 655+80.00 TO STA 665+50.00
STA 665+50.00 TO STA 667+53.86

EXISTING

- ① CONCRETE GUTTER
- ② CONCRETE GUTTER SPECIAL
- ③ PCC PAVEMENT
- ④ PCC BASE COURSE WIDENING 8"
- ⑤ PCC BASE COURSE WIDENING 9"
- ⑥ PCC SIDEWALK
- ⑦ BITUMINOUS CONCRETE SURFACE (VARIABLE DEPTH)
- ⑧ BITUMINOUS SHOULDER 6"
- ⑨ AGGREGATE SHOULDER TYPE B
- ⑩ STRIP REFLECTIVE CRACK CONTROL TREATMENT

PROPOSED

- ⑪ HMA SURFACE REMOVAL (VARIABLE DEPTH)
- ⑫ HMA SURFACE REMOVAL 1.5"
- ⑬ HMA SHOULDER REMOVAL
- ⑭ CONCRETE GUTTER TYPE A
- ⑮ HMA SHOULDERS, 8"
- ⑯ LEVELING BINDER (MACHINE METHOD) 0.75"
- ⑰ HMA SURFACE COURSE 1.5"
- ⑱ AGGREGATE SHOULDER WEDGE TYPE B
- ⑲ PAVEMENT MARKINGS
- ⑳ AGGREGATE SHOULDER, TYPE B
- ㉑ PIPE UNDERDRAIN, 4"
- ㉒ HMA BASE COURSE WIDENING, 10"
- ㉓ GUTTER REMOVAL

FILE NAME = e:\pwork\pwidot\LAUGHLINRL\dms26879\0672886-Shit-Typical.dgn	USER NAME = laughlinr1	DESIGNED -	REVISED -	STATE OF ILLINOIS DEPARTMENT OF TRANSPORTATION	TYPICAL SECTIONS			F.A.P. RTE.	SECTION	COUNTY	TOTAL SHEETS	SHEET NO.
	PLOT SCALE = 100.0000' / IN.	DRAWN -	REVISED -					745	105RS-7, 106RS-5	ADAMS	47	9
PLOT DATE = Apr-02-2010 07:25:29AM	CHECKED -	REVISED -	REVISED -	SCALE:	SHEET NO. 1 OF 4 SHEETS	STA.	TO STA.	CONTRACT NO. 72B86				
	DATE -	REVISED -	REVISED -	FED. ROAD DIST. NO. ILLINOIS FED. AID PROJECT								