


STA 856+89.60 TO STA 873+41.33

- EXISTING**
- ① CONCRETE GUTTER
 - ② CONCRETE GUTTER SPECIAL
 - ③ PCC PAVEMENT
 - ④ PCC BASE COURSE WIDENING 8"
 - ⑤ PCC BASE COURSE WIDENING 9"
 - ⑥ PCC SIDEWALK
 - ⑦ BITUMINOUS CONCRETE SURFACE (VARIABLE DEPTH)
 - ⑧ BITUMINOUS SHOULDER 6"
 - ⑨ AGGREGATE SHOULDER TYPE B
 - ⑩ STRIP REFLECTIVE CRACK CONTROL TREATMENT

- PROPOSED**
- ⑪ HMA SURFACE REMOVAL (VARIABLE DEPTH)
 - ⑫ HMA SURFACE REMOVAL 1.5"
 - ⑬ HMA SHOULDER REMOVAL
 - ⑭ CONCRETE GUTTER TYPE A
 - ⑮ HMA SHOULDERS, 8"
 - ⑯ LEVELING BINDER (MACHINE METHOD) 0.75"
 - ⑰ HMA SURFACE COURSE 1.5"
 - ⑱ AGGREGATE SHOULDER WEDGE TYPE B
 - ⑲ PAVEMENT MARKINGS
 - ⑳ AGGREGATE SHOULDER, TYPE B
 - ㉑ PIPE UNDERDRAIN, 4"
 - ㉒ HMA BASE COURSE WIDENING, 10"
 - ㉓ GUTTER REMOVAL

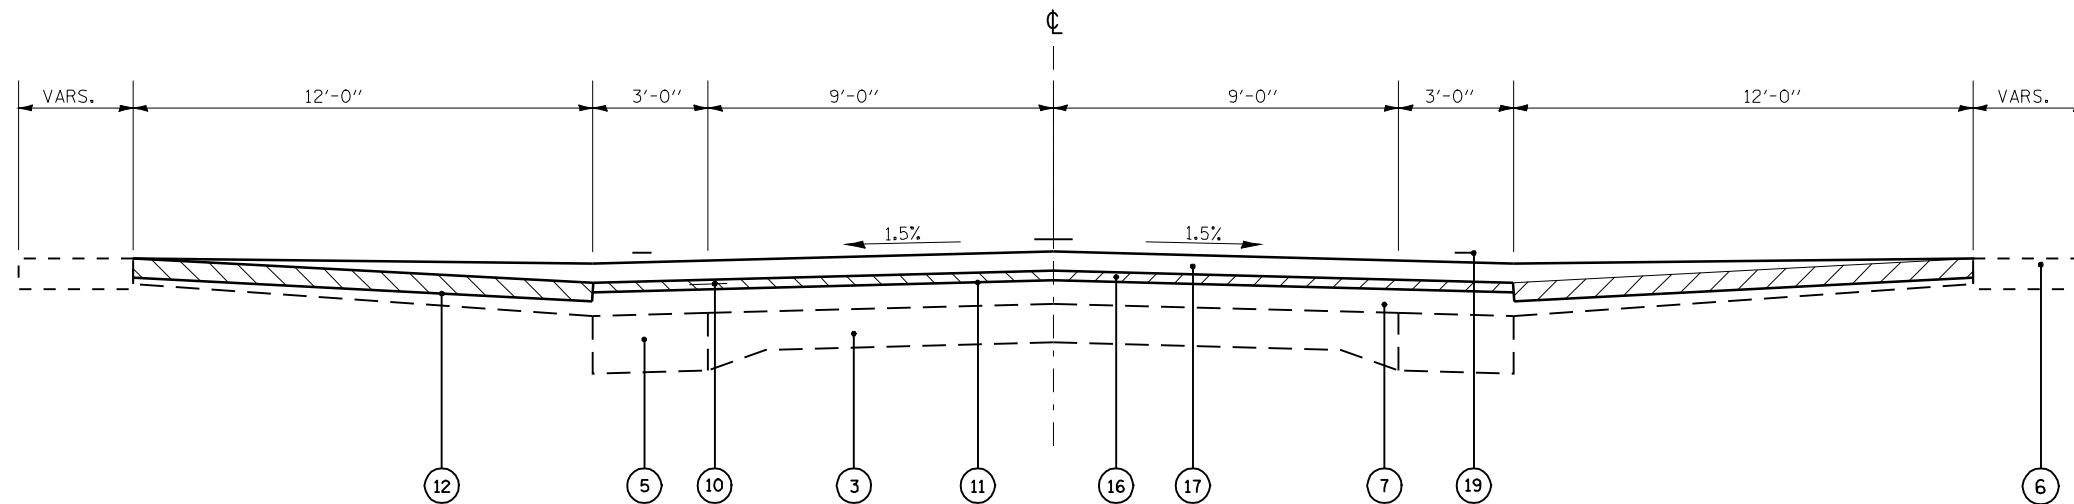

STA 829+10.73 TO STA 856+89.60

FILE NAME =	USER NAME = laughlinr1	DESIGNED -	REVISED -	STATE OF ILLINOIS DEPARTMENT OF TRANSPORTATION	TYPICAL SECTIONS			F.A.P. RTE.	SECTION	COUNTY	TOTAL SHEETS	SHEET NO.	
e:\pwwork\pwidot\LAUGHLINRL\dms26879\0672886-Sub-Typical.dgn		DRAWN -	REVISED -		SCALE:	SHEET NO. 3 OF 4 SHEETS	STA.	TO STA.	745	105RS-7, 106RS-5	ADAMS	47	11
PLOT SCALE = 100.0000' / IN.		CHECKED -	REVISED -					CONTRACT NO. 72B86					
PLOT DATE = Apr-02-2010 07:31:33AM		DATE -	REVISED -					FED. ROAD DIST. NO. ILLINOIS FED. AID PROJECT					