
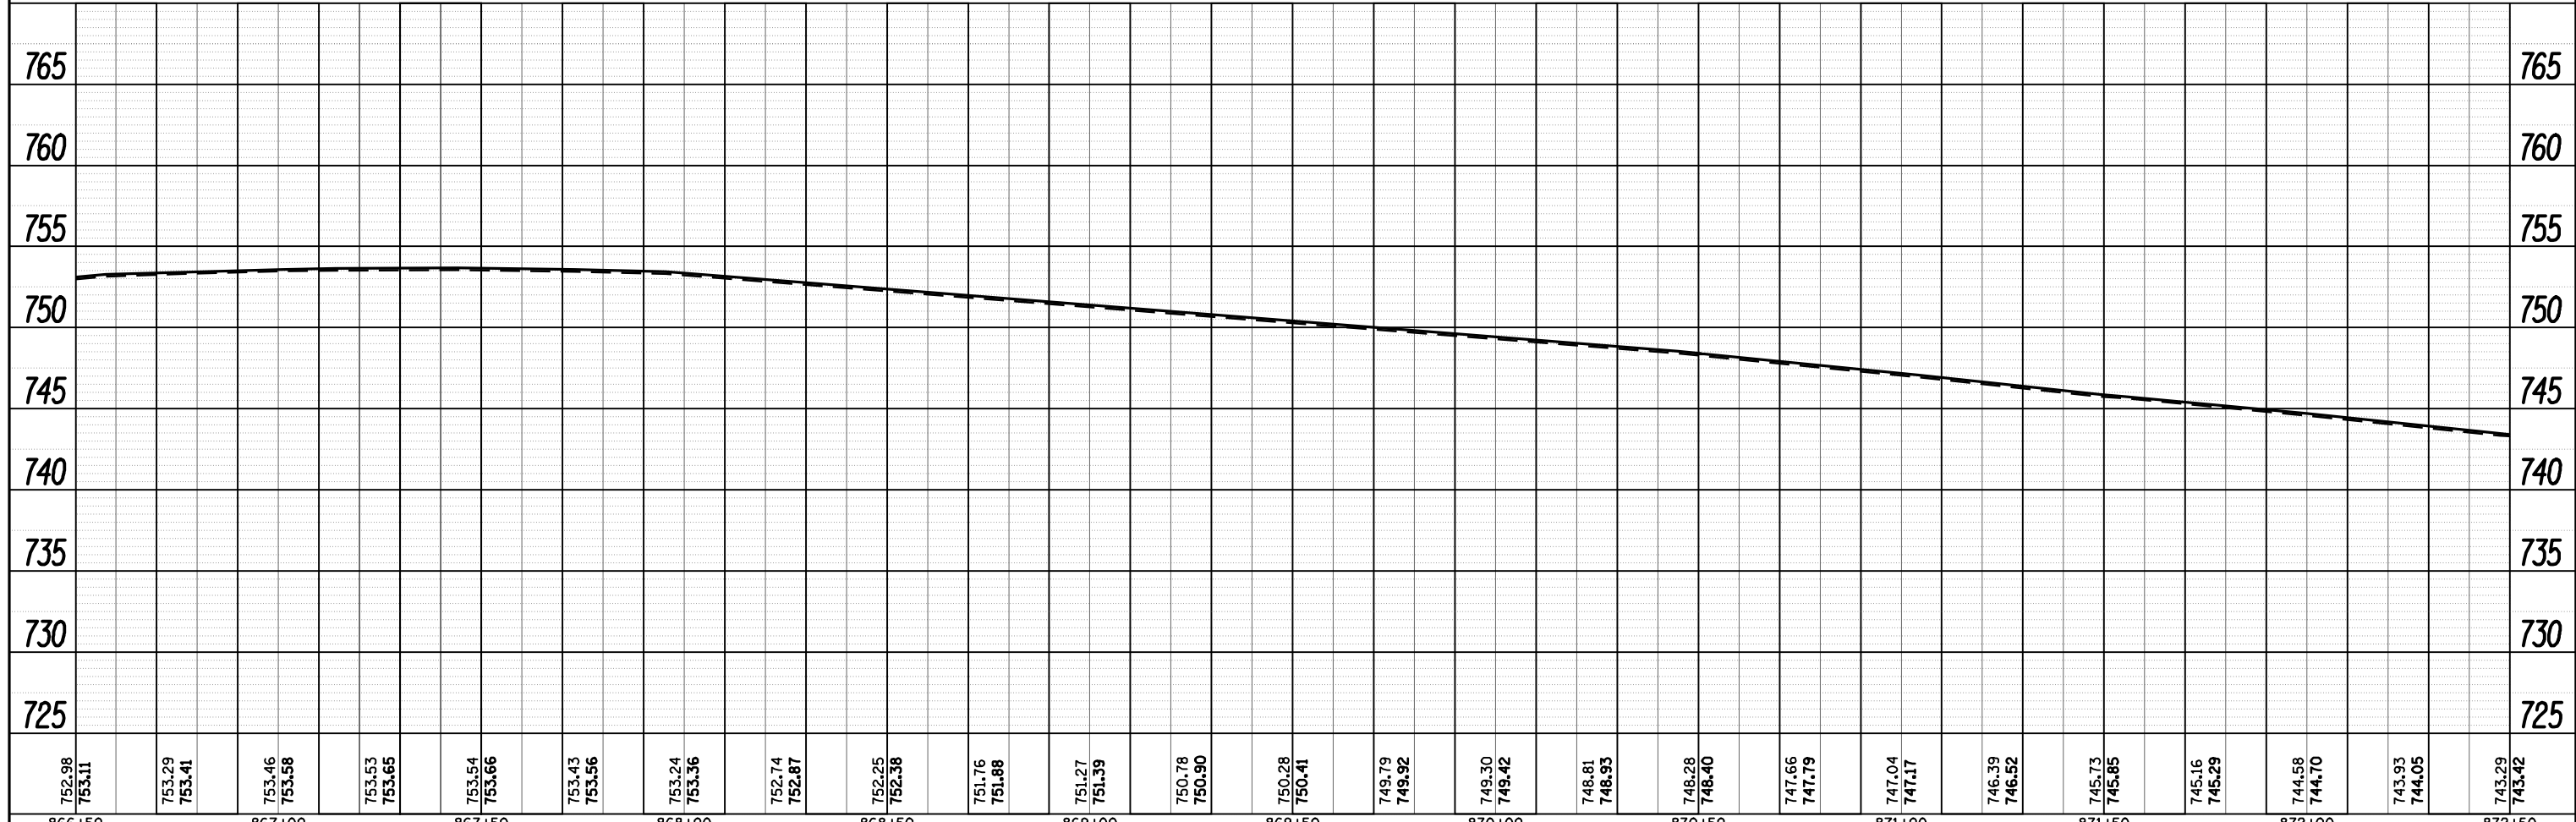


PLAN	REVIEWED	BY	DATE
	PLOTTED		
	ALIGNMENT CHECKED		
	NOTE BOOK NO.		
	CADD FILE NAME		

PROFILE	REVIEWED	BY	DATE
	GRADES CHECKED		
	STRUCTURE NOTATIONS CHKD		
	NOTE BOOK NO.		

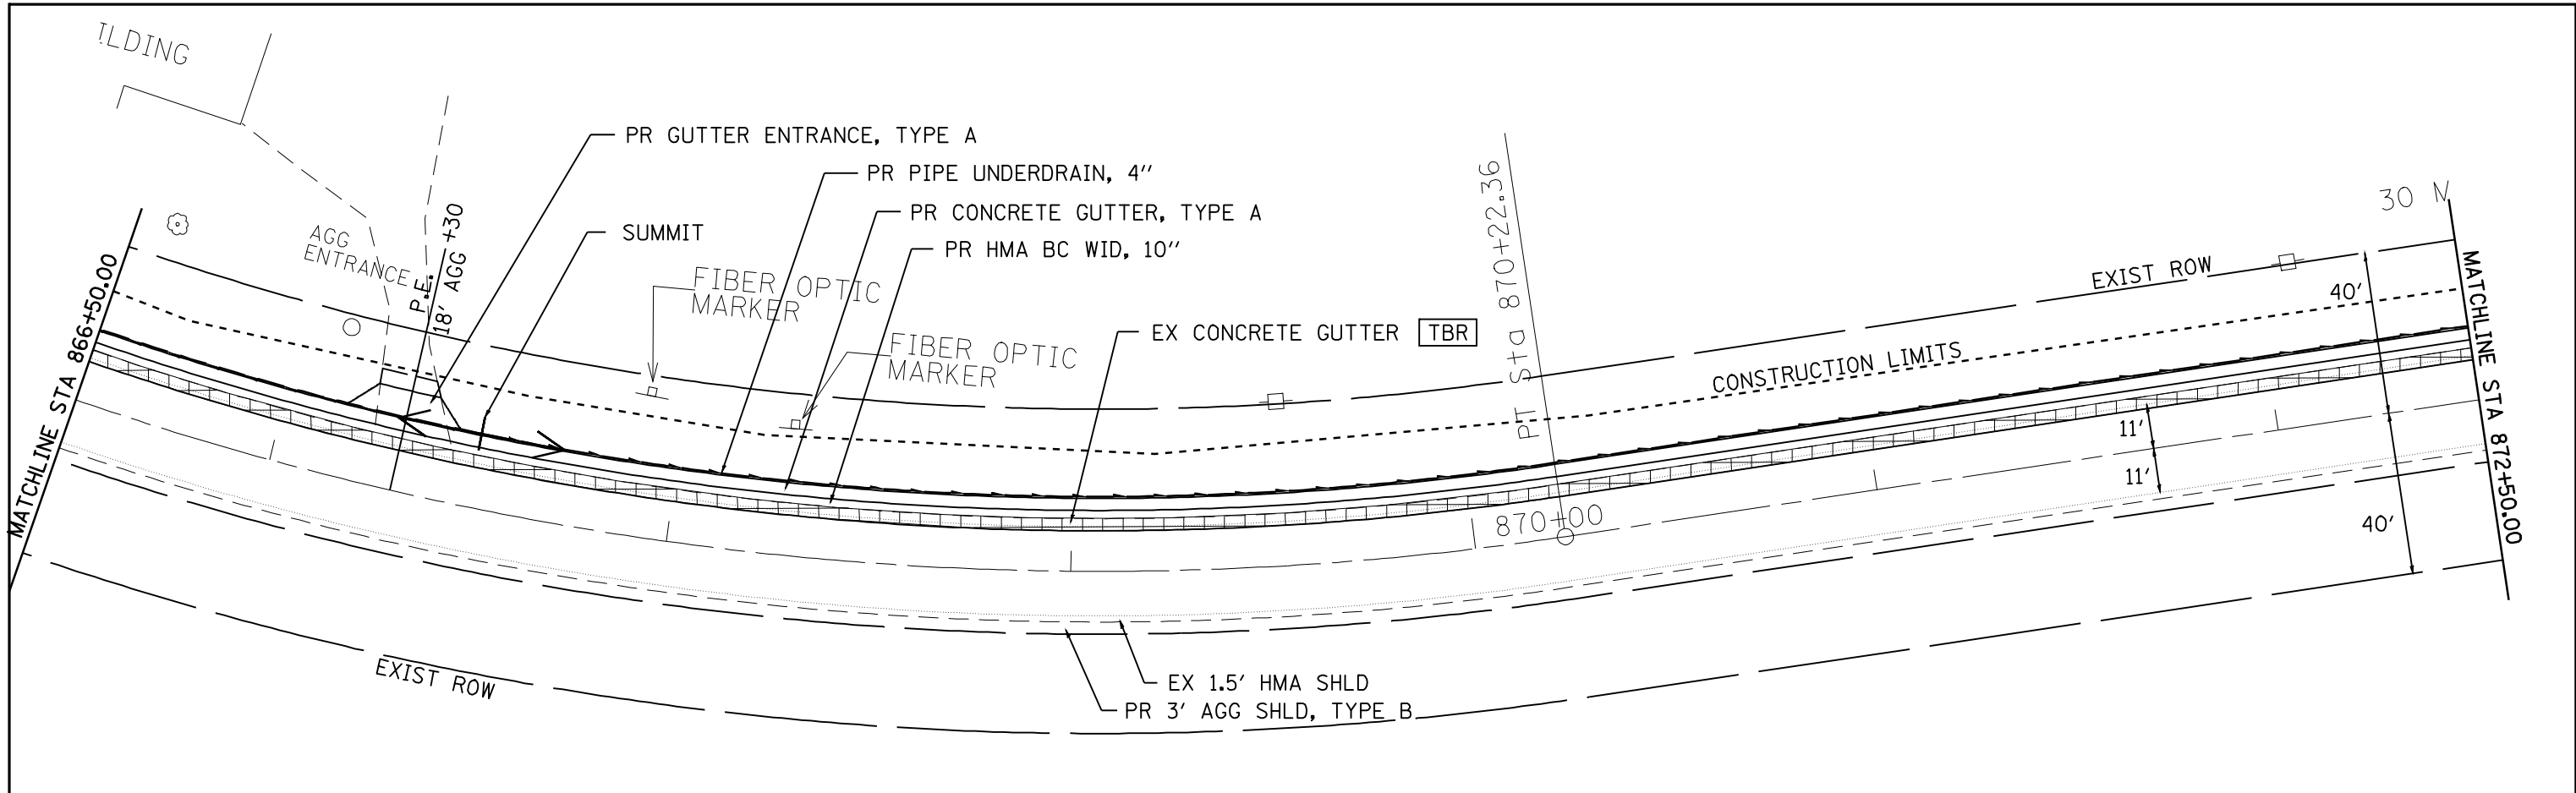

752.98 753.11	753.29 753.41	753.46 753.58	753.53 753.65	753.54 753.66	753.43 753.56	753.24 753.36	752.74 752.87	752.25 752.38	751.76 751.88	751.27 751.39	750.78 750.90	750.28 750.41	749.79 749.92	749.30 749.42	748.81 748.93	748.28 748.40	747.66 747.79	747.04 747.17	746.39 746.52	745.73 745.85	745.16 745.29	744.58 744.70	743.93 744.05	743.29 743.42
866+50	867+00	867+50	868+00	868+50	869+00	869+50	870+00	870+50	871+00	871+50	872+00	872+50												

FILE NAME = c:\pwork\PWIDOT\LAUGHLINRL\dms26879\062886-sh-t-plnpr-fa1.dgn
 USER NAME = laughlinr1
 PLOT SCALE = 40.0000' / IN.
 PLOT DATE = Apr-02-2010 07:26:29AM

DESIGNED -	REVISED -
DRAWN -	REVISED -
CHECKED -	REVISED -
DATE -	REVISED -

**STATE OF ILLINOIS
DEPARTMENT OF TRANSPORTATION**

SHOULDER IMPROVEMENT PLAN VIEW

SCALE: SHEET NO. 9 OF 10 SHEETS STA. TO STA.

F.A.P. RTE.	SECTION	COUNTY	TOTAL SHEETS	SHEET NO.
745	105RS-7, 106RS-5	ADAMS	47	30
CONTRACT NO. 72B86				
ILLINOIS FED. AID PROJECT				