


DATE	
BY	
FINAL SURVEY	
NOTE BOOK	
NO.	
SURVEYED	
PLOTTED	
TEMPLATE	
AREAS	
CHECKED	

DATE	
BY	
ORIGINAL SURVEY	
NOTE BOOK	
NO.	
SURVEYED	
PLOTTED	
TEMPLATE	
AREAS	
CHECKED	

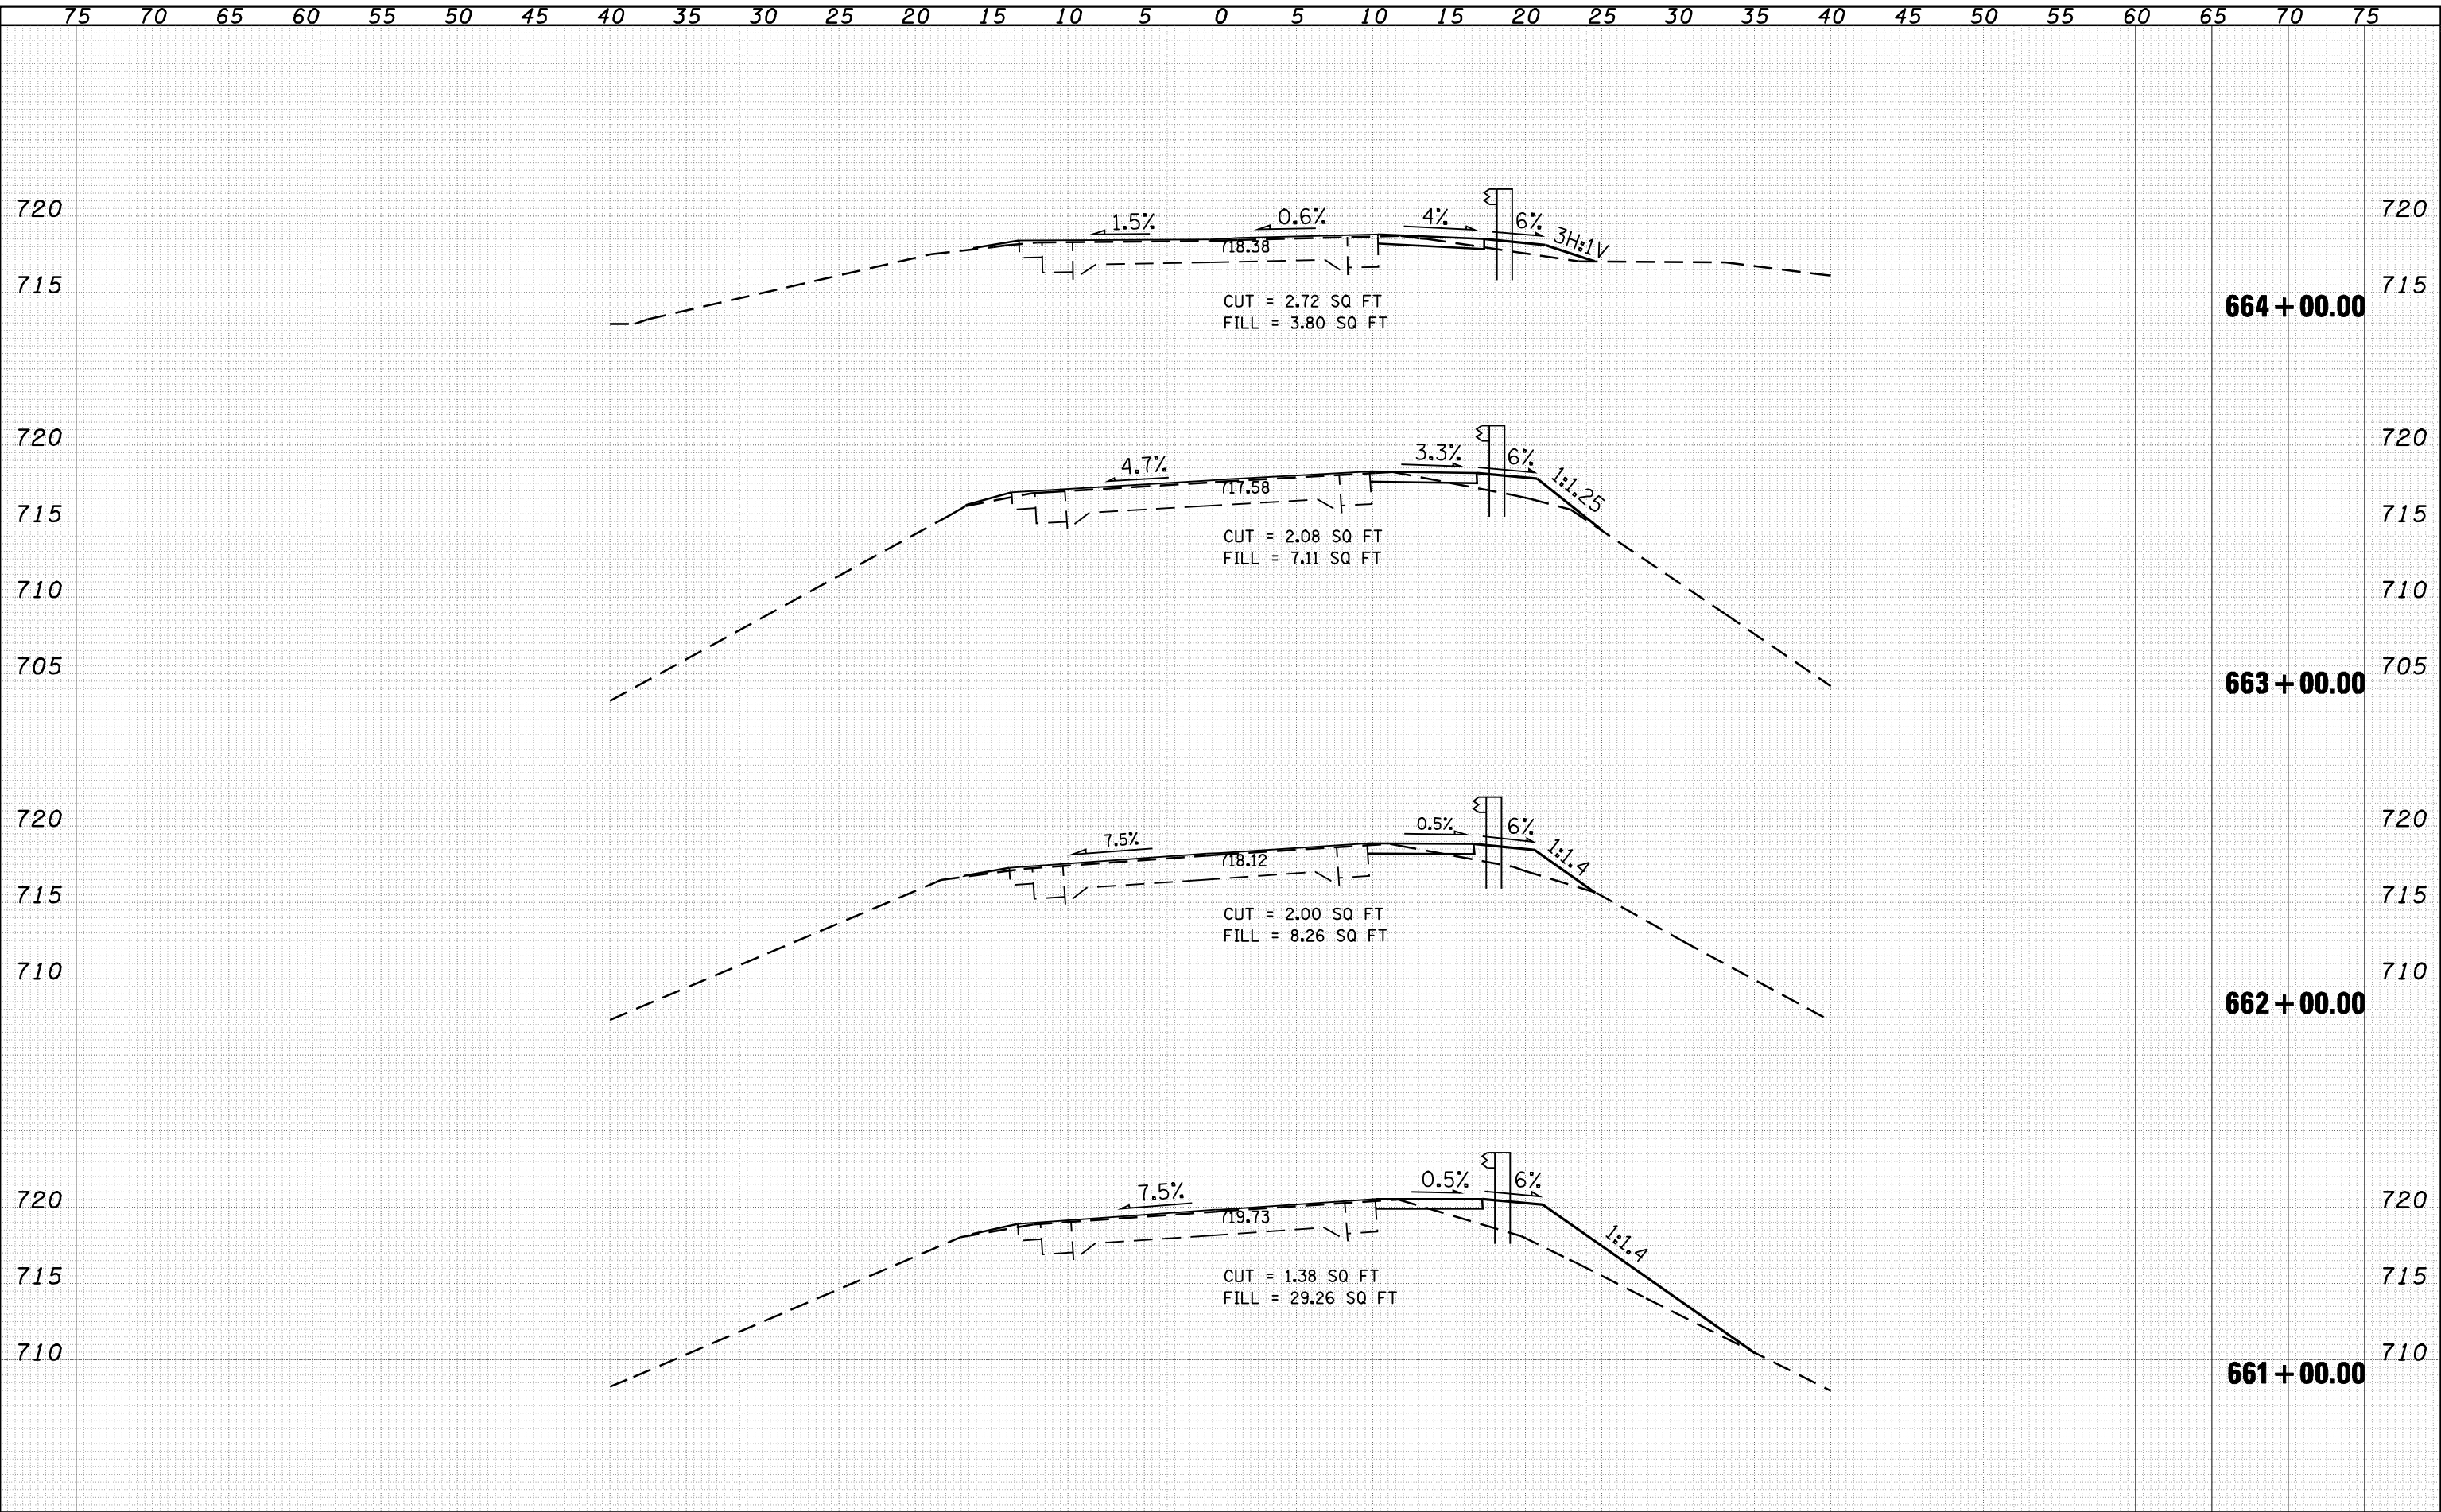

FILE NAME =	USER NAME = laughlinr1	DESIGNED -	REVISIED -	<b>STATE OF ILLINOIS</b> <b>DEPARTMENT OF TRANSPORTATION</b>	<b>CROSS SECTIONS</b> SCALE: SHEET NO. 2 OF 9 SHEETS STA. 661+00.00 TO STA. 664+00.00					
e:\pwork\PWIDOT\LAUGHLINRL\dms26879\0672B86-Sht-x-sh-t1.dgn		DRAWN -	REVISIED -							
PLOT SCALE = 10.0000 ' / IN.		CHECKED -	REVISIED -							
PLOT DATE = Apr-02-2010 07:26:38AM		DATE -	REVISIED -							
				F.A.P. RTE. 745	SECTION 105RS-7, 106RS-5	COUNTY ADAMS	TOTAL SHEETS 47	SHEET NO. 33	CONTRACT NO. 72B86	ILLINOIS FED. AID PROJECT