


| | |
|----------------------------|--|
| DATE | |
| BY | |
| SURVEYED | |
| PLOTTED | |
| TEMPLATE | |
| AREAS | |
| AREAS CHECKED | |
| FINAL SURVEY NOTE BOOK NO. | |

| | |
|-------------------------------|--|
| DATE | |
| BY | |
| SURVEYED | |
| PLOTTED | |
| TEMPLATE | |
| AREAS | |
| AREAS CHECKED | |
| ORIGINAL SURVEY NOTE BOOK NO. | |

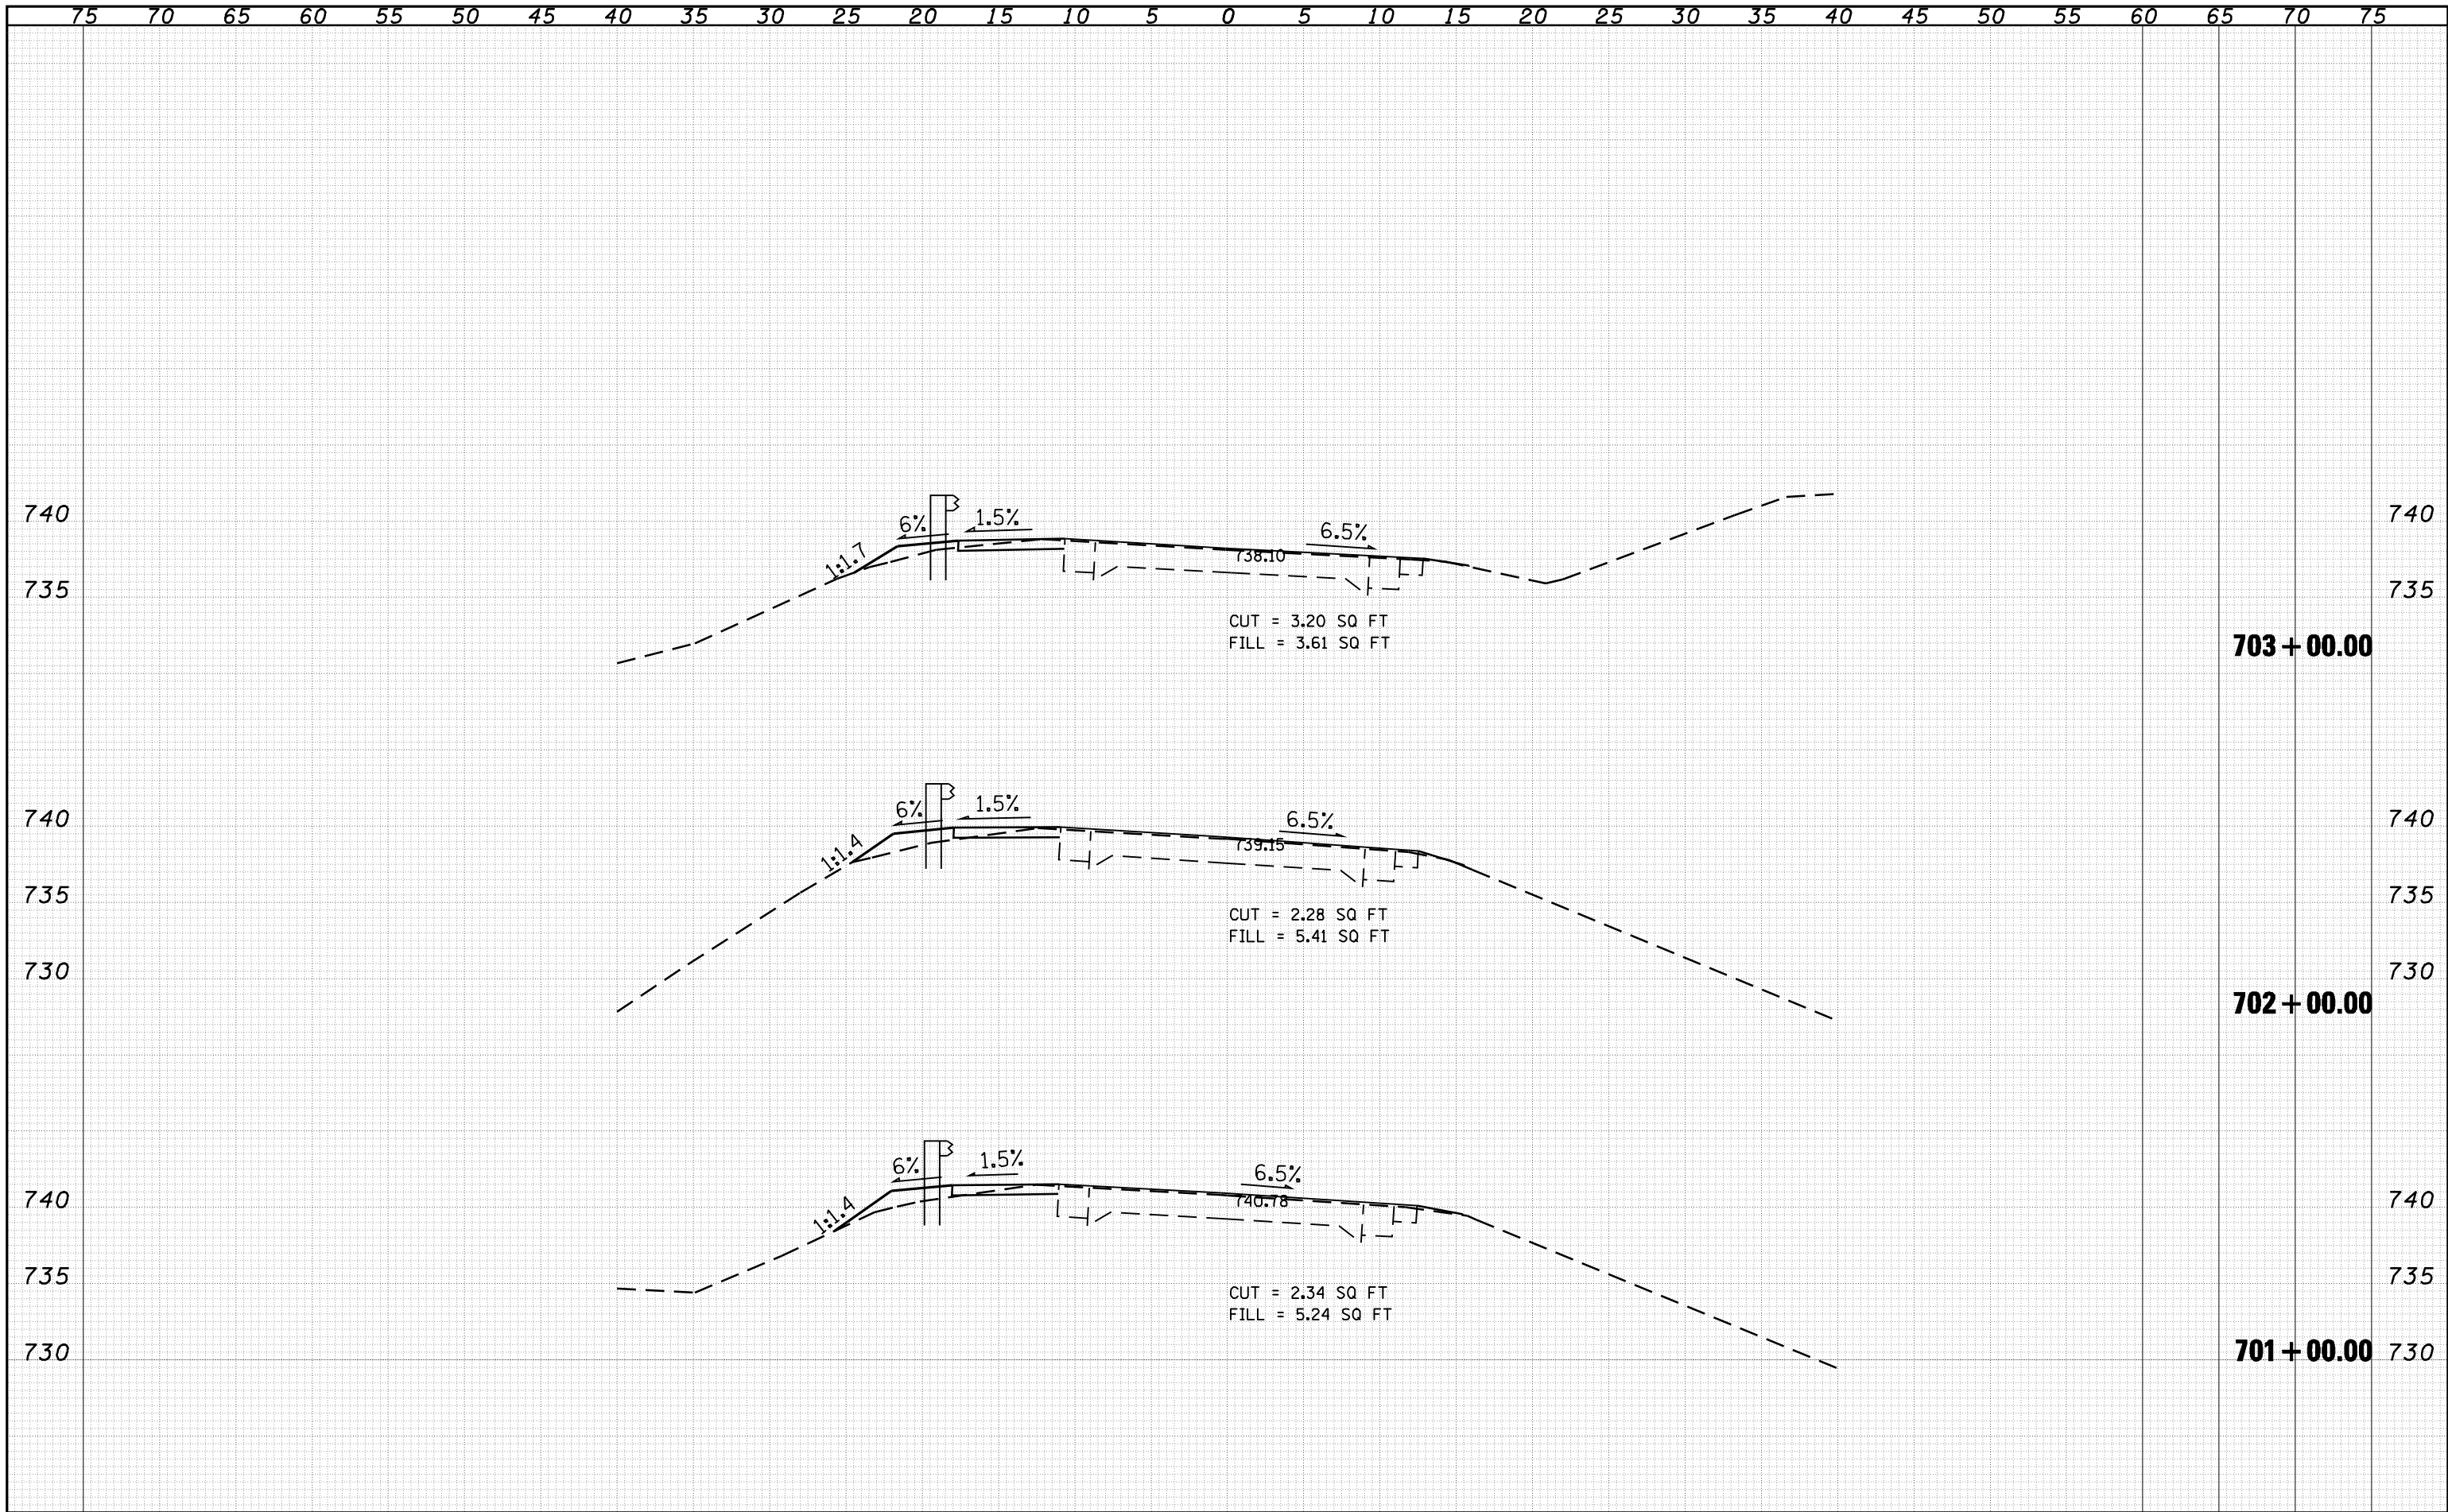

| | | | | | | | | | | | | |
|---|------------------------|------------|-----------|---|---------------------------|-------------------------|----------------------------------|--------------------------|--------------|-----------------|--------------|--|
| FILE NAME = | USER NAME = laughlinr1 | DESIGNED - | REVISED - | STATE OF ILLINOIS DEPARTMENT OF TRANSPORTATION | CROSS SECTIONS | | F.A.P. RTE. 745 | SECTION 105RS-7, 106RS-5 | COUNTY ADAMS | TOTAL SHEETS 47 | SHEET NO. 35 | |
| e:\pwork\pwidot\LAUGHLINRL\dms26879\0672B865\Shr-x\sh1.dgn | | DRAWN - | REVISED - | | SCALE: | SHEET NO. 4 OF 9 SHEETS | STA. 701+00.00 TO STA. 765+00.00 | CONTRACT NO. 72B86 | | | | |
| PLOT SCALE = 10.0000 "/td> <td>CHECKED -</td> <td>REVISED -</td> <td colspan="8" style="text-align: center;">ILLINOIS FED. AID PROJECT</td> | | CHECKED - | REVISED - | | ILLINOIS FED. AID PROJECT | | | | | | | |
| PLOT DATE = Apr-02-2010 07:26:44AM | | DATE - | REVISED - | | | | | | | | | |