
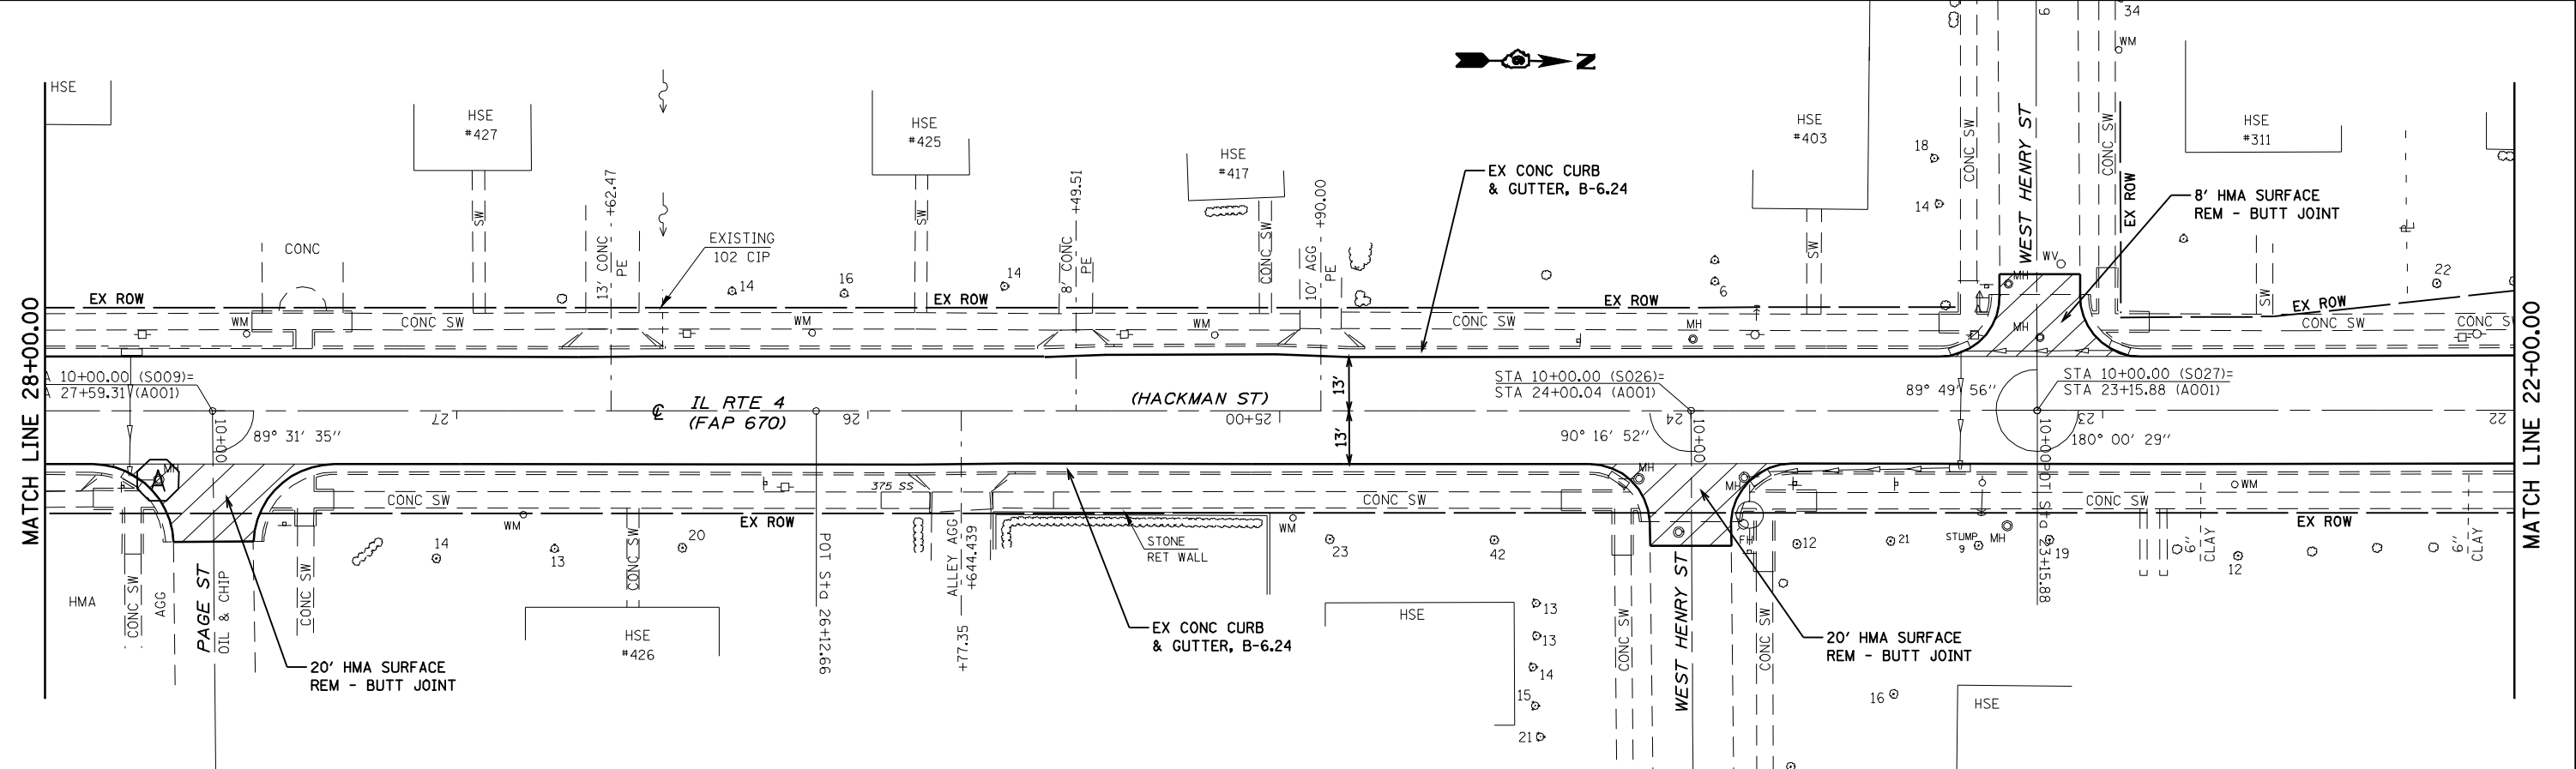


FILE NAME = C:\pwork\p1\DOT\LAUGH\INR\071789\067202\B-htr-plan.dgn

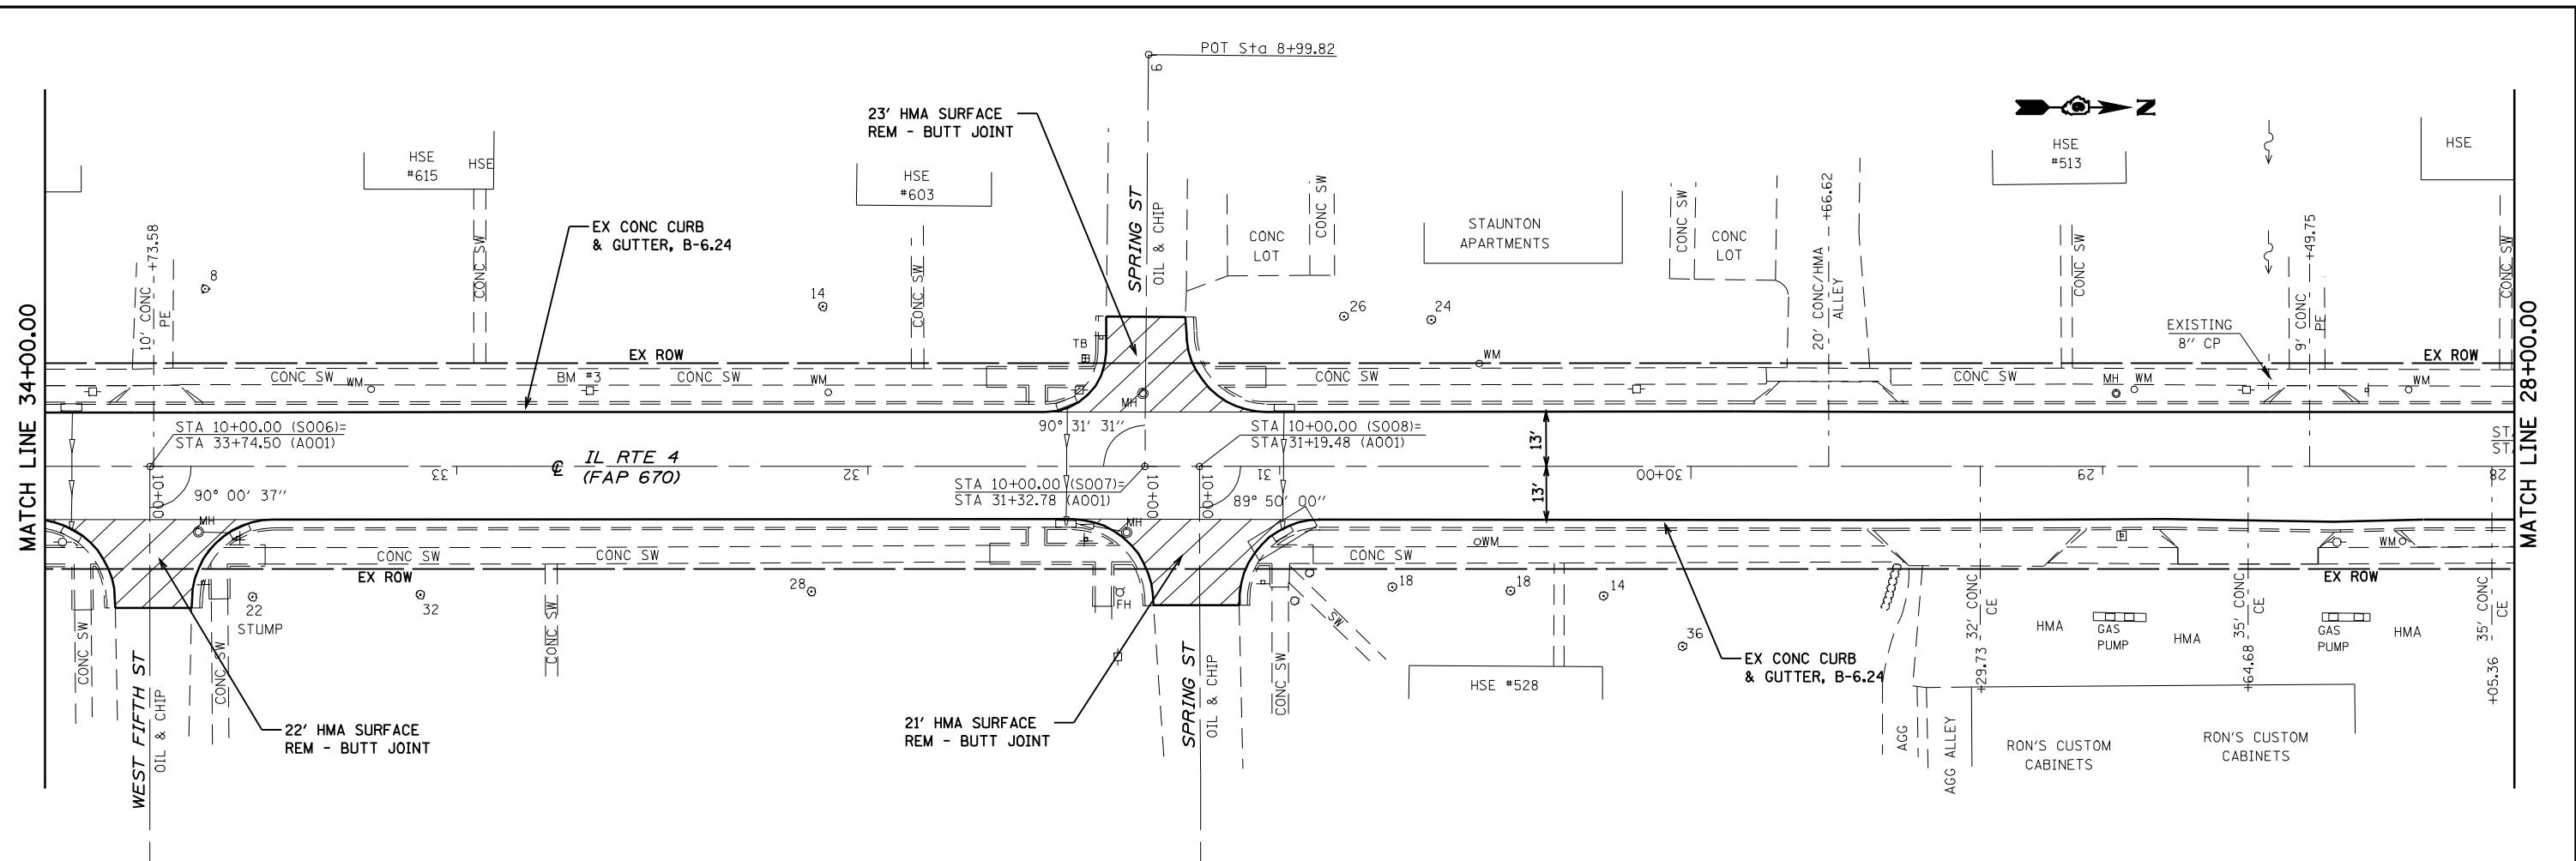

USER NAME = laughtn1	DESIGNED -	REVISED -
	DRAWN -	REVISED -
PLOT SCALE = 40.0000' / IN.	CHECKED -	REVISED -
PLOT DATE = Apr-14-2010 07:56:56AM	DATE -	REVISED -

**STATE OF ILLINOIS
DEPARTMENT OF TRANSPORTATION**

PLAN SHEETS

SCALE: 1"=20' SHEET NO. 6 OF 25 SHEETS STA. 34+00.00 TO STA. 22+00.00

F.A. RTE.	SECTION	COUNTY	TOTAL SHEETS	SHEET NO.
8139	(30,JRS-3)	MACOUPIN	45	15
CONTRACT NO. 72C18				
FED. ROAD DIST. NO. ILLINOIS FED. AID PROJECT				