


BEGIN PROJECT  
 STA 117+50.00  
 PR BUTT JT (PCC)  
 (SEE DETAILS)

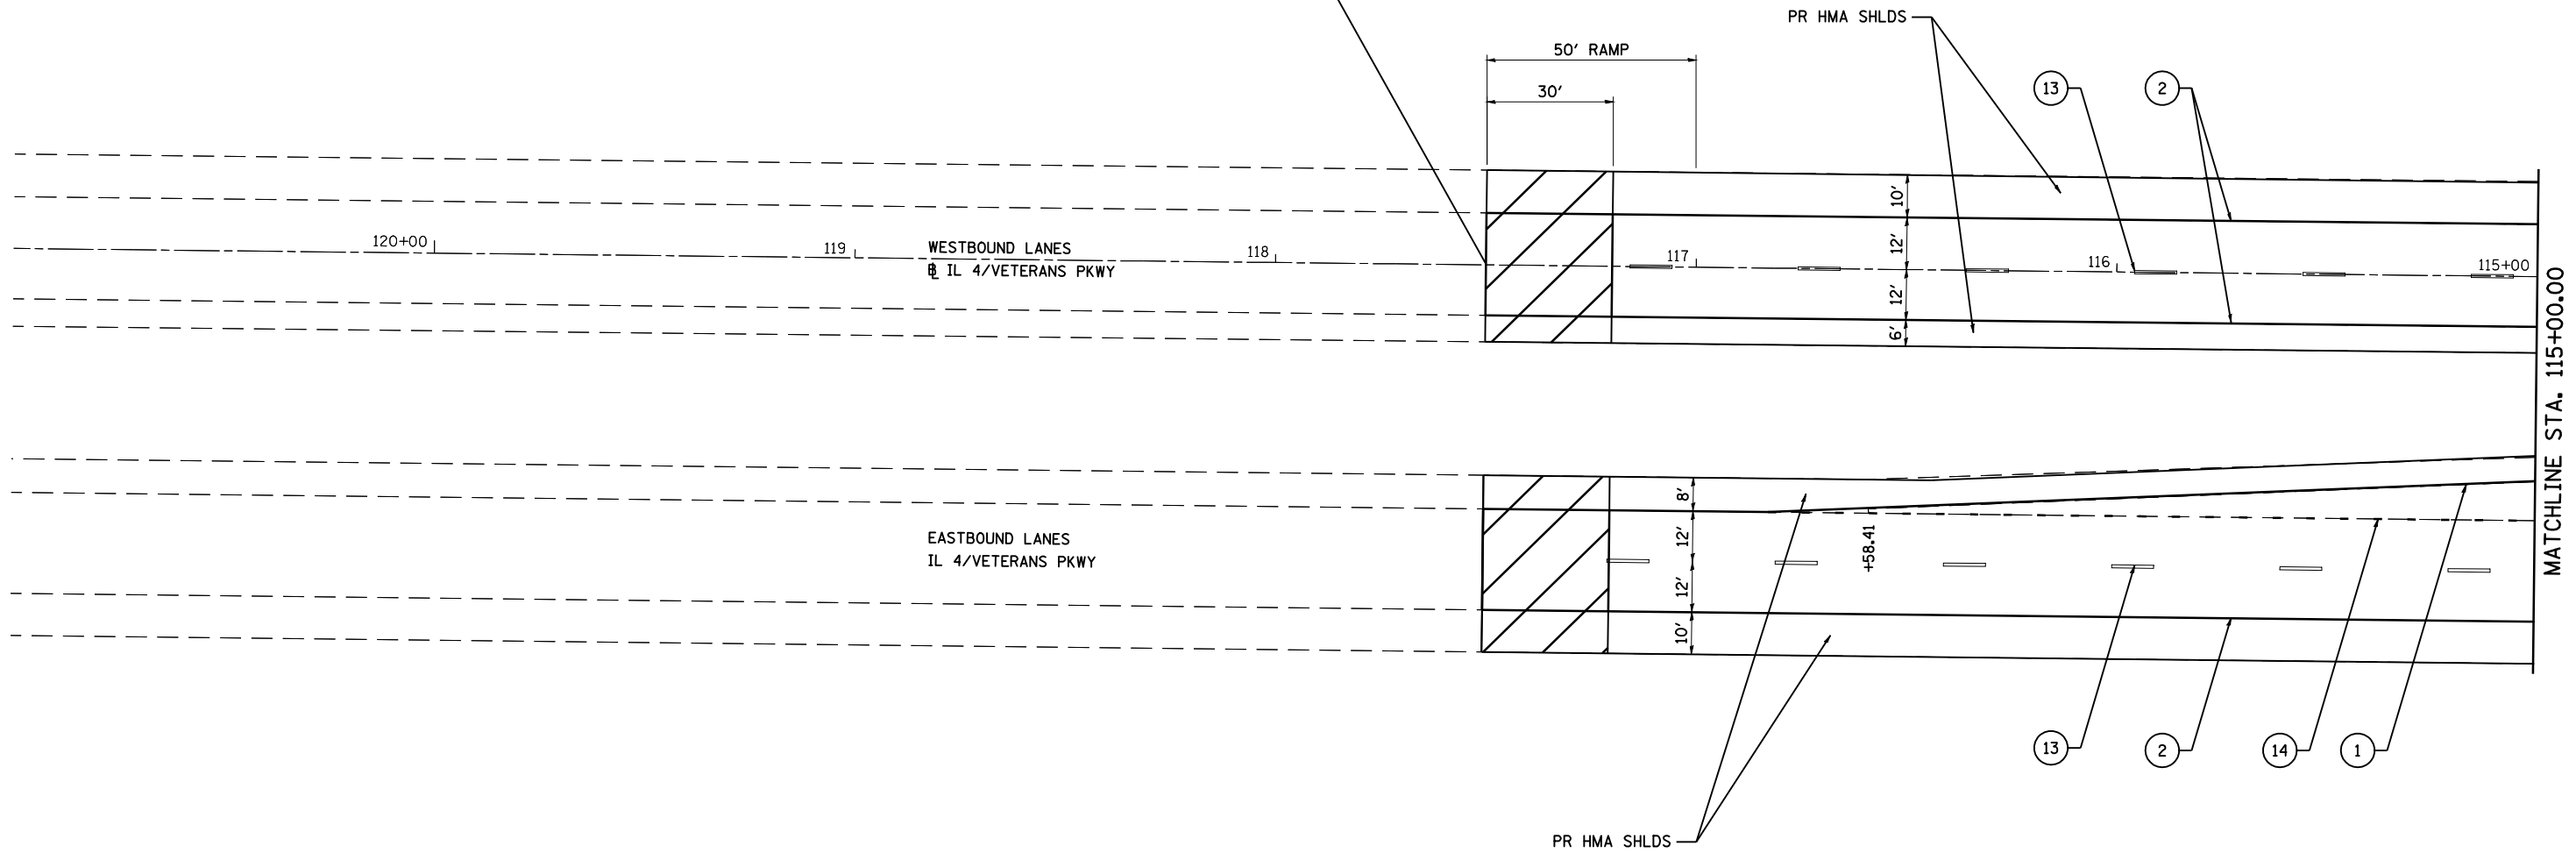

**LEGEND**

- |                            |   |
|----------------------------|---|
| ① URETHANE- 5" YELLOW      | ⑨ THERMOPLASTIC- 12" YELLOW                             |
| ② URETHANE- 5" WHITE       | ⑩ THERMOPLASTIC- 12" WHITE                              |
| ③ URETHANE- 8" WHITE       | ⑪ PREFORMED PLASTIC TYPE B- INLAID- LETTERS AND SYMBOLS |
| ④ URETHANE- 12" YELLOW     | ⑫ PREFORMED PLASTIC TYPE B- INLAID - 5" YELLOW          |
| ⑤ URETHANE-12" WHITE       | ⑬ PREFORMED PLASTIC TYPE B- INLAID - 5" WHITE           |
| ⑥ THERMOPLASTIC- 5" YELLOW | ⑭ PREFORMED PLASTIC TYPE B- INLAID - 6" WHITE           |
| ⑦ THERMOPLASTIC- 5" WHITE  | ⑮ PREFORMED PLASTIC TYPE B- INLAID - 24" WHITE          |
| ⑧ THERMOPLASTIC- 8" WHITE  |   |

FILE NAME =	USER NAME = laughlinr1	DESIGNED -	REVISED -	<b>STATE OF ILLINOIS DEPARTMENT OF TRANSPORTATION</b>	<b>PLAN VIEW - SECTION "B" (IL 4 /VETERANS PKWY)</b>		F.A.P. RTE.	SECTION	COUNTY	TOTAL SHEETS	SHEET NO.
et:\pwork\pwork\LAUGHLINRL\dms47710\0672C35-shp1en-114.dgn	PLOT SCALE = 40.0000' / IN.	DRAWN -	REVISED -				658	.	SANGAMON	206	85
PLOT DATE = Apr-30-2010 02:32:08PM	DATE -	CHECKED -	REVISED -		SCALE: SHEET NO. 1 OF 20 SHEETS STA. TO STA.		CONTRACT NO. 72C35				
					ILLINOIS FED. AID PROJECT						

\* 1-1(RS,TS-1027RS-6;79Z&102RS-4