


EXIST. CURVE42
 PI STA. =105+65.96
 Δ =5° 16' 40" (RT)
 D =0° 29' 36"
 R =11,612.23'
 T =535.20'
 L =1,069.65'
 E =12.33'
 e = NC
 T.R. = -----
 S.E. RUN = -----
 P.C. STA. =100+30.76
 P.T. STA. =111+00.41

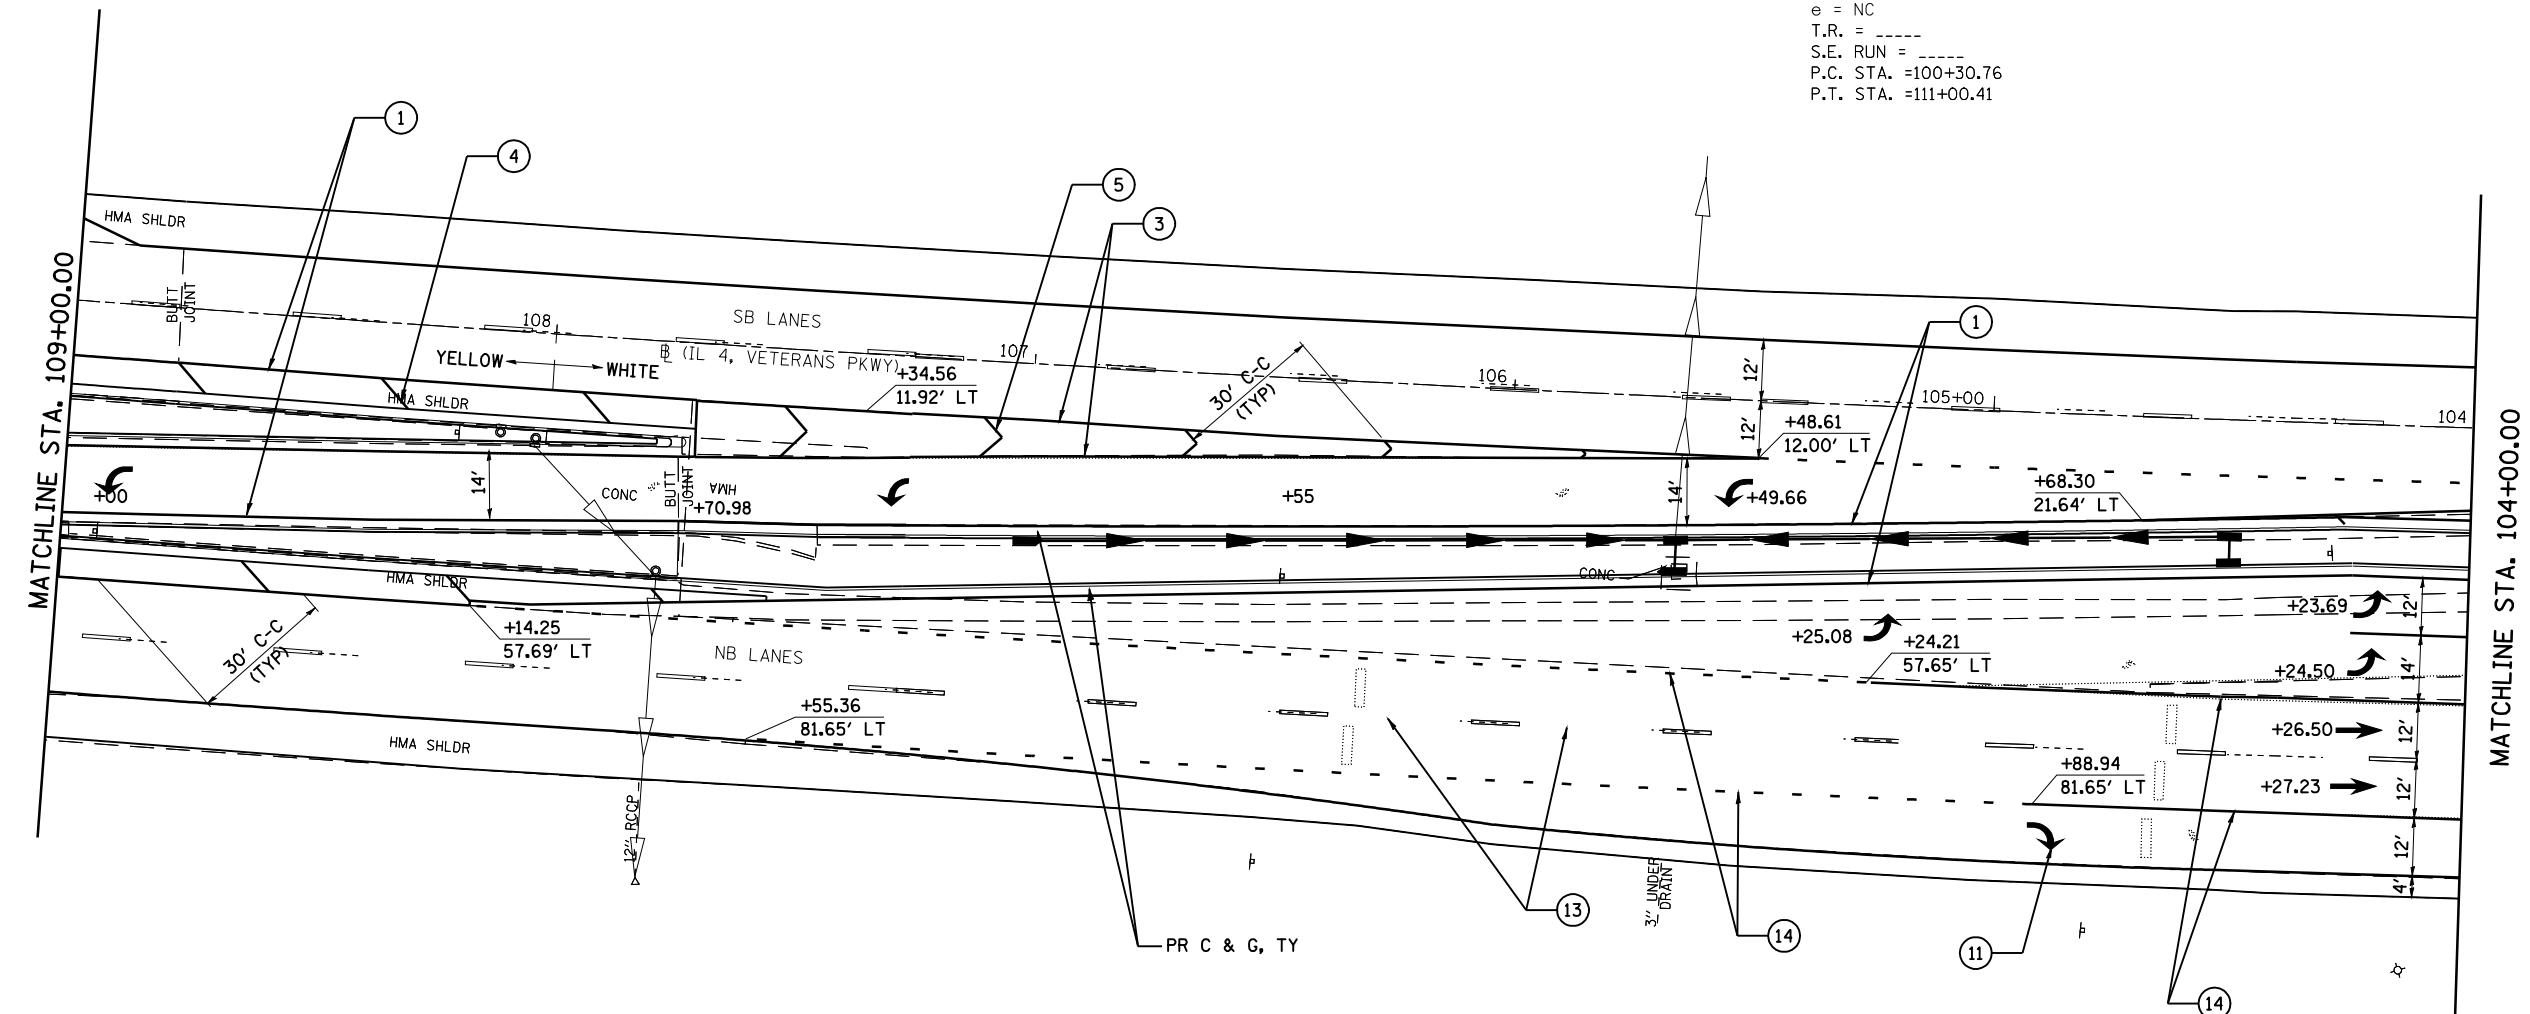

LEGEND

- | | |
|----------------------------|---|
| ① URETHANE- 5" YELLOW | ⑨ THERMOPLASTIC- 12" YELLOW |
| ② URETHANE- 5" WHITE | ⑩ THERMOPLASTIC- 12" WHITE |
| ③ URETHANE- 8" WHITE | ⑪ PREFORMED PLASTIC TYPE B- INLAID- LETTERS AND SYMBOLS |
| ④ URETHANE- 12" YELLOW | ⑫ PREFORMED PLASTIC TYPE B- INLAID - 5" YELLOW |
| ⑤ URETHANE-12" WHITE | ⑬ PREFORMED PLASTIC TYPE B- INLAID - 5" WHITE |
| ⑥ THERMOPLASTIC- 5" YELLOW | ⑭ PREFORMED PLASTIC TYPE B- INLAID - 6" WHITE |
| ⑦ THERMOPLASTIC- 5" WHITE | ⑮ PREFORMED PLASTIC TYPE B- INLAID - 24" WHITE |
| ⑧ THERMOPLASTIC- 8" WHITE | |

SEE INTERSECTION DETAILS

FILE NAME =	USER NAME = laughlinr1	DESIGNED -	REVISED -	STATE OF ILLINOIS DEPARTMENT OF TRANSPORTATION	PLAN VIEW - SECTION "B" (IL 4 /VETERANS PKWY)	F.A.P. RTE.	SECTION	COUNTY	TOTAL SHEETS	SHEET NO.
et:\pw\work\PWIDOT\LAUGHLINRL\dms47710\0672C35-shp1en-114.dgn	PLOT SCALE = 40.0000' / IN.	DRAWN -	REVISED -			658	.	SANGAMON	206	87
PLOT DATE = Apr-30-2010 02:32:20PM	DATE -	CHECKED -	REVISED -			SCALE: SHEET NO. 3 OF 20 SHEETS STA. TO STA.		CONTRACT NO. 72C35		
						ILLINOIS FED. AID PROJECT				