




SEE INTERSECTION DETAILS

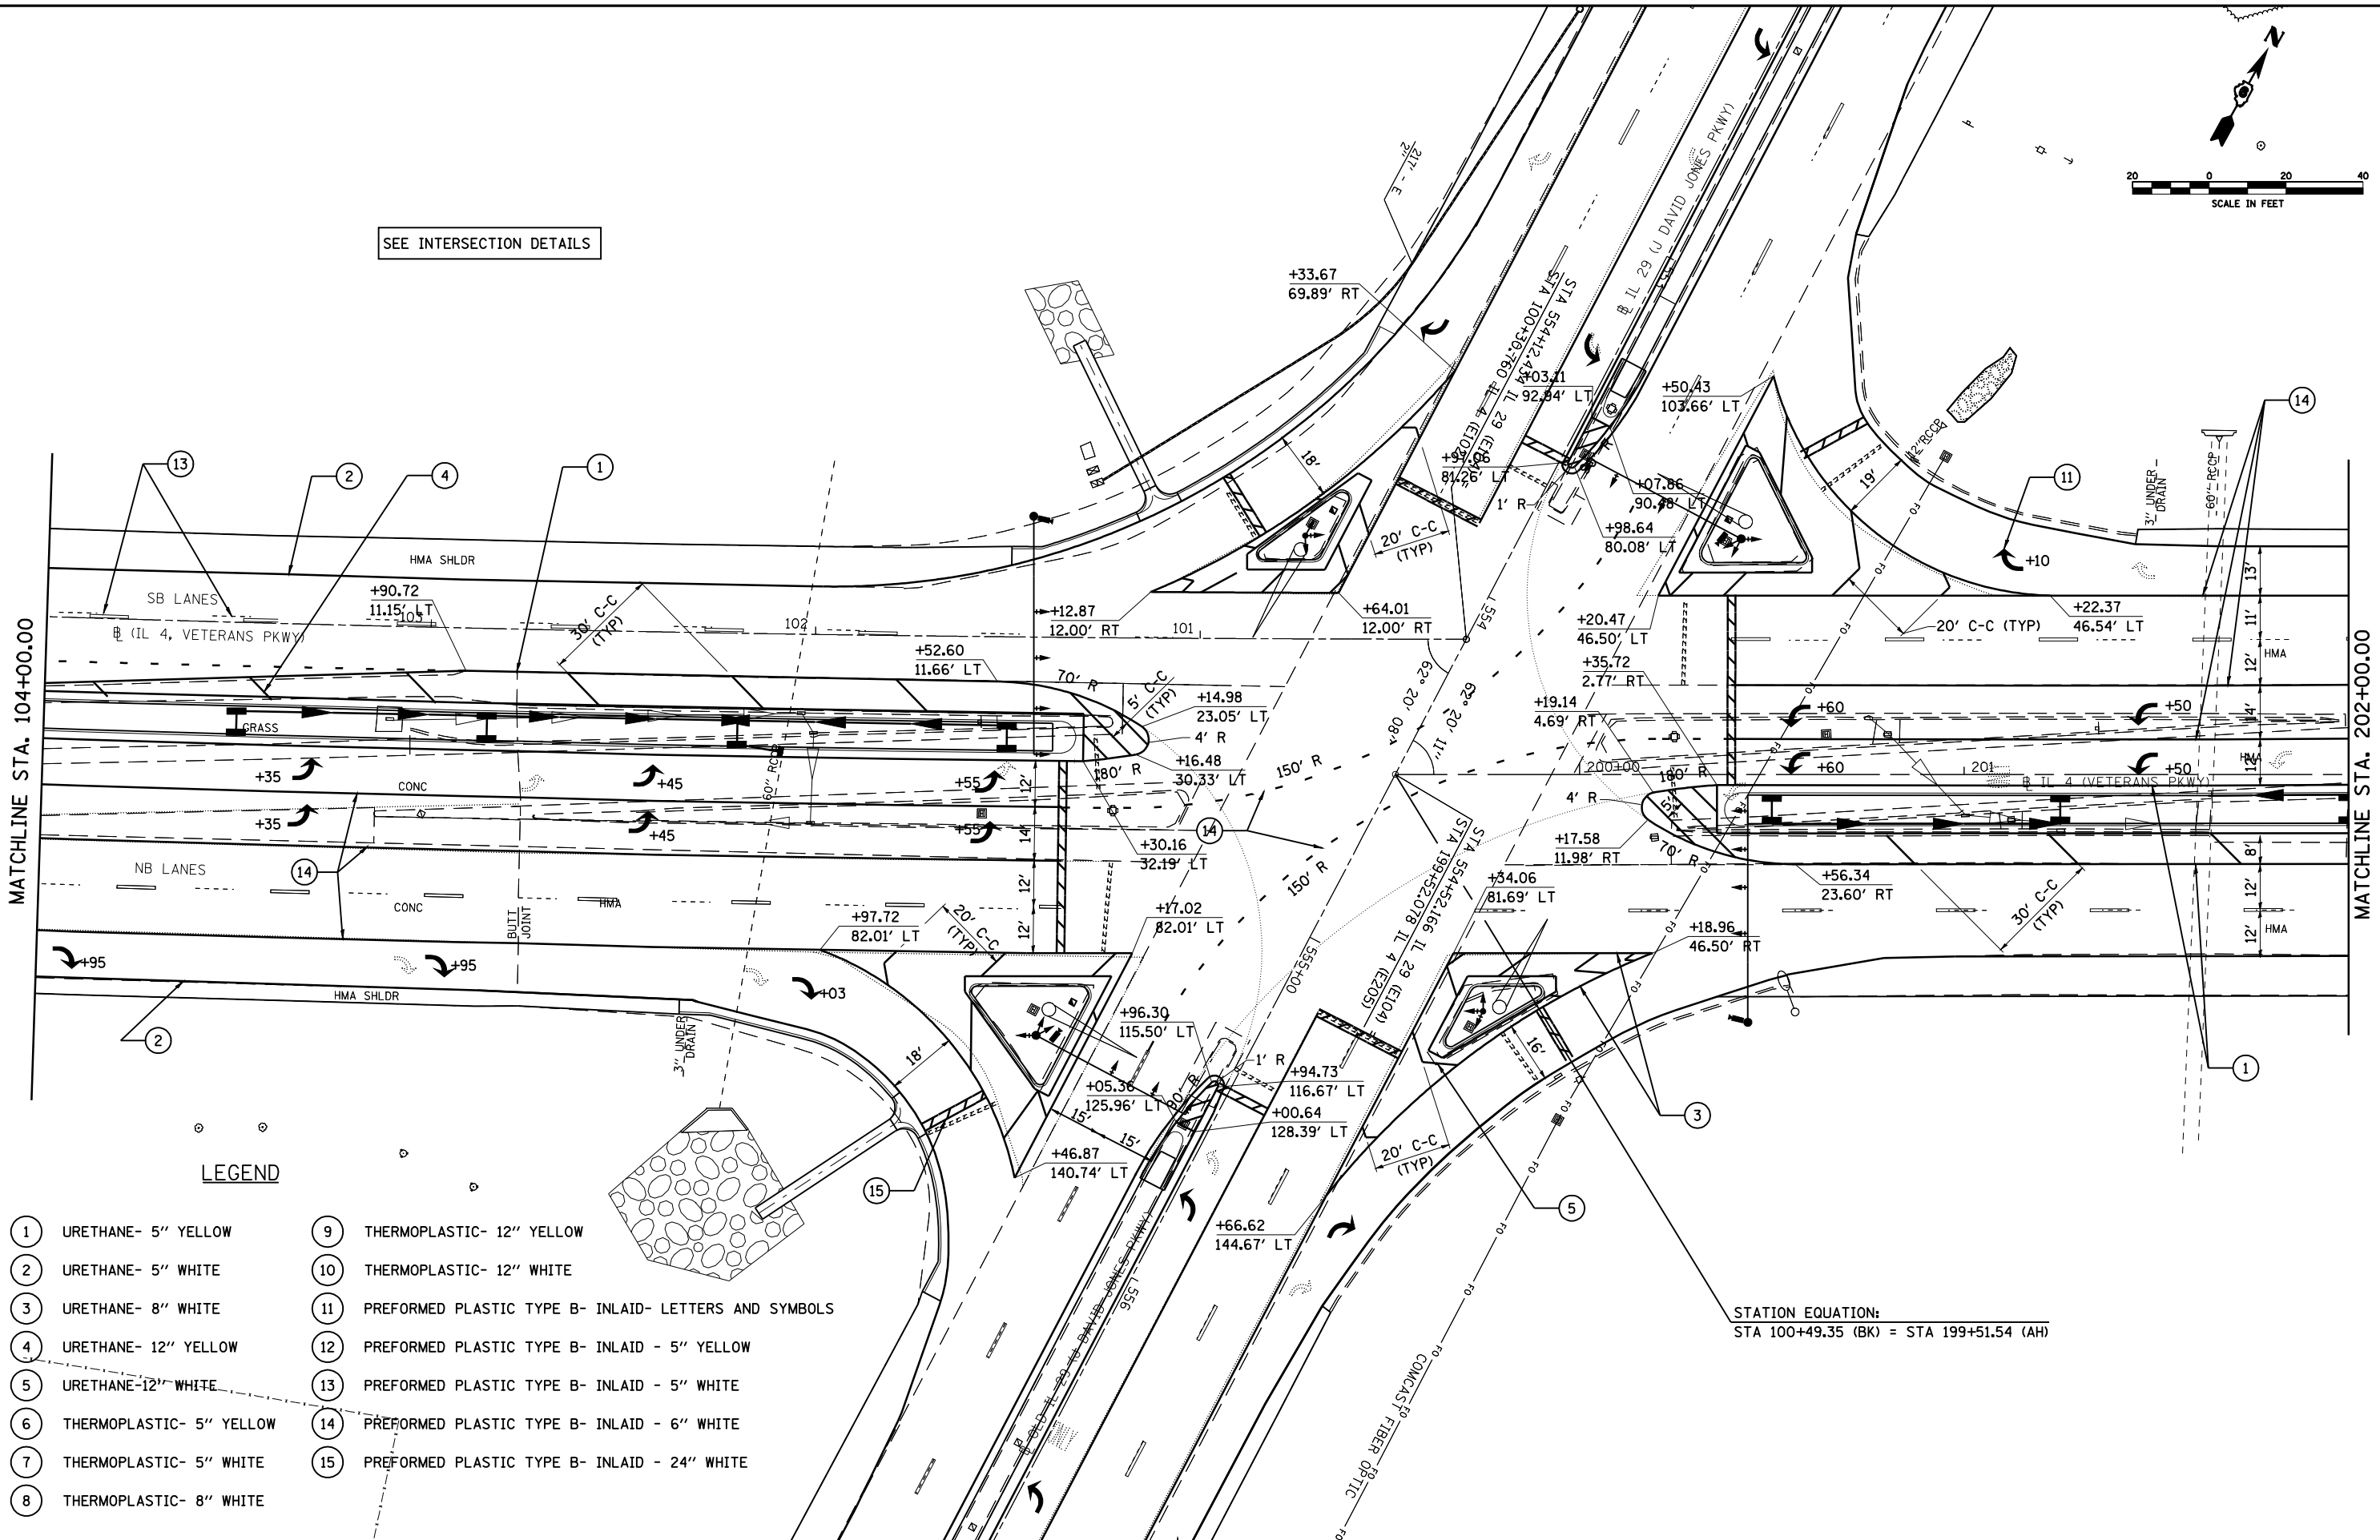

MATCHLINE STA. 104+00.00

MATCHLINE STA. 202+00.00

LEGEND

- ① URETHANE- 5" YELLOW
- ② URETHANE- 5" WHITE
- ③ URETHANE- 8" WHITE
- ④ URETHANE- 12" YELLOW
- ⑤ URETHANE- 12" WHITE
- ⑥ THERMOPLASTIC- 5" YELLOW
- ⑦ THERMOPLASTIC- 5" WHITE
- ⑧ THERMOPLASTIC- 8" WHITE
- ⑨ THERMOPLASTIC- 12" YELLOW
- ⑩ THERMOPLASTIC- 12" WHITE
- ⑪ PREFORMED PLASTIC TYPE B- INLAID- LETTERS AND SYMBOLS
- ⑫ PREFORMED PLASTIC TYPE B- INLAID - 5" YELLOW
- ⑬ PREFORMED PLASTIC TYPE B- INLAID - 5" WHITE
- ⑭ PREFORMED PLASTIC TYPE B- INLAID - 6" WHITE
- ⑮ PREFORMED PLASTIC TYPE B- INLAID - 24" WHITE

STATION EQUATION:
STA 100+49.35 (BK) = STA 199+51.54 (AH)

| | | | |
|--|------------------------------------|------------|-----------|
| FILE NAME = | USER NAME = laughlinr1 | DESIGNED - | REVISED - |
| et:\pwork\pwidot\LAUGHLINRL\dms47710\672C35-shstp1en-114.dgn | | DRAWN - | REVISED - |
| | PLOT SCALE = 40.0000' / IN. | CHECKED - | REVISED - |
| | PLOT DATE = Apr-30-2010 02:32:27PM | DATE - | REVISED - |

**STATE OF ILLINOIS
DEPARTMENT OF TRANSPORTATION**

PLAN VIEW - SECTION "B" (IL 4/VETERANS PKWY)

SCALE: SHEET NO. 4 OF 20 SHEETS STA. TO STA.

| | | | | |
|--------------------|---------|----------|---------------------------|-----------|
| F.A.P. RTE. | SECTION | COUNTY | TOTAL SHEETS | SHEET NO. |
| 658 | . | SANGAMON | 206 | 88 |
| CONTRACT NO. 72C35 | | | ILLINOIS FED. AID PROJECT | |

• 1-(RS,TS)-1027RS-6;79Z&102RS-4