



EXIST. CURVE 12
 PI STA. = 248+64.35
 $\Delta = 11^\circ 12' 27''$ (LT)
 D = $1^\circ 40' 00''$
 R = 3,437.84'
 T = 337.31'
 L = 672.47'
 E = 16.51'
 e = 3.9%
 T.R. = 61.54'
 S.E. RUN = 160'
 P.C. STA. = 245+27.04
 P.T. STA. = 251+99.50

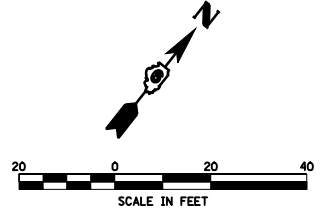

STATION EQUATION
 POT STA. 255+48.03 (BK) =
 PC STA. 255+42.57 (AH)

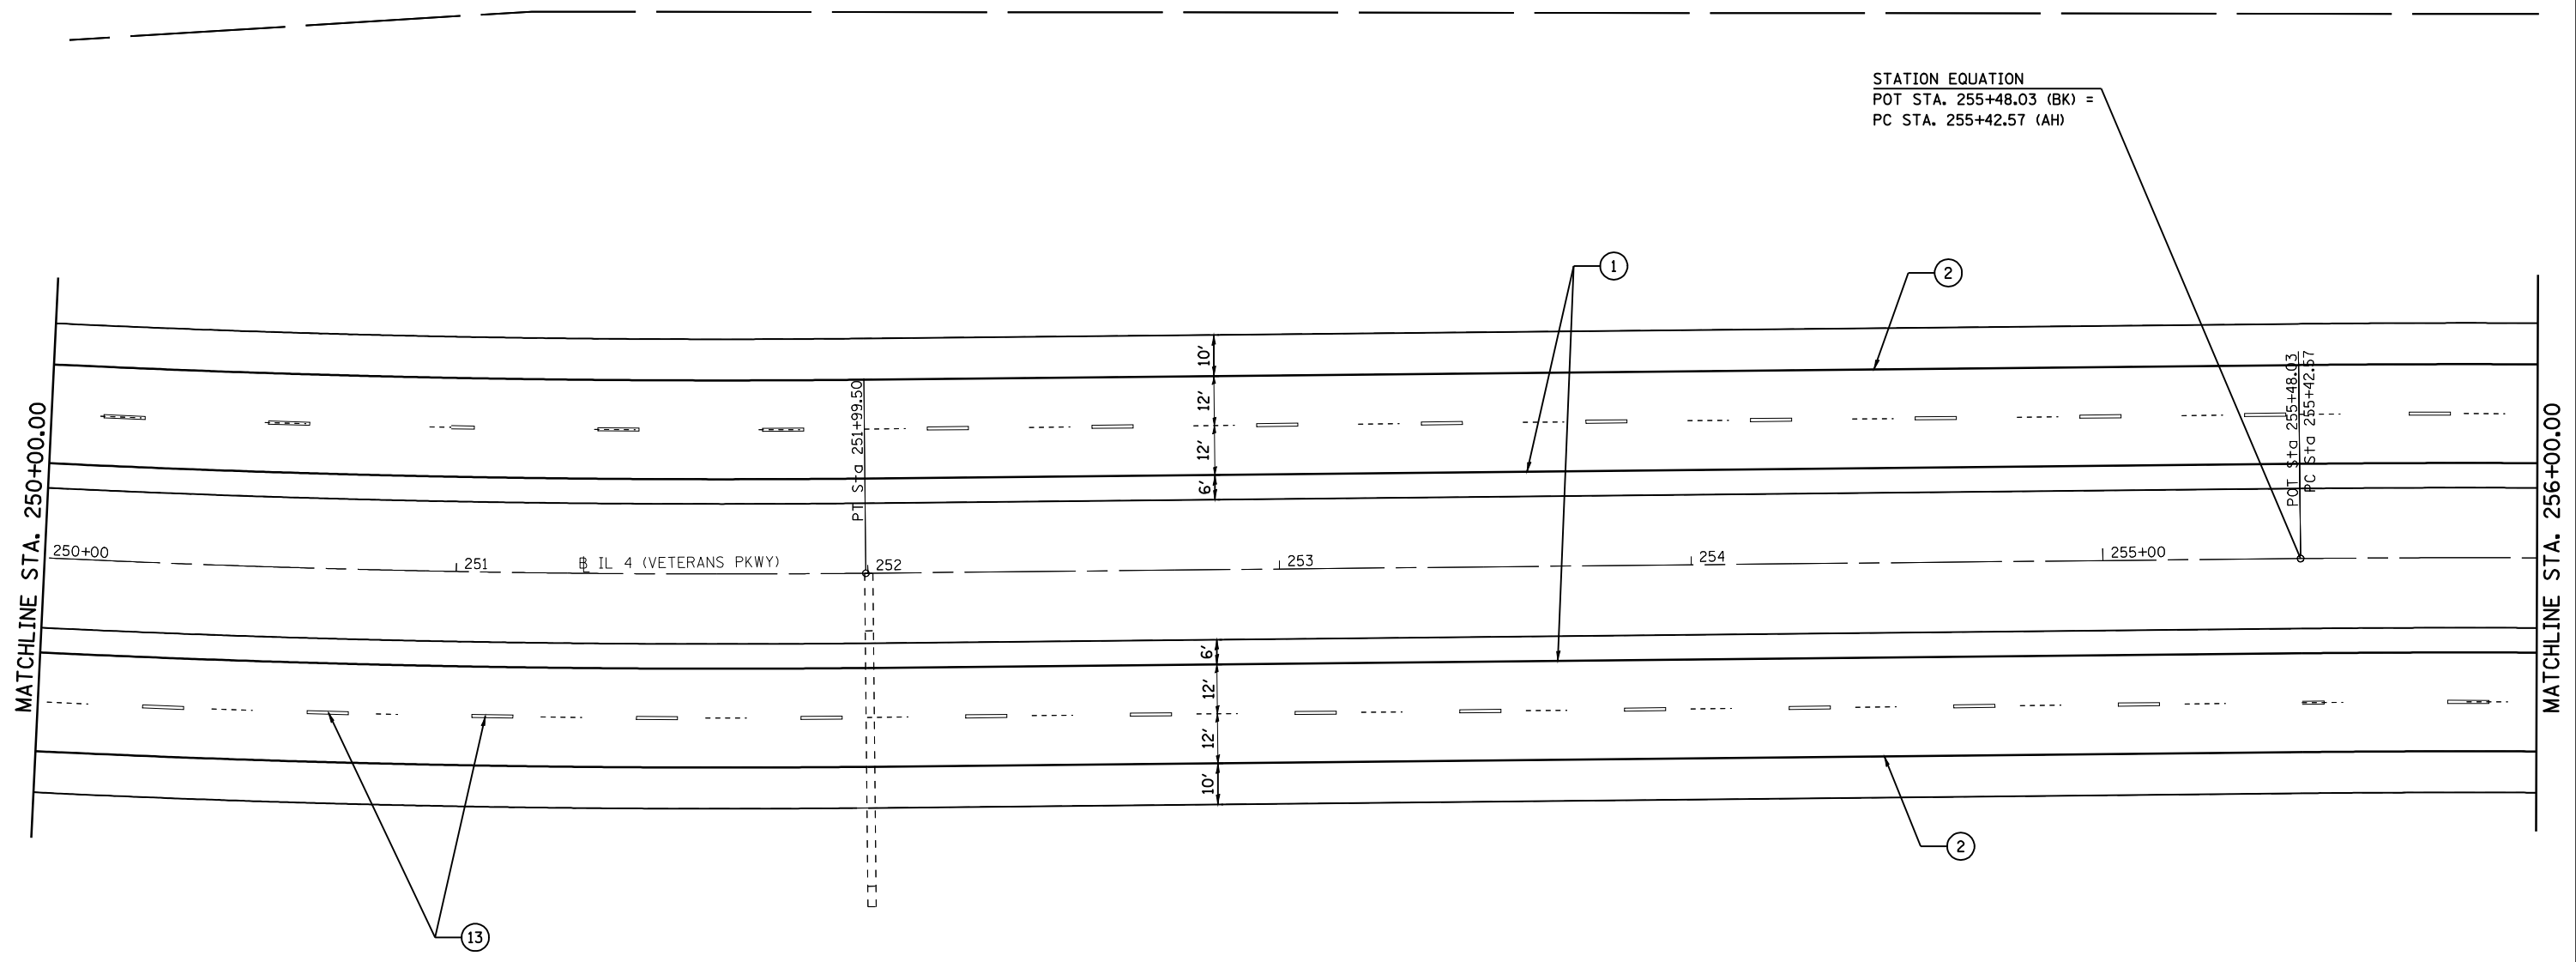

LEGEND

- | | |
|----------------------------|---|
| ① URETHANE- 5" YELLOW | ⑨ THERMOPLASTIC- 12" YELLOW |
| ② URETHANE- 5" WHITE | ⑩ THERMOPLASTIC- 12" WHITE |
| ③ URETHANE- 8" WHITE | ⑪ PREFORMED PLASTIC TYPE B- INLAID- LETTERS AND SYMBOLS |
| ④ URETHANE- 12" YELLOW | ⑫ PREFORMED PLASTIC TYPE B- INLAID - 5" YELLOW |
| ⑤ URETHANE-12" WHITE | ⑬ PREFORMED PLASTIC TYPE B- INLAID - 5" WHITE |
| ⑥ THERMOPLASTIC- 5" YELLOW | ⑭ PREFORMED PLASTIC TYPE B- INLAID - 6" WHITE |
| ⑦ THERMOPLASTIC- 5" WHITE | ⑮ PREFORMED PLASTIC TYPE B- INLAID - 24" WHITE |
| ⑧ THERMOPLASTIC- 8" WHITE | |

FILE NAME =	USER NAME = laughlinr1	DESIGNED -	REVISED -	STATE OF ILLINOIS DEPARTMENT OF TRANSPORTATION	PLAN VIEW - SECTION "B" (IL 4 /VETERANS PKWY)	F.A.P. RTE.	SECTION	COUNTY	TOTAL SHEETS	SHEET NO.	
et:\pw\work\PWIDOT\LAUGHLINRL\dms47710\672C35-shrpln-14.dgn	PLOT SCALE = 40.0000' / IN.	DRAWN -	REVISED -			658		SANGAMON	206	97	
PLOT DATE = Apr-30-2010 02:33:27PM	DATE -	CHECKED -	REVISED -			CONTRACT NO. 72C35		ILLINOIS FED. AID PROJECT			
		DATE -	REVISED -			SCALE:	SHEET NO. 13 OF 20 SHEETS	STA.	TO STA.		

• 1-1(RS,TS-1027RS-6;79Z&102RS-4