


EXIST. CURVE 21
 PI STA. = 396+32.00
 $\Delta = 38^\circ 07' 43''$ (LT)
 D = 2° 00' 00"
 R = 2,864.78'
 T = 990.02'
 L = 1,906.42'
 E = 166.24'
 e = 4.3%
 T.R. = 55.81'
 S.E. RUN = 160'
 P.C. STA. = 386+41.98
 P.T. STA. = 405+48.40

EXIST. CURVE 31
 PI STA. = 497+08.00
 $\Delta = 40^\circ 32' 43''$ (LT)
 D = 2° 20' 00"
 R = 2,455.54'
 T = 907.00'
 L = 1,737.66'
 E = 162.15'
 e = 4.8%
 T.R. = 50'
 S.E. RUN = 160'
 P.C. STA. = 488+01.00
 P.T. STA. = 505+38.66

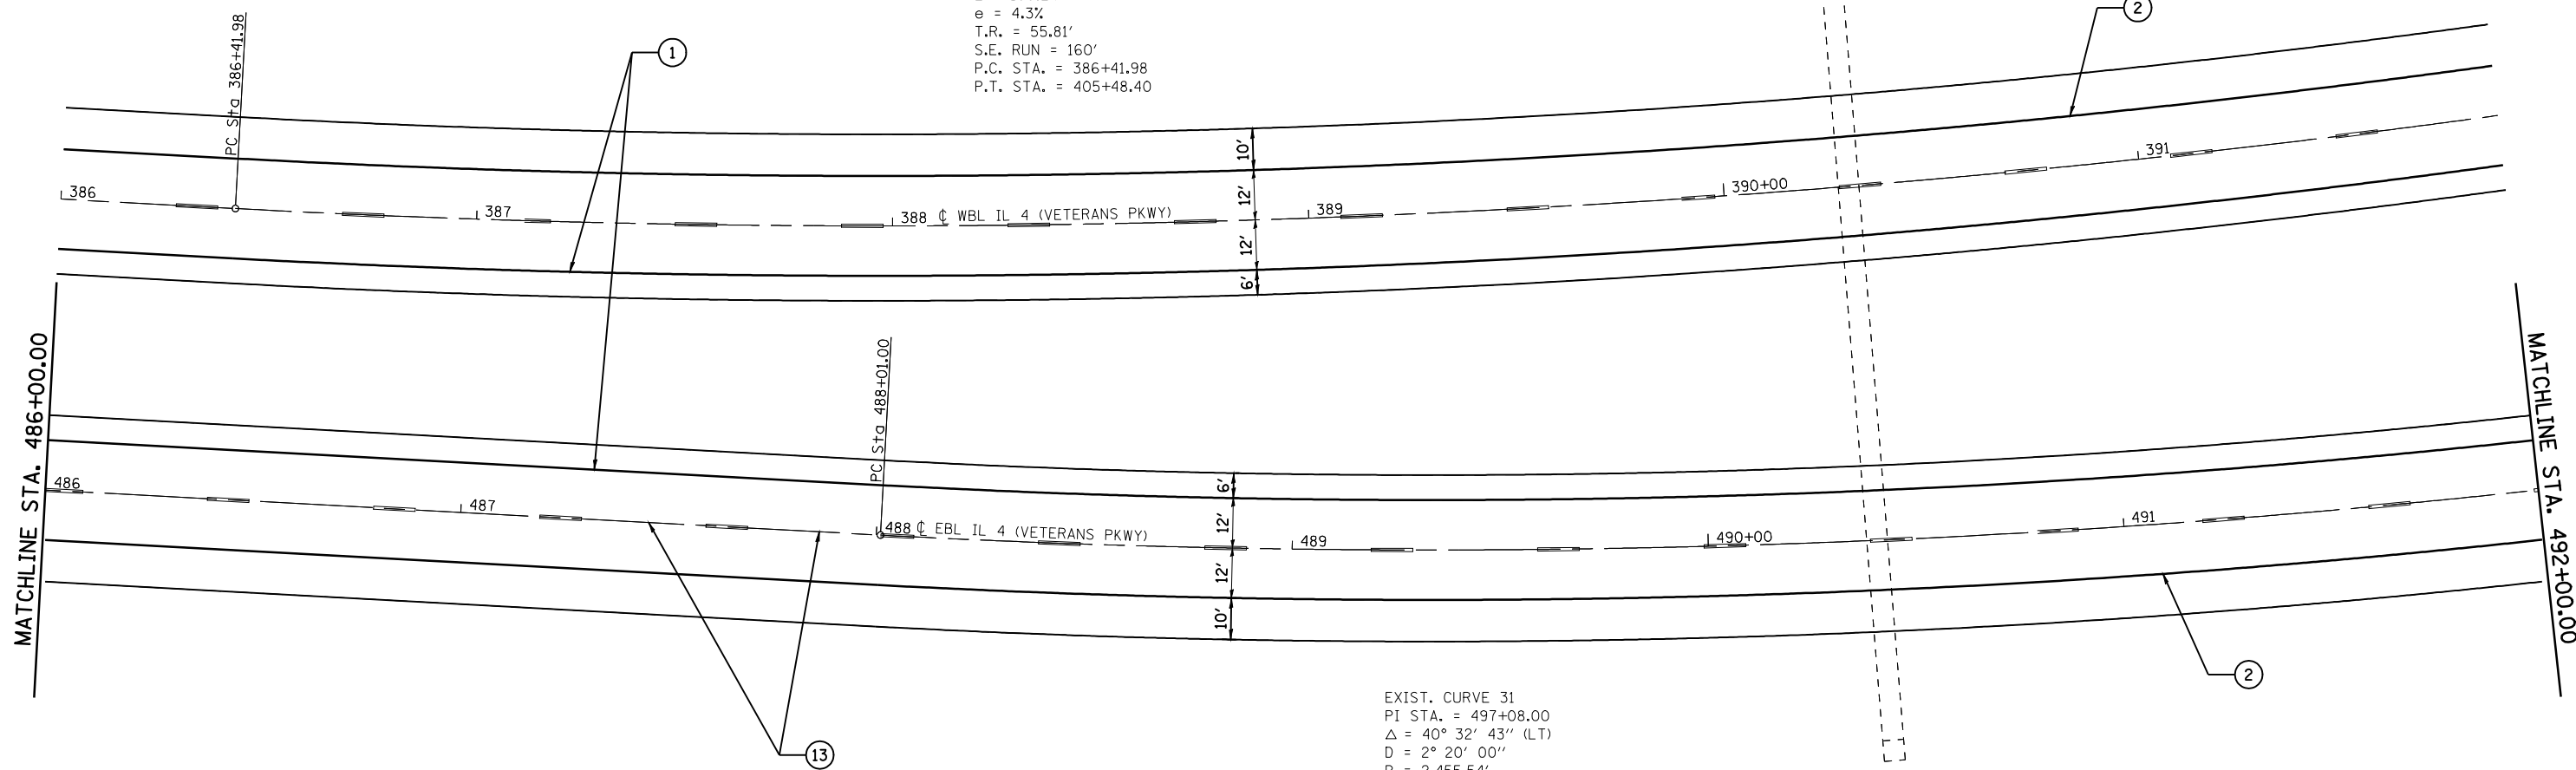

LEGEND

- | | |
|----------------------------|---|
| ① URETHANE- 5" YELLOW | ⑨ THERMOPLASTIC- 12" YELLOW |
| ② URETHANE- 5" WHITE | ⑩ THERMOPLASTIC- 12" WHITE |
| ③ URETHANE- 8" WHITE | ⑪ PREFORMED PLASTIC TYPE B- INLAID- LETTERS AND SYMBOLS |
| ④ URETHANE- 12" YELLOW | ⑫ PREFORMED PLASTIC TYPE B- INLAID - 5" YELLOW |
| ⑤ URETHANE-12" WHITE | ⑬ PREFORMED PLASTIC TYPE B- INLAID - 5" WHITE |
| ⑥ THERMOPLASTIC- 5" YELLOW | ⑭ PREFORMED PLASTIC TYPE B- INLAID - 6" WHITE |
| ⑦ THERMOPLASTIC- 5" WHITE | ⑮ PREFORMED PLASTIC TYPE B- INLAID - 24" WHITE |
| ⑧ THERMOPLASTIC- 8" WHITE | |

FILE NAME =	USER NAME = laughlinr1	DESIGNED -	REVISED -
et:\pwork\pwidot\LAUGHLINRL\dms47710\0672C35-shp1en-114.dgn		DRAWN -	REVISED -
	PLOT SCALE = 40.0000' / IN.	CHECKED -	REVISED -
	PLOT DATE = Apr-30-2010 02:34:06PM	DATE -	REVISED -

**STATE OF ILLINOIS
 DEPARTMENT OF TRANSPORTATION**

PLAN VIEW - SECTION "B" (IL 4 / VETERANS PKWY)

SCALE: SHEET NO. 19 OF 20 SHEETS STA. TO STA.

F.A.P. RTE.	SECTION	COUNTY	TOTAL SHEETS	SHEET NO.
658	•	SANGAMON	206	103
ILLINOIS FED. AID PROJECT			CONTRACT NO. 72C35	