


STA 52+40.00  
BEGIN PROJECT  
PR BUTT JOINT

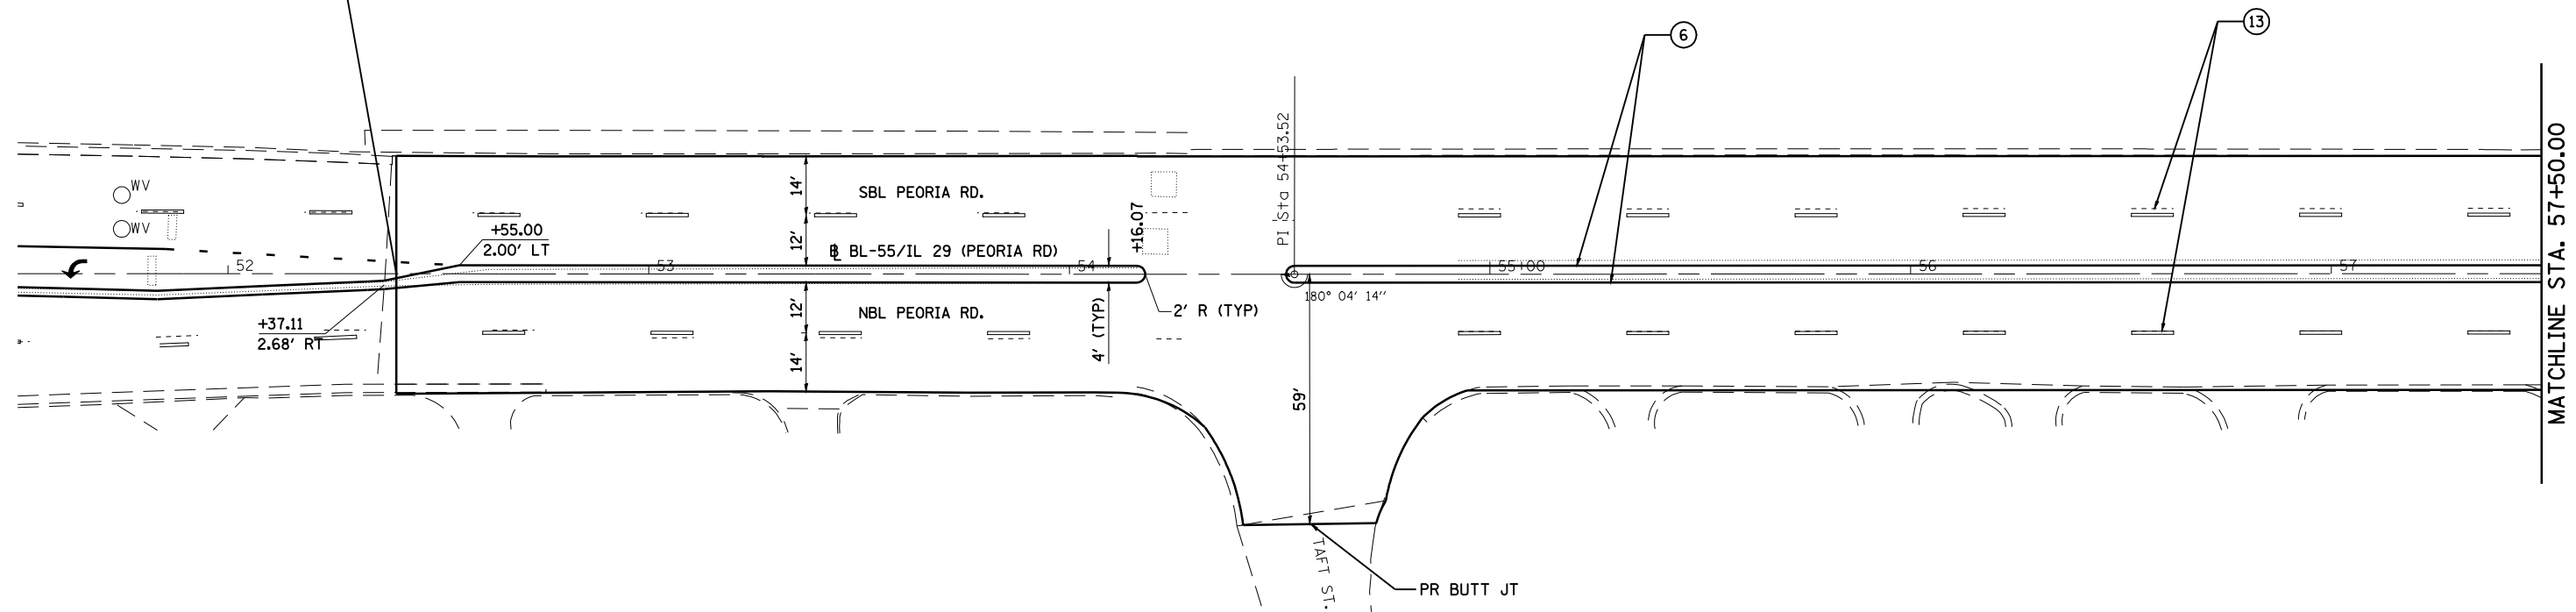

**LEGEND**

- |                            |   |
|----------------------------|---|
| ① URETHANE- 5" YELLOW      | ⑨ THERMOPLASTIC- 12" YELLOW                             |
| ② URETHANE- 5" WHITE       | ⑩ THERMOPLASTIC- 12" WHITE                              |
| ③ URETHANE- 8" WHITE       | ⑪ PREFORMED PLASTIC TYPE B- INLAID- LETTERS AND SYMBOLS |
| ④ URETHANE- 12" YELLOW     | ⑫ PREFORMED PLASTIC TYPE B- INLAID - 5" YELLOW          |
| ⑤ URETHANE-12" WHITE       | ⑬ PREFORMED PLASTIC TYPE B- INLAID - 5" WHITE           |
| ⑥ THERMOPLASTIC- 5" YELLOW | ⑭ PREFORMED PLASTIC TYPE B- INLAID - 6" WHITE           |
| ⑦ THERMOPLASTIC- 5" WHITE  | ⑮ PREFORMED PLASTIC TYPE B- INLAID - 24" WHITE          |
| ⑧ THERMOPLASTIC- 8" WHITE  |   |

FILE NAME =	USER NAME = laughlinr1	DESIGNED -	REVISED -
et:\pwork\pwidot\LAUGHLINRL\dms47710\0672C35-SHT-plan-peoria.dgn		DRAWN -	REVISED -
PLOT SCALE = 40.0000' / IN.		CHECKED -	REVISED -
PLOT DATE = Apr-30-2010 02:34:17PM		DATE -	REVISED -

**STATE OF ILLINOIS  
DEPARTMENT OF TRANSPORTATION**

**PLAN SHEET - SECTION "C" (PEORIA RD.)**

SCALE: SHEET NO. 1 OF 13 SHEETS STA. TO STA.

F.A.P. RTE.	SECTION	COUNTY	TOTAL SHEETS	SHEET NO.
658		SANGAMON	206	105
CONTRACT NO. 72C35			ILLINOIS FED. AID PROJECT	

• 1-1(RS,TS-1027RS-6)79Z&102RS-4