


EXIST. CURVE 21  
 PI STA. = 396+32.00  
 $\Delta = 38^\circ 07' 43''$  (LT)  
 D = 2° 00' 00"  
 R = 2,864.78'  
 T = 990.02'  
 L = 1,906.42'  
 E = 166.24'  
 $e = 4.3\%$   
 T.R. = 40.12'  
 S.E. RUN = 115'  
 P.C. STA. = 386+41.98  
 P.T. STA. = 405+48.40

STA 407+40.00 PEORIA RD (SBL) =  
 STA 80+00.00 WATERWORKS\_RD=  
 STA 80+00.00 EVERGREEN\_PARK

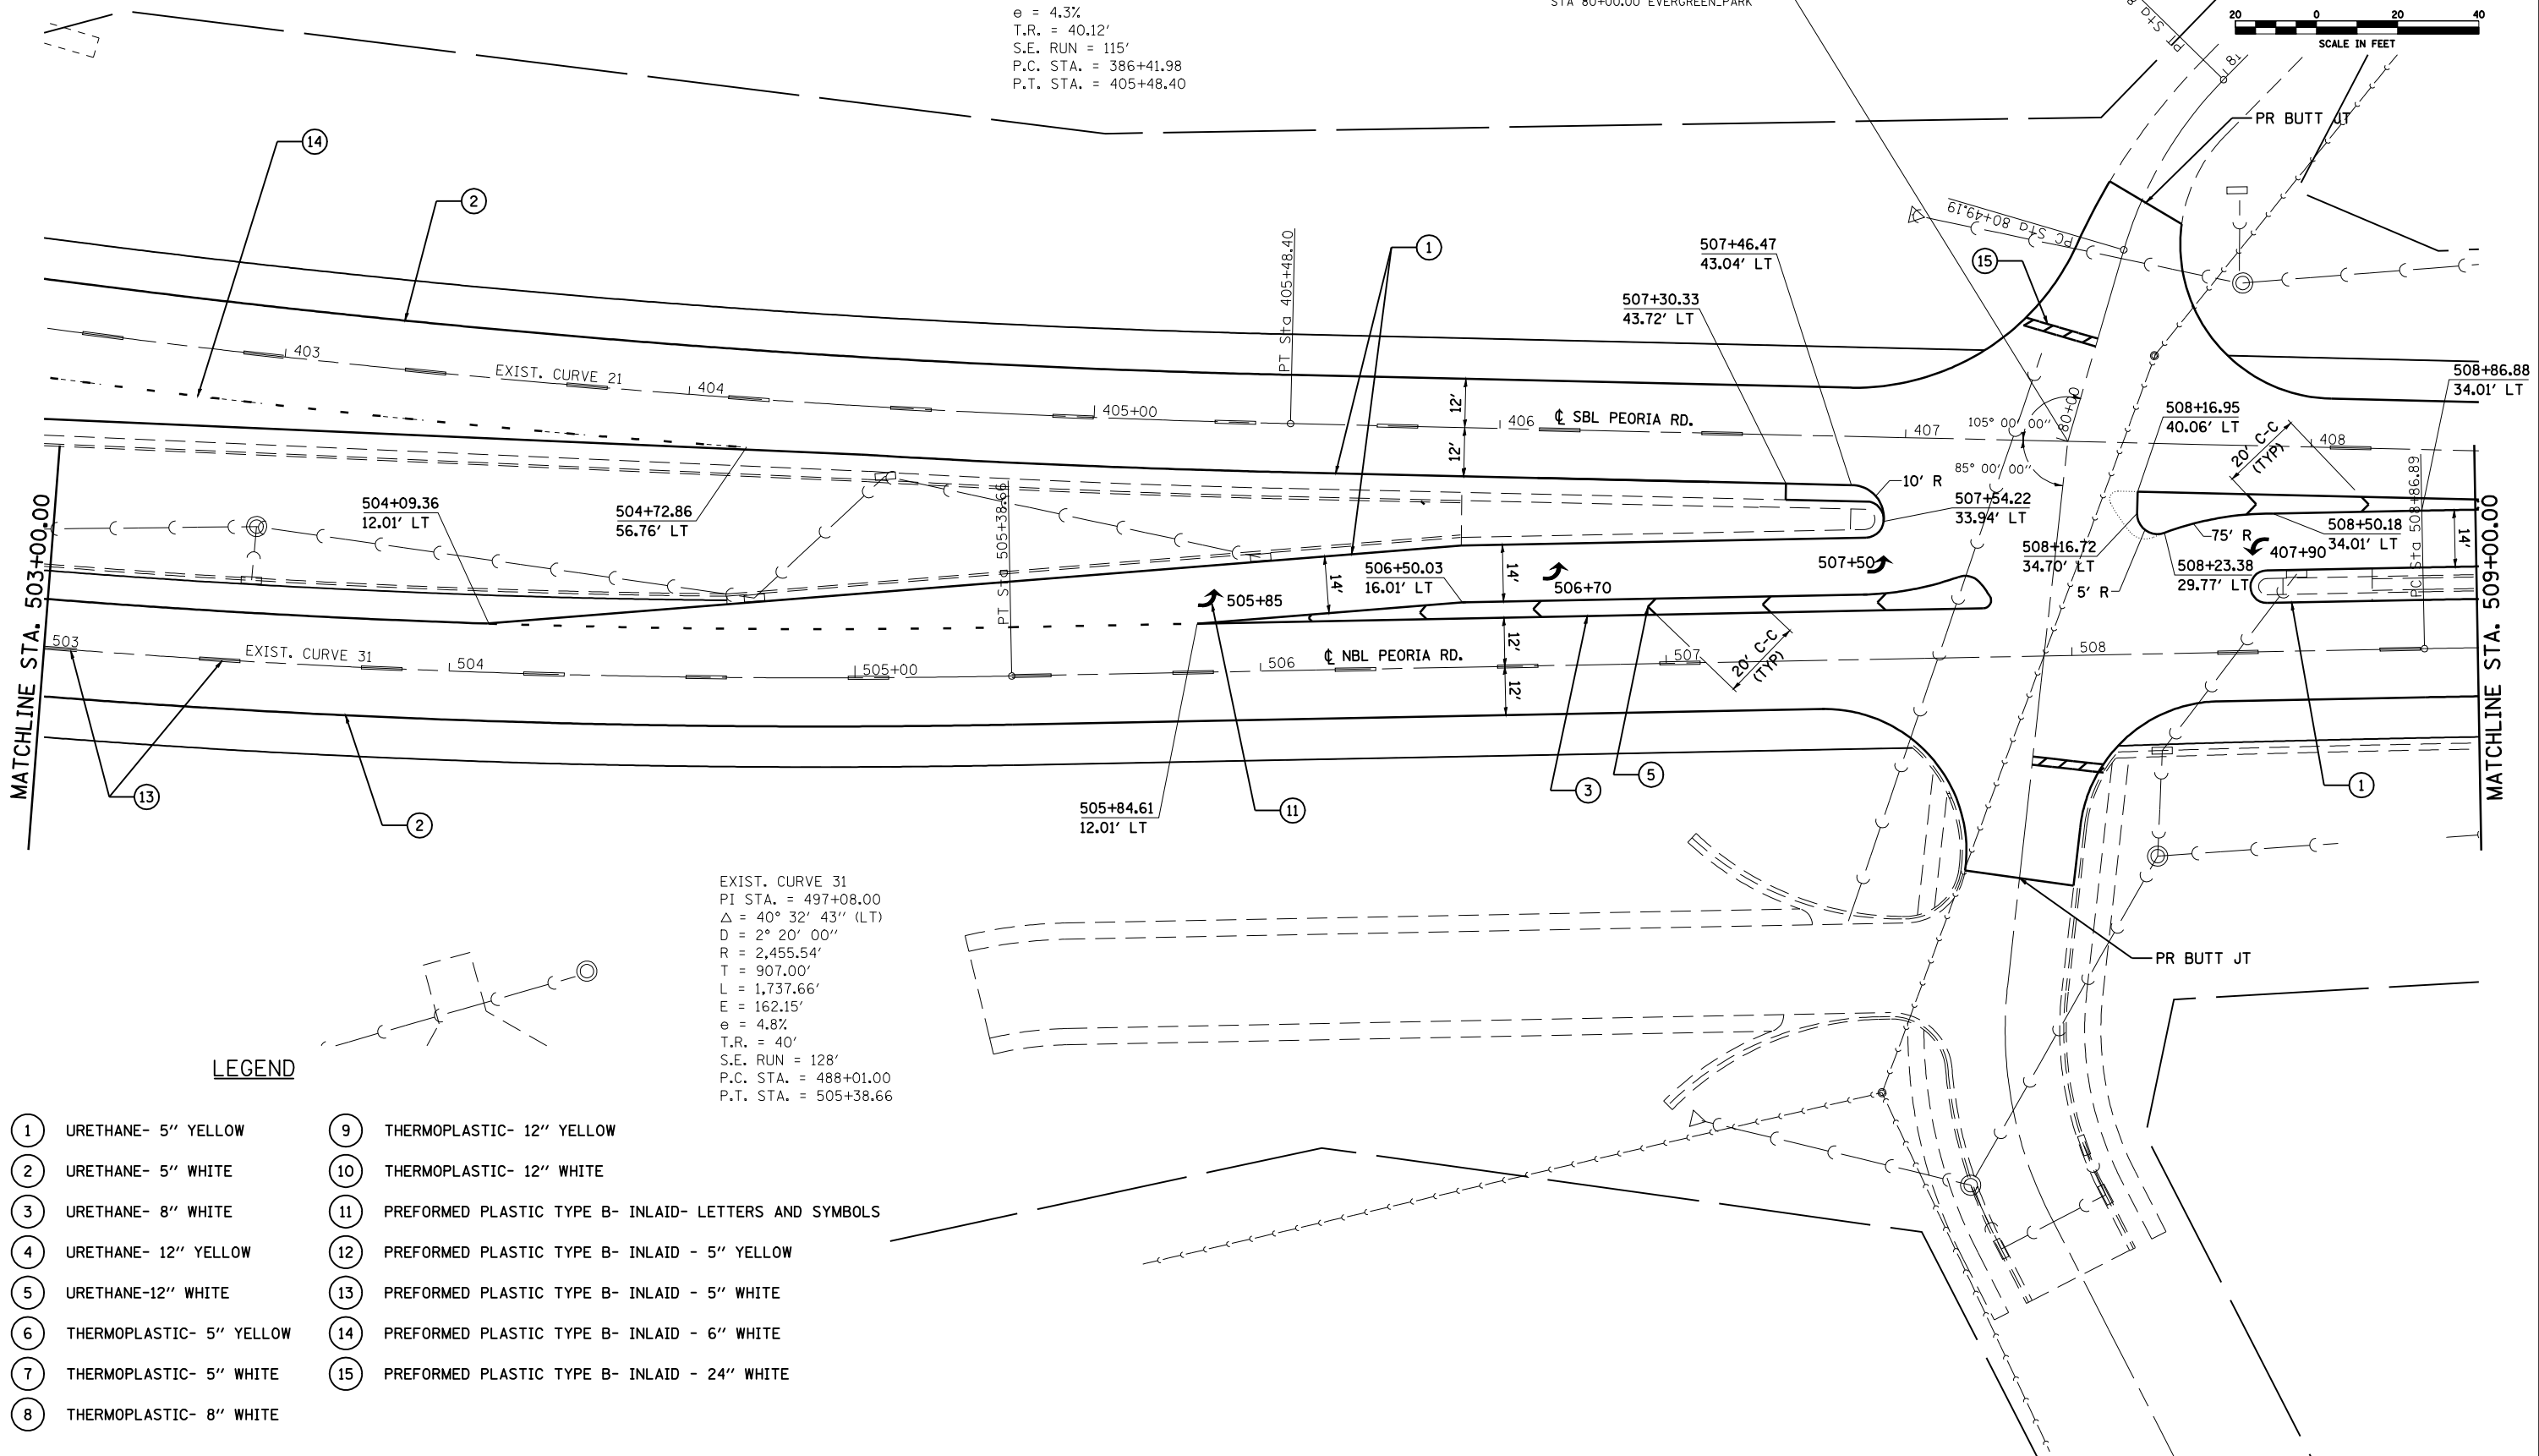

EXIST. CURVE 31  
 PI STA. = 497+08.00  
 $\Delta = 40^\circ 32' 43''$  (LT)  
 D = 2° 20' 00"  
 R = 2,455.54'  
 T = 907.00'  
 L = 1,737.66'  
 E = 162.15'  
 $e = 4.8\%$   
 T.R. = 40'  
 S.E. RUN = 128'  
 P.C. STA. = 488+01.00  
 P.T. STA. = 505+38.66

**LEGEND**

- |                            |   |
|----------------------------|---|
| ① URETHANE- 5" YELLOW      | ⑨ THERMOPLASTIC- 12" YELLOW                             |
| ② URETHANE- 5" WHITE       | ⑩ THERMOPLASTIC- 12" WHITE                              |
| ③ URETHANE- 8" WHITE       | ⑪ PREFORMED PLASTIC TYPE B- INLAID- LETTERS AND SYMBOLS |
| ④ URETHANE- 12" YELLOW     | ⑫ PREFORMED PLASTIC TYPE B- INLAID - 5" YELLOW          |
| ⑤ URETHANE-12" WHITE       | ⑬ PREFORMED PLASTIC TYPE B- INLAID - 5" WHITE           |
| ⑥ THERMOPLASTIC- 5" YELLOW | ⑭ PREFORMED PLASTIC TYPE B- INLAID - 6" WHITE           |
| ⑦ THERMOPLASTIC- 5" WHITE  | ⑮ PREFORMED PLASTIC TYPE B- INLAID - 24" WHITE          |
| ⑧ THERMOPLASTIC- 8" WHITE  |   |

FILE NAME =	USER NAME = laughlinr1	DESIGNED -	REVISED -
et:\pwwork\pwwid\LAUGHLINRL\dms47710\0672C35-SHT-plan-peoria.sbl.dgn		DRAWN -	REVISED -
PLOT SCALE = 40.0000' / IN.		CHECKED -	REVISED -
PLOT DATE = Apr-30-2010 02:35:00PM		DATE -	REVISED -

**STATE OF ILLINOIS  
 DEPARTMENT OF TRANSPORTATION**

**PLAN SHEET - SECTION "C" (PEORIA RD.)**

SCALE: SHEET NO. 12 OF 13 SHEETS STA. TO STA.

F.A.P. RTE. 658	SECTION	COUNTY SANGAMON	TOTAL SHEETS 206	SHEET NO. 116
ILLINOIS FED. AID PROJECT			CONTRACT NO. 72C35	

• 1-1(RS,TS-127RS-6179Z&102RS-4