


DATE	
BY	
SURVEYED	
PLOTTED	
TEMPLATE	
AREAS	
CHECKED	
FINAL SURVEY	
NOTE BOOK	
NO.	

DATE	
BY	
SURVEYED	
PLOTTED	
TEMPLATE	
AREAS	
CHECKED	
ORIGINAL SURVEY	
NOTE BOOK	
NO.	

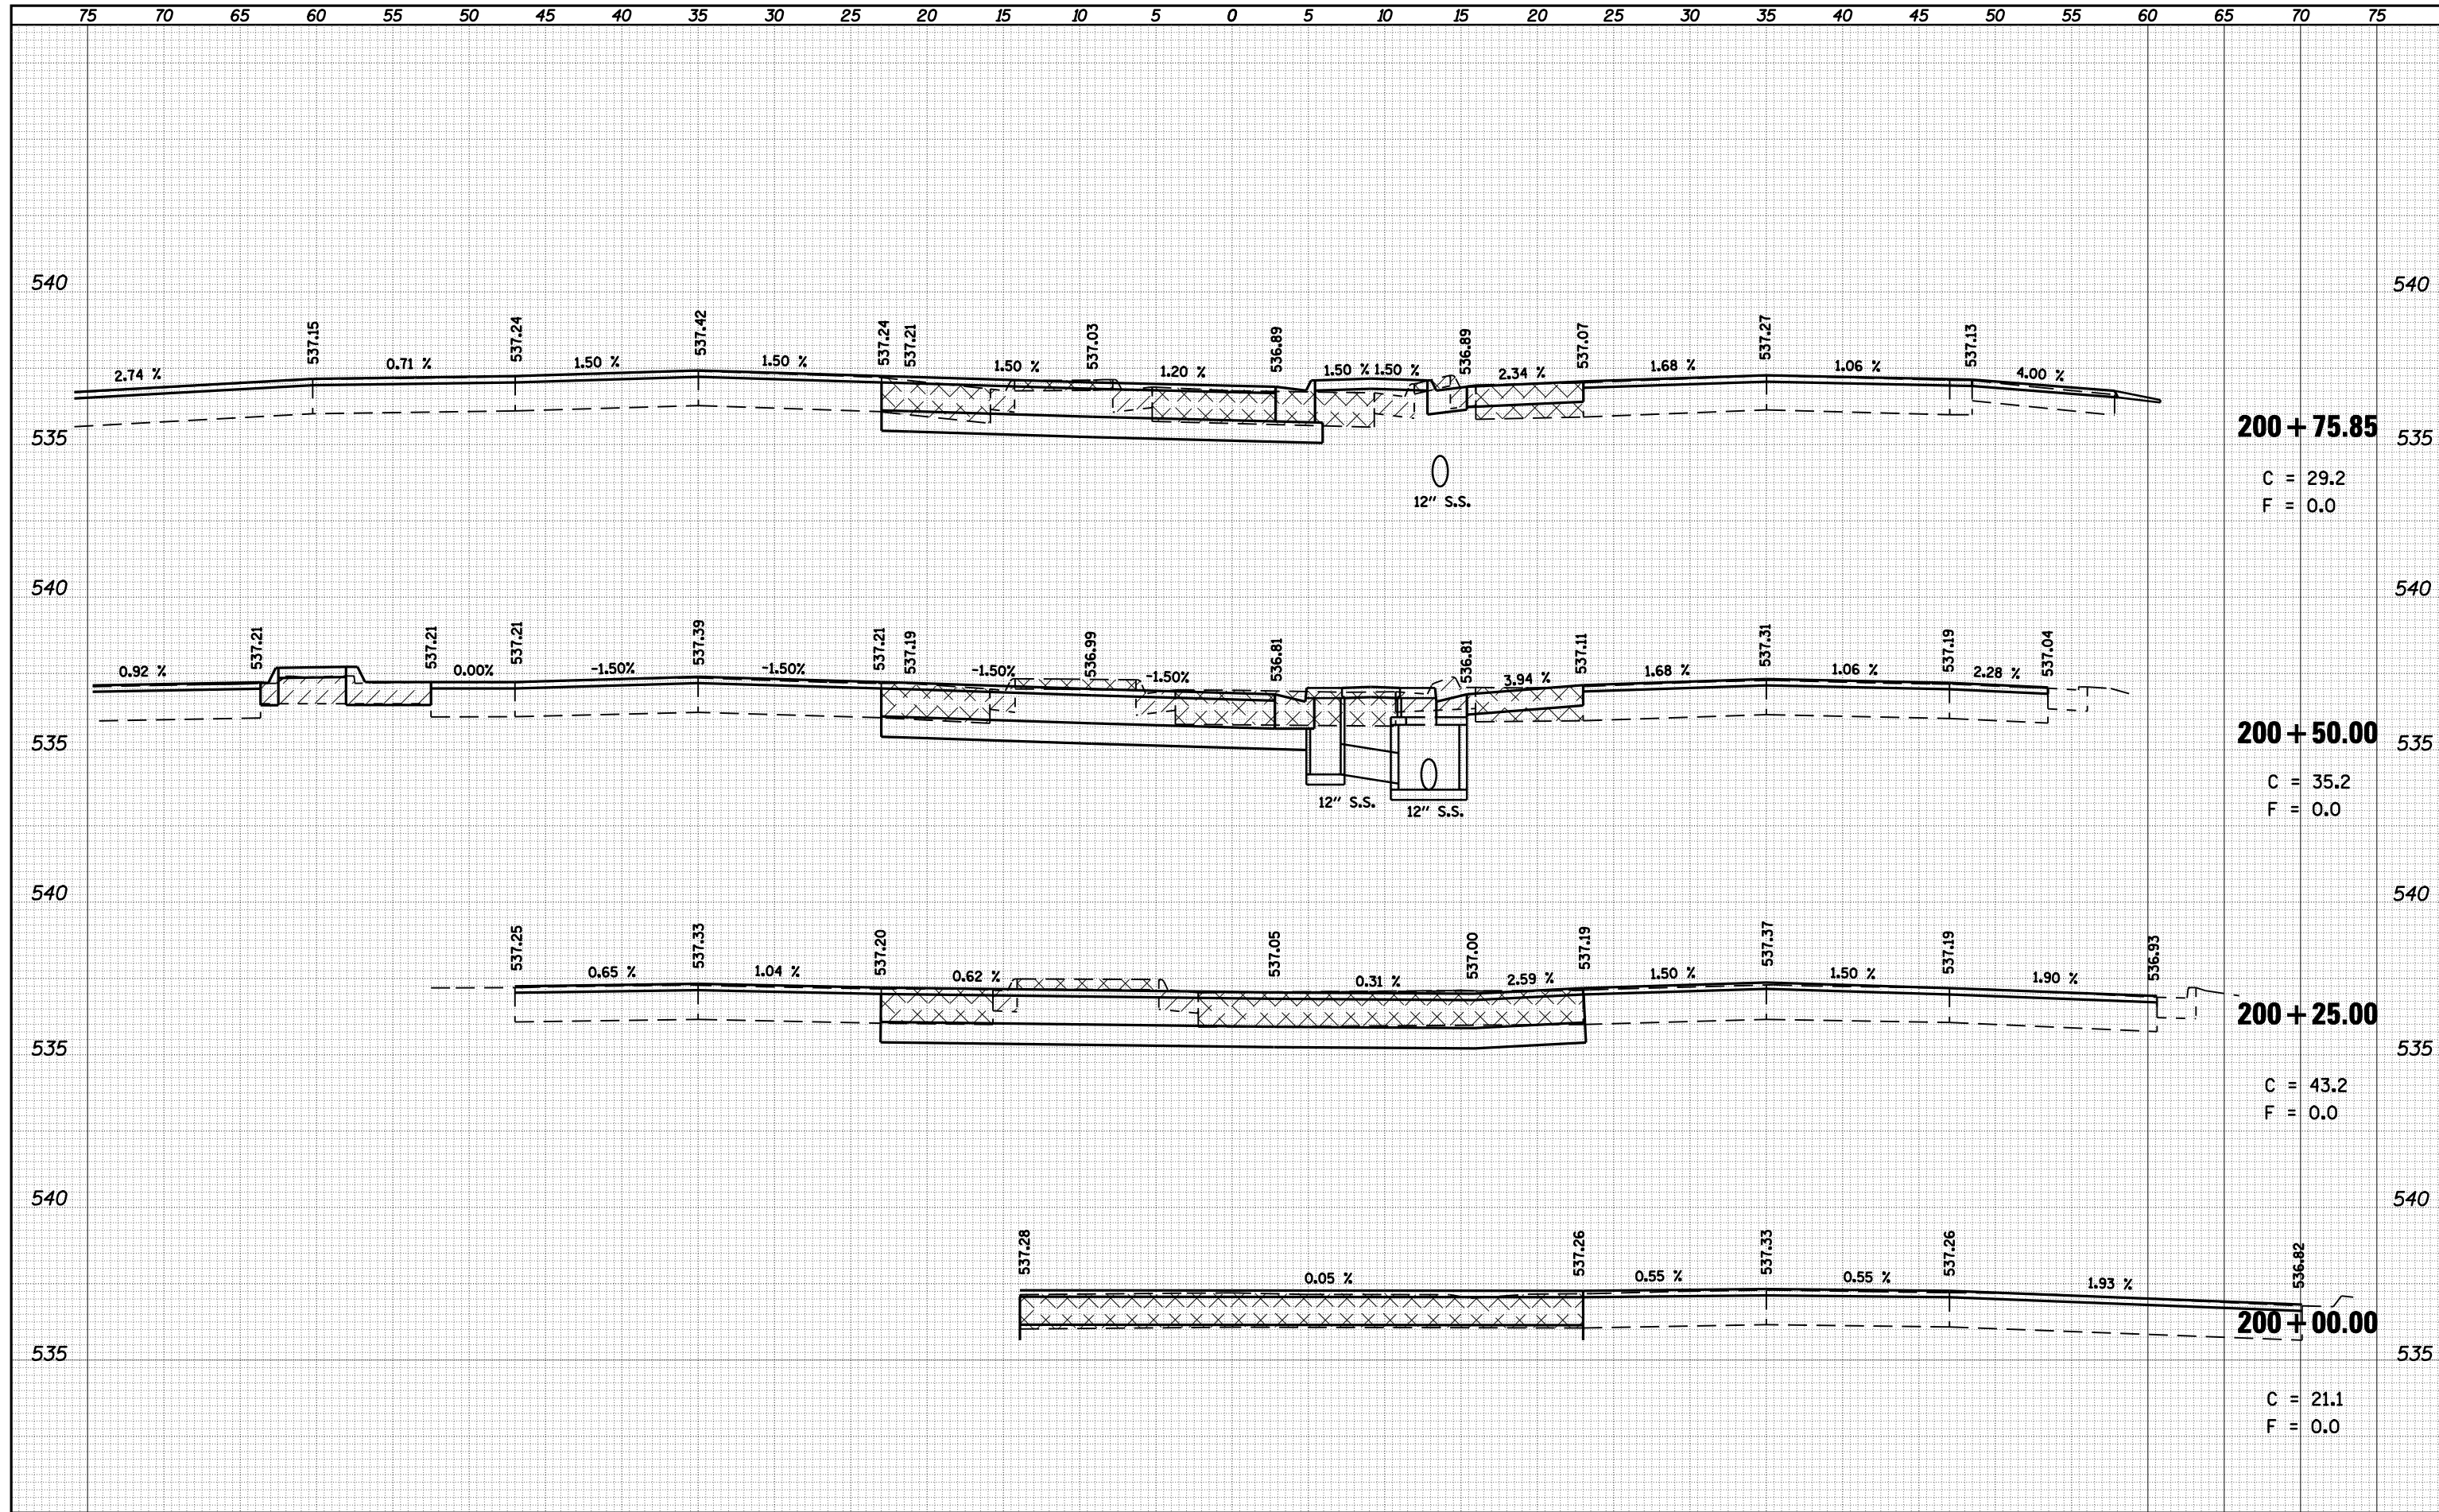

200 + 75.85
 C = 29.2
 F = 0.0

200 + 50.00
 C = 35.2
 F = 0.0

200 + 25.00
 C = 43.2
 F = 0.0

200 + 00.00
 C = 21.1
 F = 0.0

FILE NAME =	USER NAME = laughlinr1	DESIGNED -	REVISED -
c:\pw_work\PWIDOT\LAUGHLINRL\dms47710\0672C35\sh-t-xsect-IL4-East.dgn		DRAWN -	REVISED -
	PLOT SCALE = 10.0000 "/> <td>CHECKED -</td> <td>REVISED -</td>	CHECKED -	REVISED -
	PLOT DATE = Apr-30-2010 03:00:04PM	DATE -	REVISED -

**STATE OF ILLINOIS
 DEPARTMENT OF TRANSPORTATION**

**INTERSECTION IMPROVEMENT
 IL 4 - EAST LEG - CROSS SECTIONS**

SCALE: 1' = 5'
 SHEET NO. 1 OF 28 SHEETS
 STA. 200+00.00 TO STA. 200+75.85

F.A.P. RTE.	SECTION	COUNTY	TOTAL SHEETS	SHEET NO.
658	•	SANGAMON	206	135
CONTRACT NO. 72C35			ILLINOIS FED. AID PROJECT	

• 1-1(RS,TS-1027RS-6)79Z&102RS-4