


DATE	
BY	
SURVEYED	
PLOTTED	
TEMPLATE	
AREAS	
CHECKED	
FINAL SURVEY	
NOTE BOOK	
NO.	

DATE	
BY	
SURVEYED	
PLOTTED	
TEMPLATE	
AREAS	
CHECKED	
ORIGINAL SURVEY	
NOTE BOOK	
NO.	

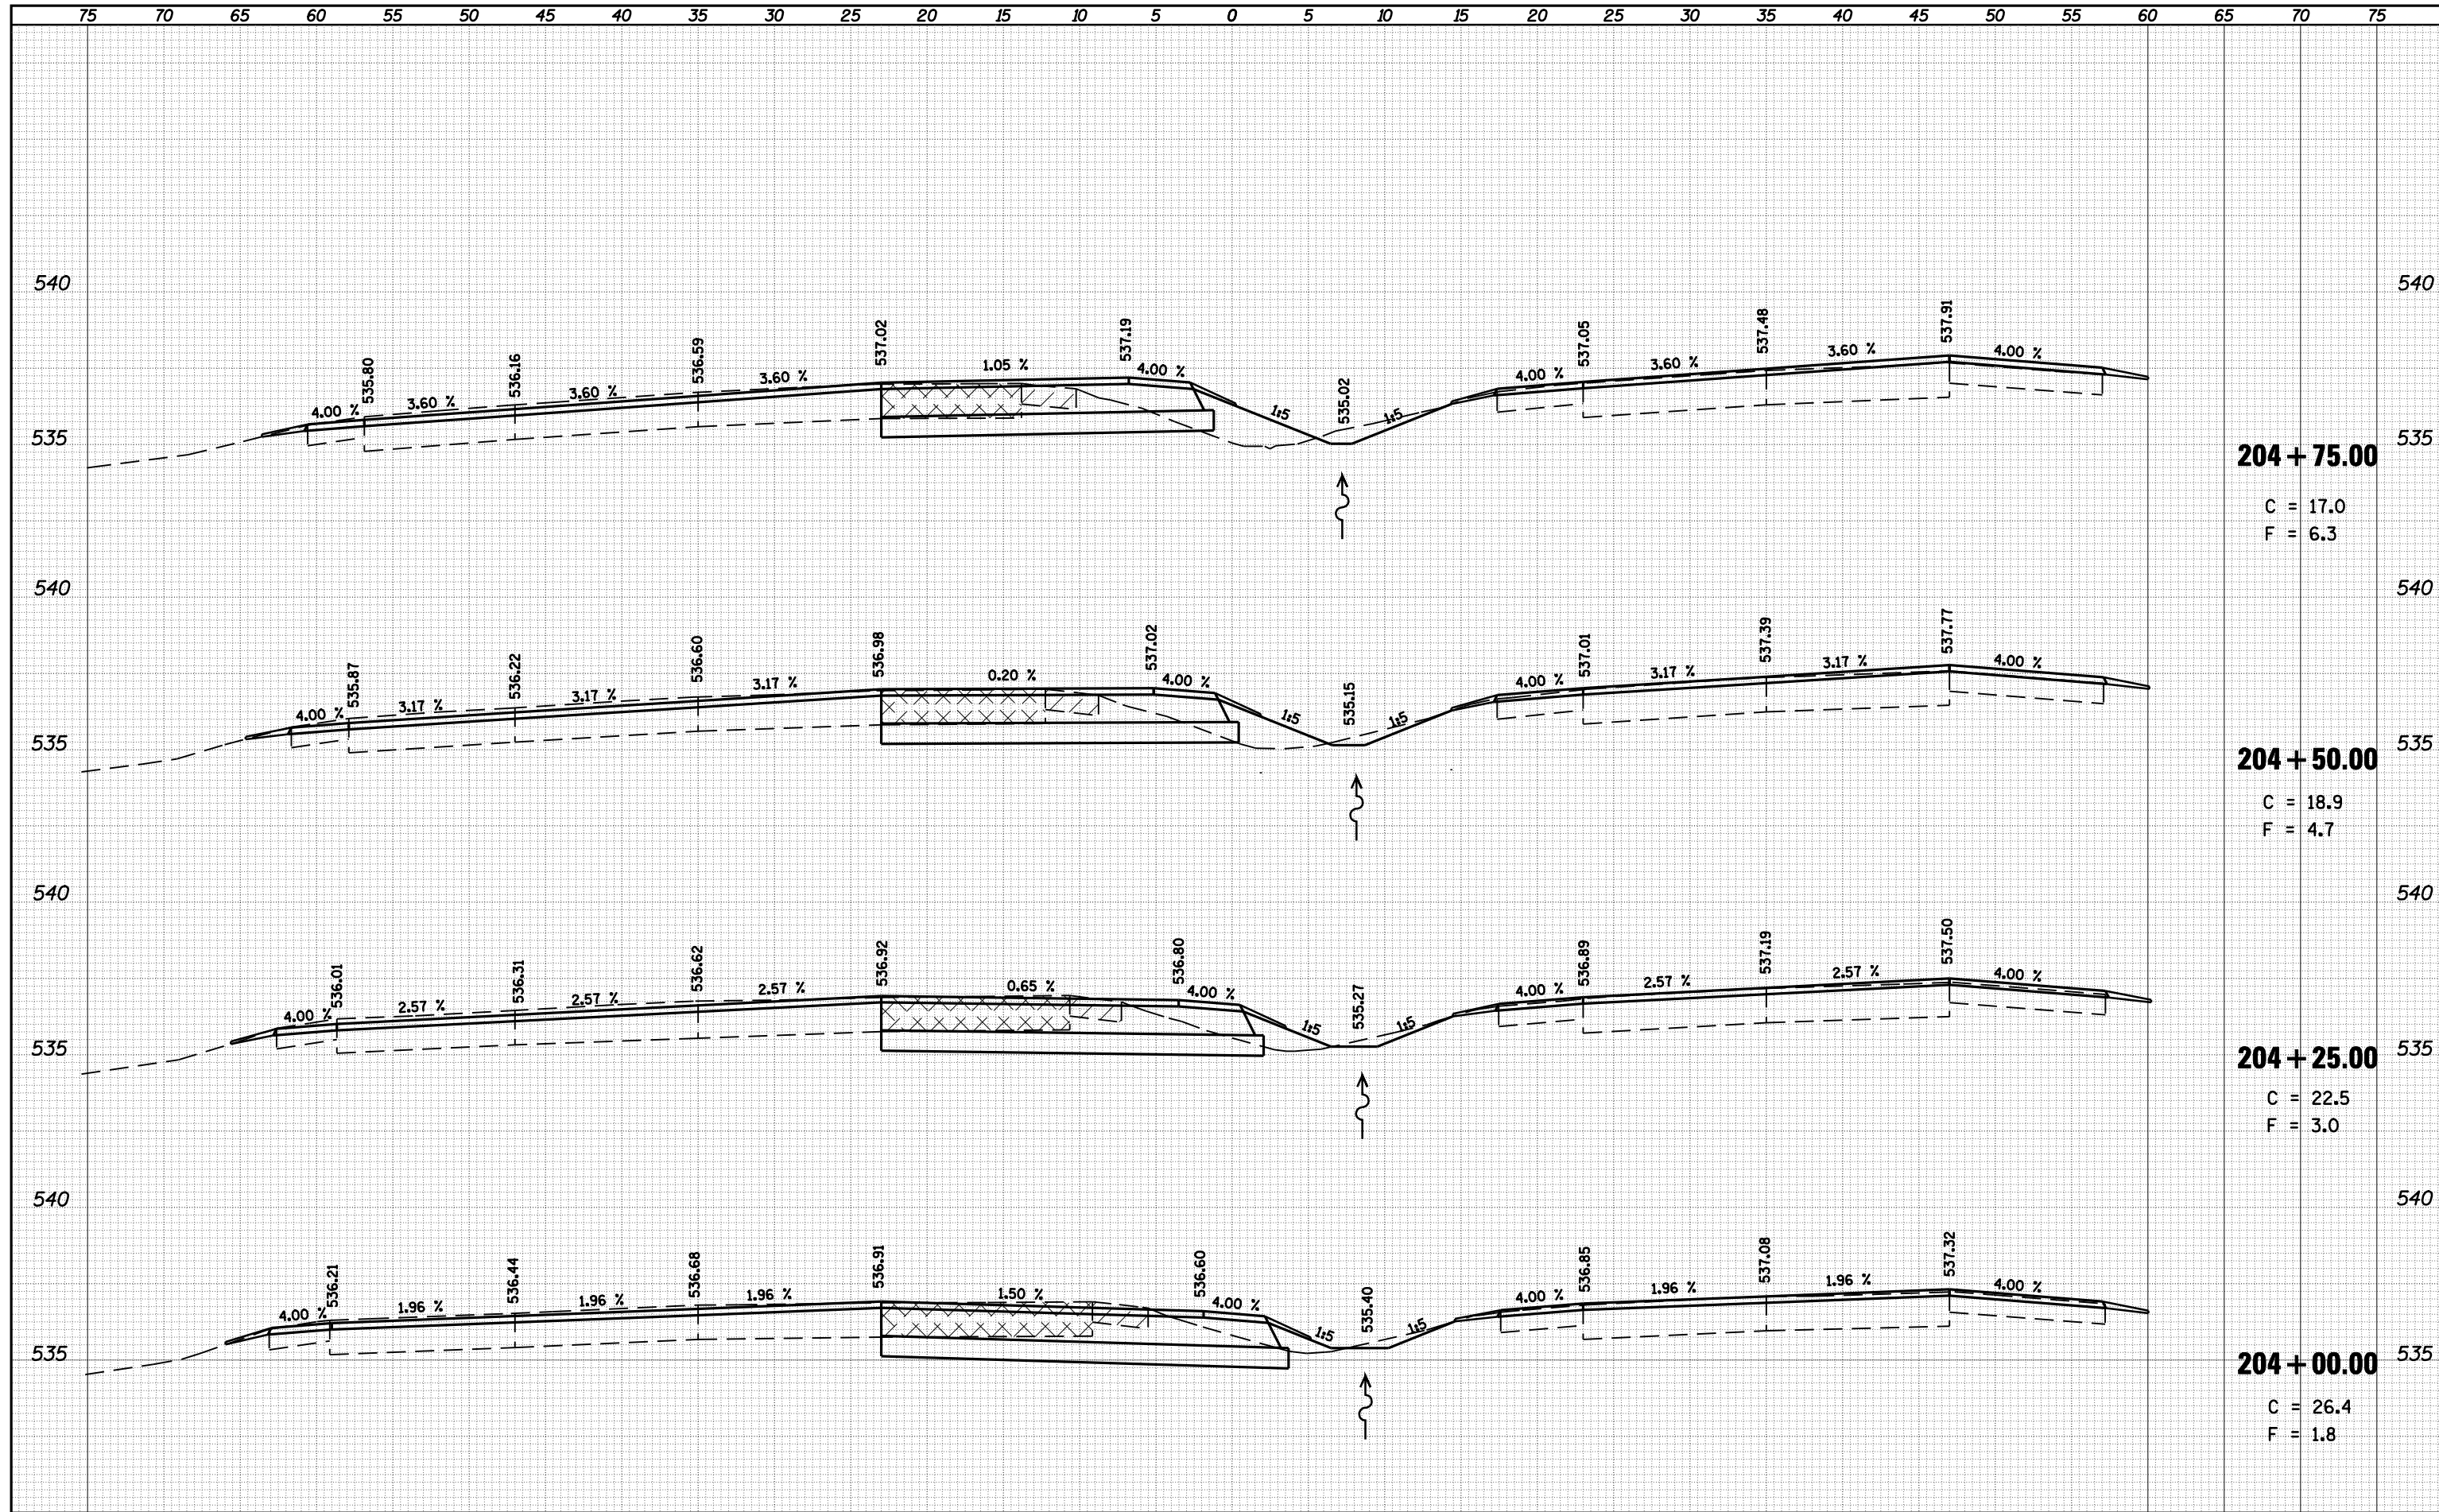

**204 + 75.00**

C = 17.0  
F = 6.3

**204 + 50.00**

C = 18.9  
F = 4.7

**204 + 25.00**

C = 22.5  
F = 3.0

**204 + 00.00**

C = 26.4  
F = 1.8

FILE NAME =	USER NAME = laughlinr1	DESIGNED -	REVISED -
c:\pw_work\PWIDOT\LAUGHLINRL\dms47710\0672C35\sh-t-xsect-IL4-East.dgn		DRAWN -	REVISED -
		CHECKED -	REVISED -
		DATE -	REVISED -

**STATE OF ILLINOIS  
DEPARTMENT OF TRANSPORTATION**

**INTERSECTION IMPROVEMENT  
IL 4 - EAST LEG - CROSS SECTIONS**

SCALE: 1' = 5'

SHEET NO. 5 OF 28 SHEETS    STA. 204+00.00 TO STA. 204+75.00

F.A.P. RTE.	SECTION	COUNTY	TOTAL SHEETS	SHEET NO.
658	•	SANGAMON	206	139
CONTRACT NO. 72C35			ILLINOIS FED. AID PROJECT	

• 1-1(RS,TS-1027RS-6)79Z&102RS-4