


75 70 65 60 55 50 45 40 35 30 25 20 15 10 5 0 5 10 15 20 25 30 35 40 45 50 55 60 65 70 75

FINAL SURVEY NO.	SURVEYED PLOTTED AREAS CHECKED	BY	DATE

ORIGINAL SURVEY NO.	SURVEYED PLOTTED AREAS CHECKED	BY	DATE

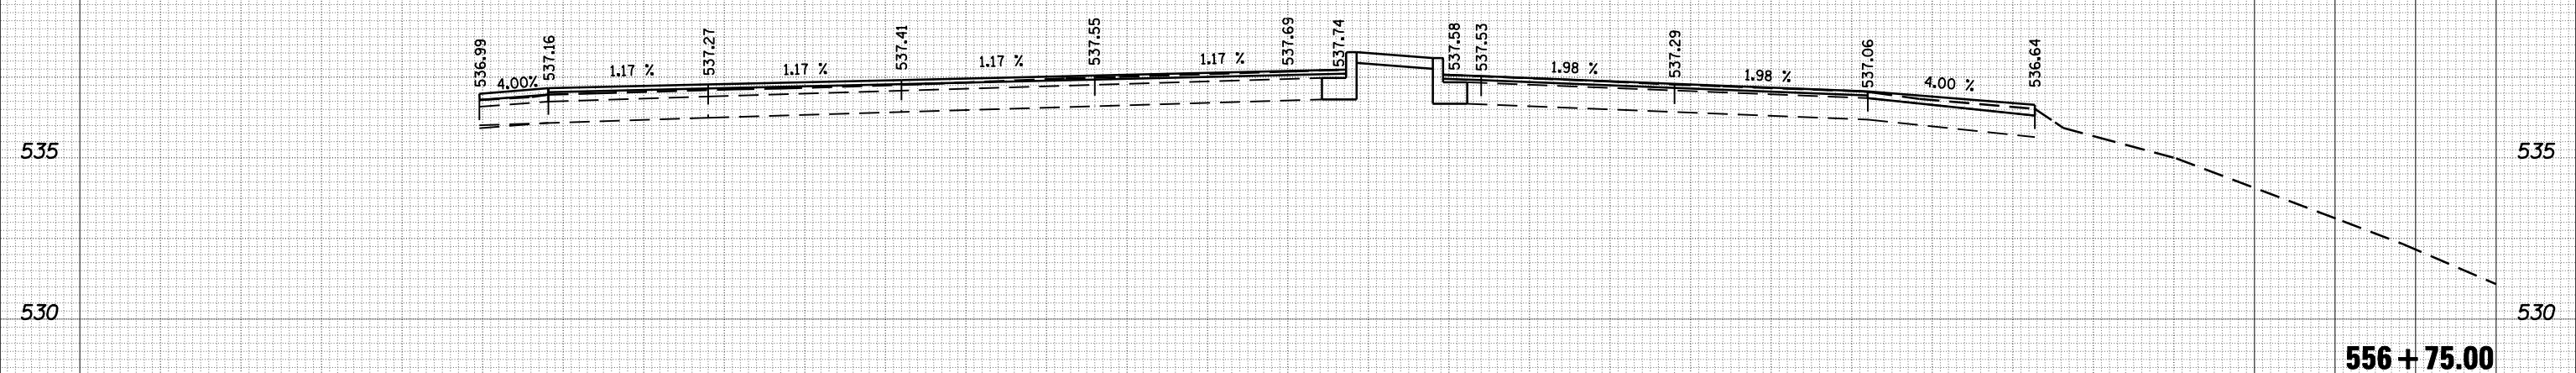

75 70 65 60 55 50 45 40 35 30 25 20 15 10 5 0 5 10 15 20 25 30 35 40 45 50 55 60 65 70 75

FILE NAME =	USER NAME = laughlinr1	DESIGNED -	REVISED -
c:\pwork\pwork\LAUGHLINRL\dms47710\0672C35\ks-sht-1129.dgn		DRAWN -	REVISED -
		CHECKED -	REVISED -
		DATE -	REVISED -

PLOT SCALE = 10.0000 ' / IN.	
PLOT DATE = Apr-30-2010 03:04:17PM	

**STATE OF ILLINOIS
DEPARTMENT OF TRANSPORTATION**

**INTERSECTION IMPROVEMENT
IL 29 - CROSS SECTIONS**

SCALE: 1" = 5' SHEET NO. 14 OF 28 SHEETS STA. 556+75.00 TO STA. 556+75.00

F.A.P. RTE. 658	SECTION	COUNTY SANGAMON	TOTAL SHEETS 206	SHEET NO. 148
			CONTRACT NO. 72C35	

ILLINOIS FED. AID PROJECT
• 1-1(RS,TS-1027RS-6)79Z&102RS-4