


DATE	
BY	
FINAL SURVEY	SURVEYED
NOTE BOOK	PLOTTED
NO.	TEMPLATE
	AREAS
	CHECKED

DATE	
BY	
ORIGINAL SURVEY	SURVEYED
NOTE BOOK	PLOTTED
NO.	TEMPLATE
	AREAS
	CHECKED

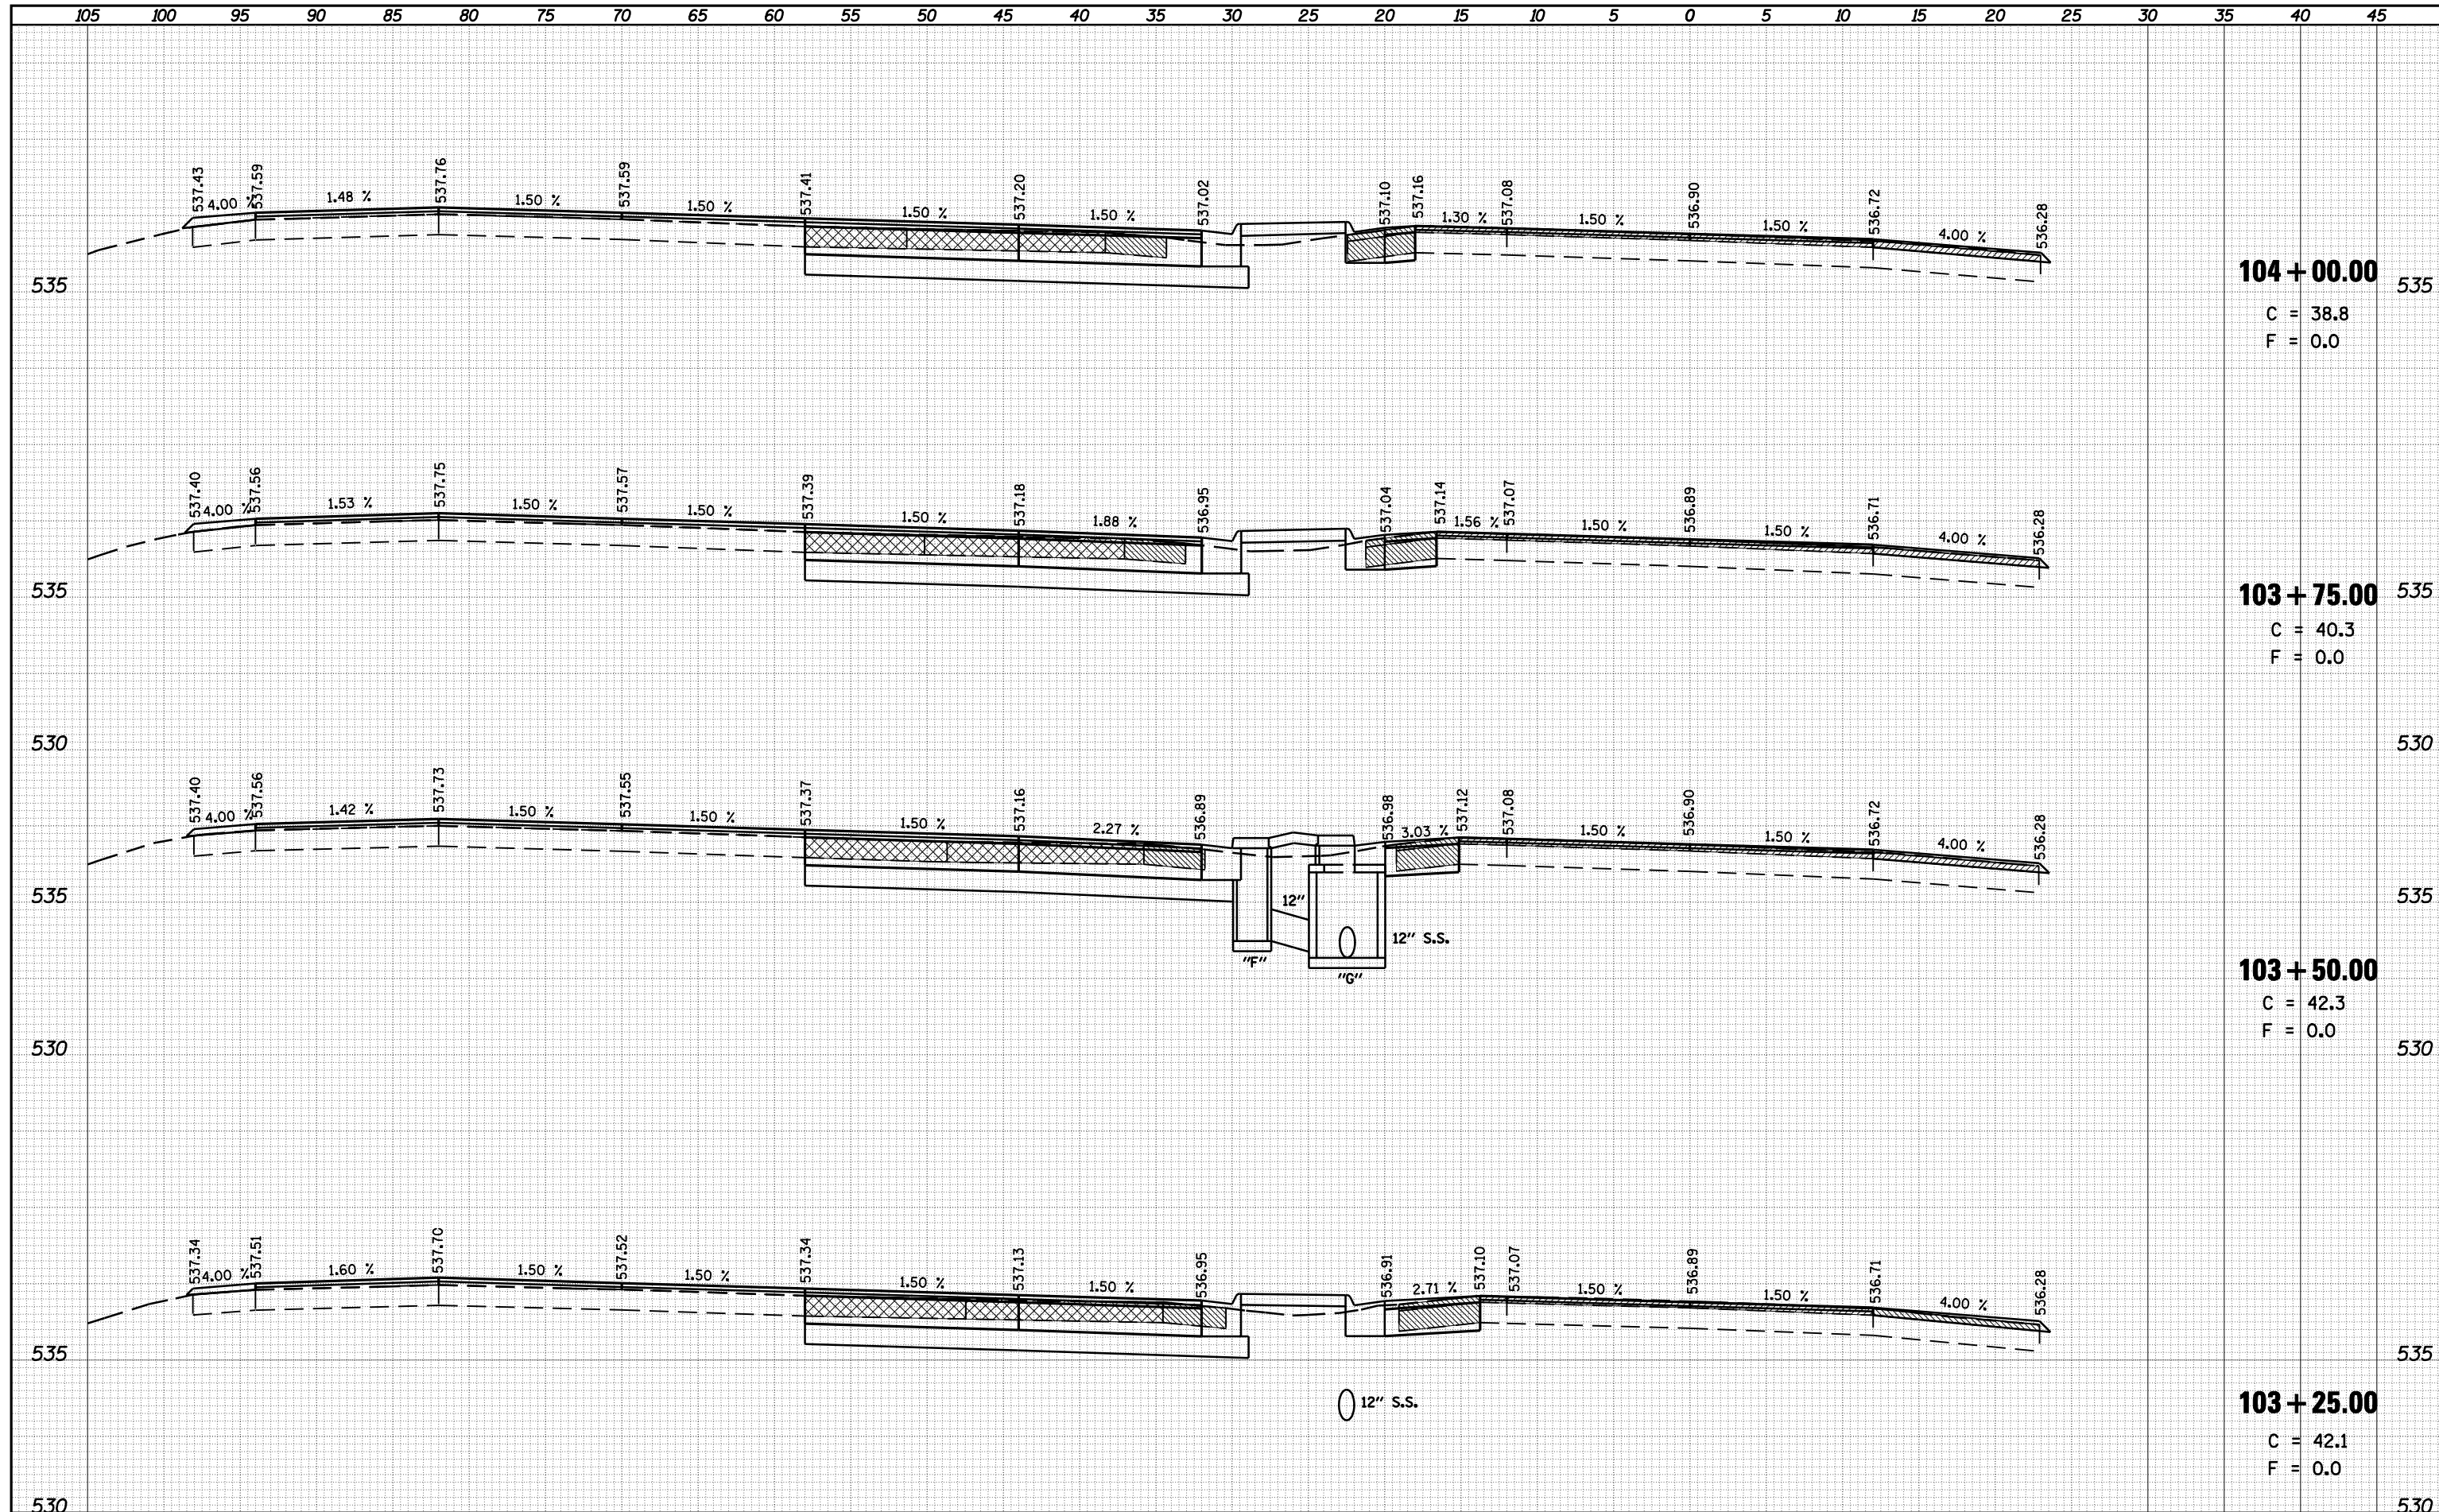

FILE NAME =	USER NAME = laughlinr1	DESIGNED -	REVISD -	STATE OF ILLINOIS DEPARTMENT OF TRANSPORTATION	INTERSECTION IMPROVEMENT IL 4 - WEST LEG - CROSS SECTIONS	F.A.P. RTE.	SECTION	COUNTY	TOTAL SHEETS	SHEET NO.	
c:\pwwork\pwidot\LAUGHLINRL\dms47710\0672C35\ss-sh1-14.dgn		DRAWN -	REVISD -			658		SANGAMON	206	152	
PLOT SCALE = 10.0000' / IN.		CHECKED -	REVISD -			CONTRACT NO. 72C35		ILLINOIS FED. AID PROJECT			
PLOT DATE = Apr-30-2010 03:12:17PM		DATE -	REVISD -			SCALE: 1" = 5'	SHEET NO. 18 OF 28 SHEETS	STA. 103+25.00	TO STA. 104+00.00		

• 1-1(RS,TS-1027RS-6)79Z&102RS-4