


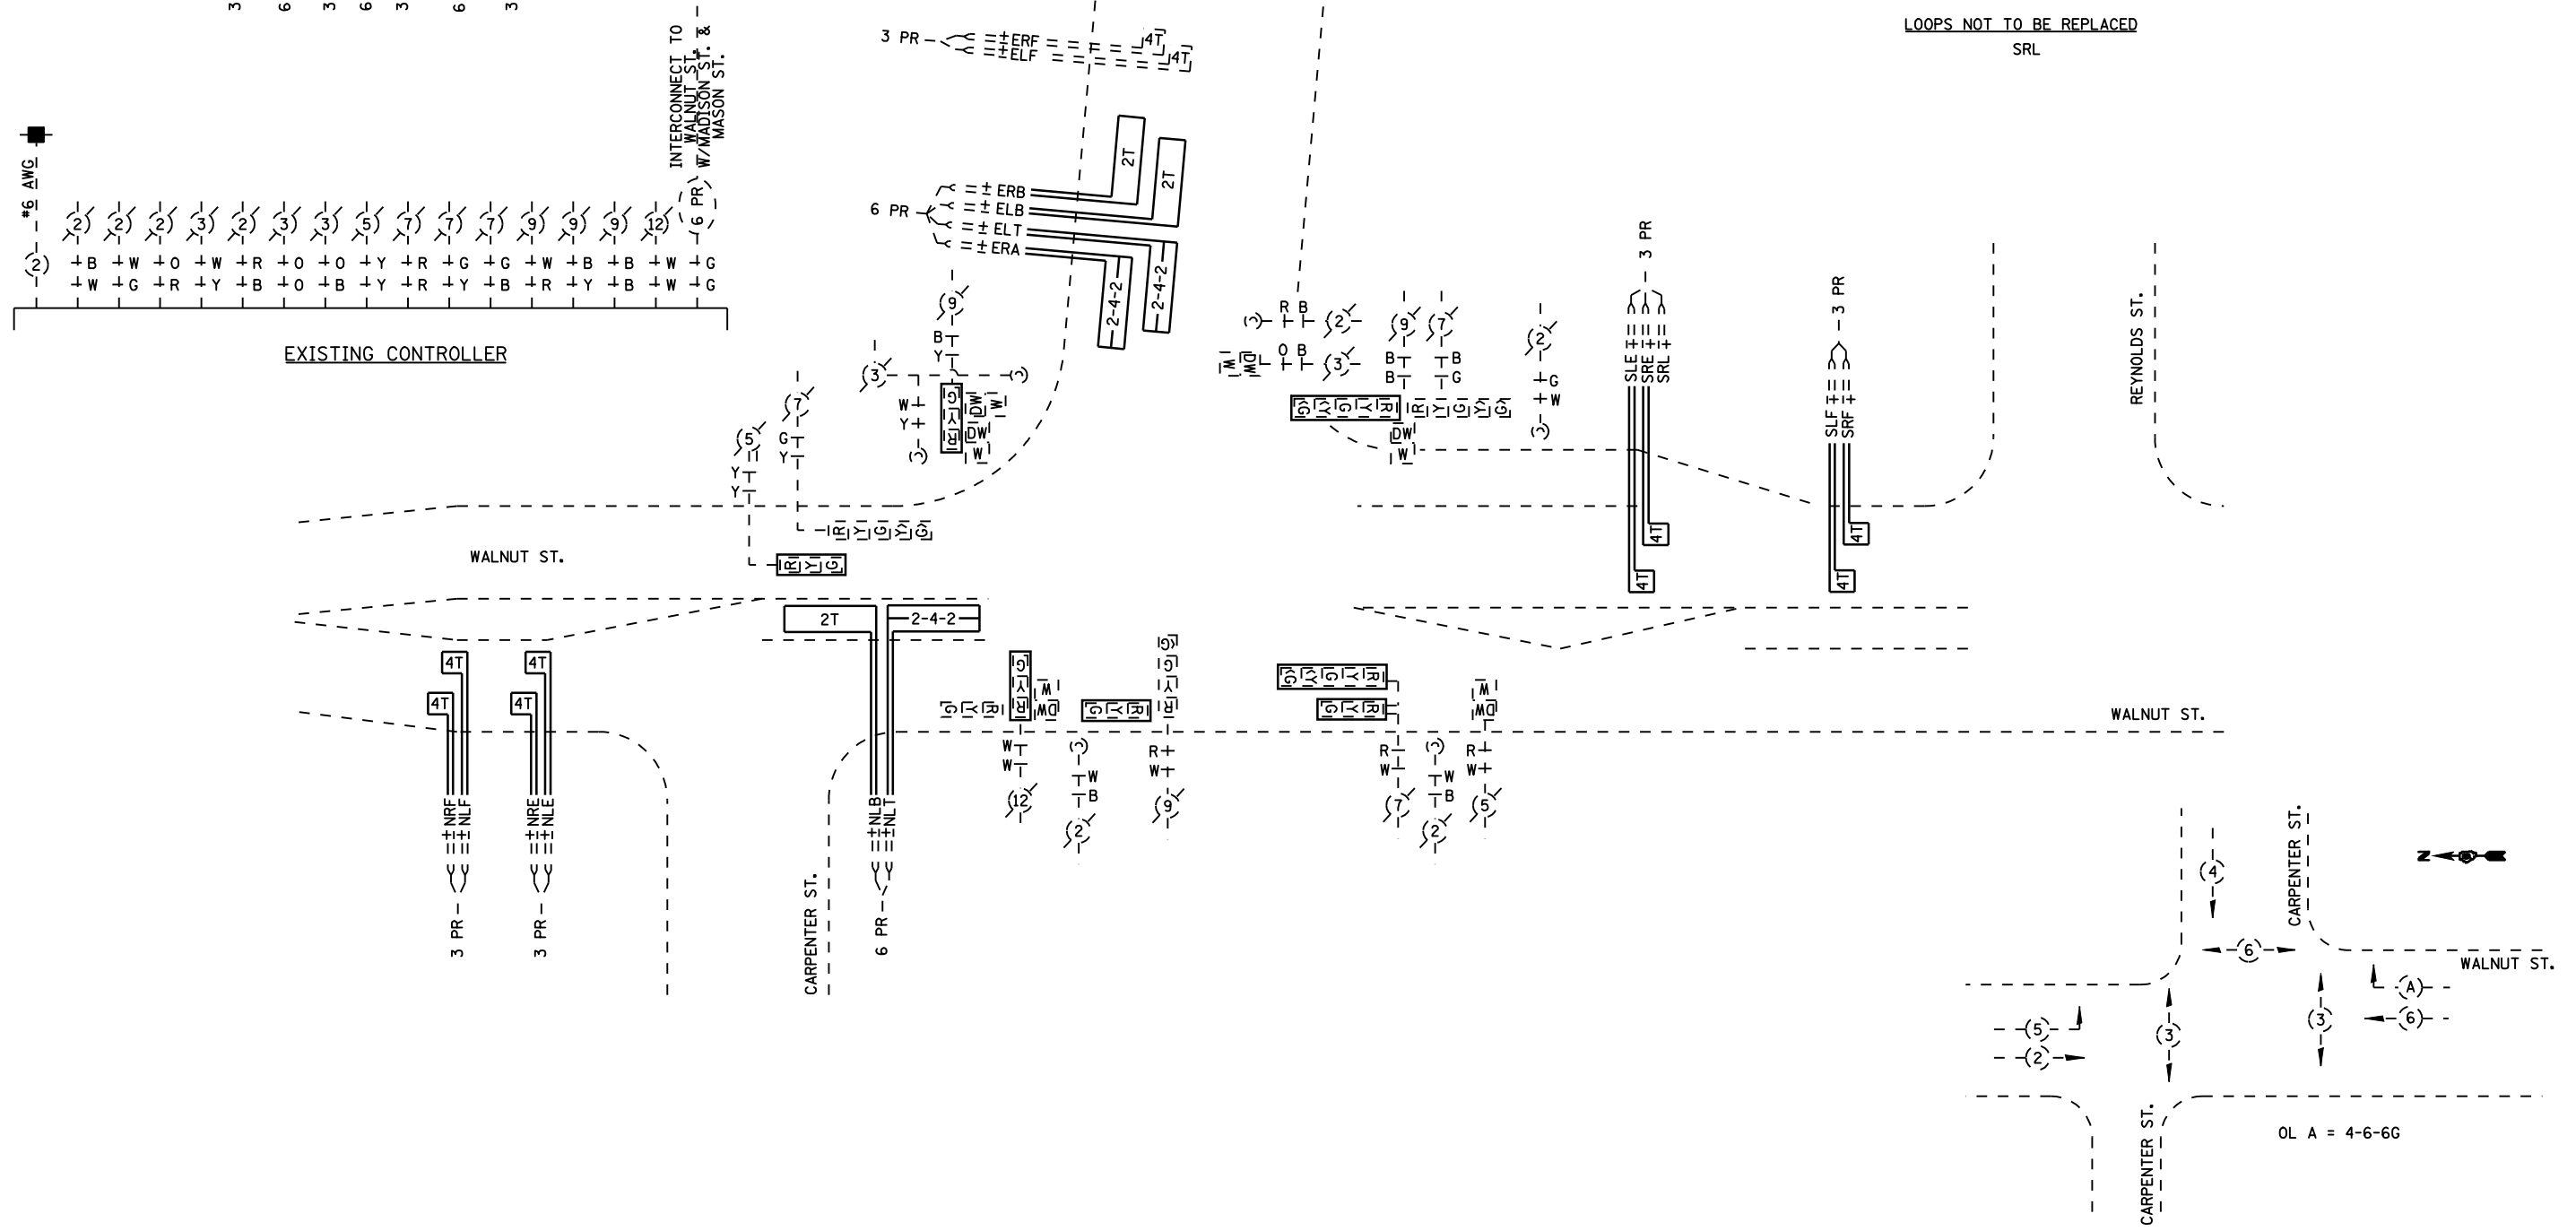

PHASE	G	L	G	**	**	**	**	**	**
1	2	1	6	2	5	4	4	4	6
2	1	6	2	5	4	4	4	6	1
3	PR	PR	PR	PR	PR	PR	PR	PR	PR

CALL ON RED ONLY (R). CALL ON GREEN ONLY (G)  
 PHASE (\*)  
 \* DETECTORS SRF, SLF, NRF, NLF, ERF, AND ELF SHALL  
 ALSO PLACE CALLS TO THE EXISTING SYSTEM  
 MASTER AT MACARTHUR AND JEFFERSON



PHASE DESIGNATION DIAGRAM

NOT TO SCALE

FILE NAME =	USER NAME = laughlinr1	DESIGNED -	REVISED -
et:\pw\work\PWIDOT\LAUGHLINRL\0203328\0672C35_sht.ts_22.dgn		DRAWN -	REVISED -
	PLOT SCALE = 40.0000' / IN.	CHECKED -	REVISED -
	PLOT DATE = Apr-29-2010 03:00:25PM	DATE -	REVISED -

**STATE OF ILLINOIS  
 DEPARTMENT OF TRANSPORTATION**

**PROPOSED CABLE PLAN  
 WALNUT ST. & CARPENTER ST.**

SCALE: SHEET NO. 18 OF 33 SHEETS STA. TO STA.

F.A.P. RTE.	SECTION	COUNTY	TOTAL SHEETS	SHEET NO.
*	1-11RS,TS-1), 2TRS-6, 102RS-4	SANGAMON	206	188
*	FAP 666 (IL-55), FAP 662 (IL 4)			CONTRACT NO. 72C35
*	FAP 658 (IL 29)			ILLINOIS FED. AID PROJECT