



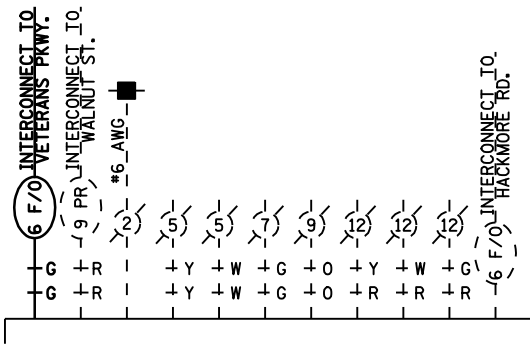

| | | | | | | | | | | | | | |
|-------|------|------|------|------|------|------|------|------|------|------|------|------|------|
| PHASE | 1 | 2 | 2 | 2 | 5 | 5 | 8 | 8 | 8 | 8 | 6 | 6 | 6 |
| | NLF | NRF | NLE | NRE | NLB | NLT | ELF | ERF | EAS | EAP | ERB | ERT | SLE |
| | 3 PR | 3 PR | 3 PR | 6 PR | 3 PR | 6 PR | 3 PR | 3 PR | 3 PR | 3 PR | 3 PR | 3 PR | 3 PR |

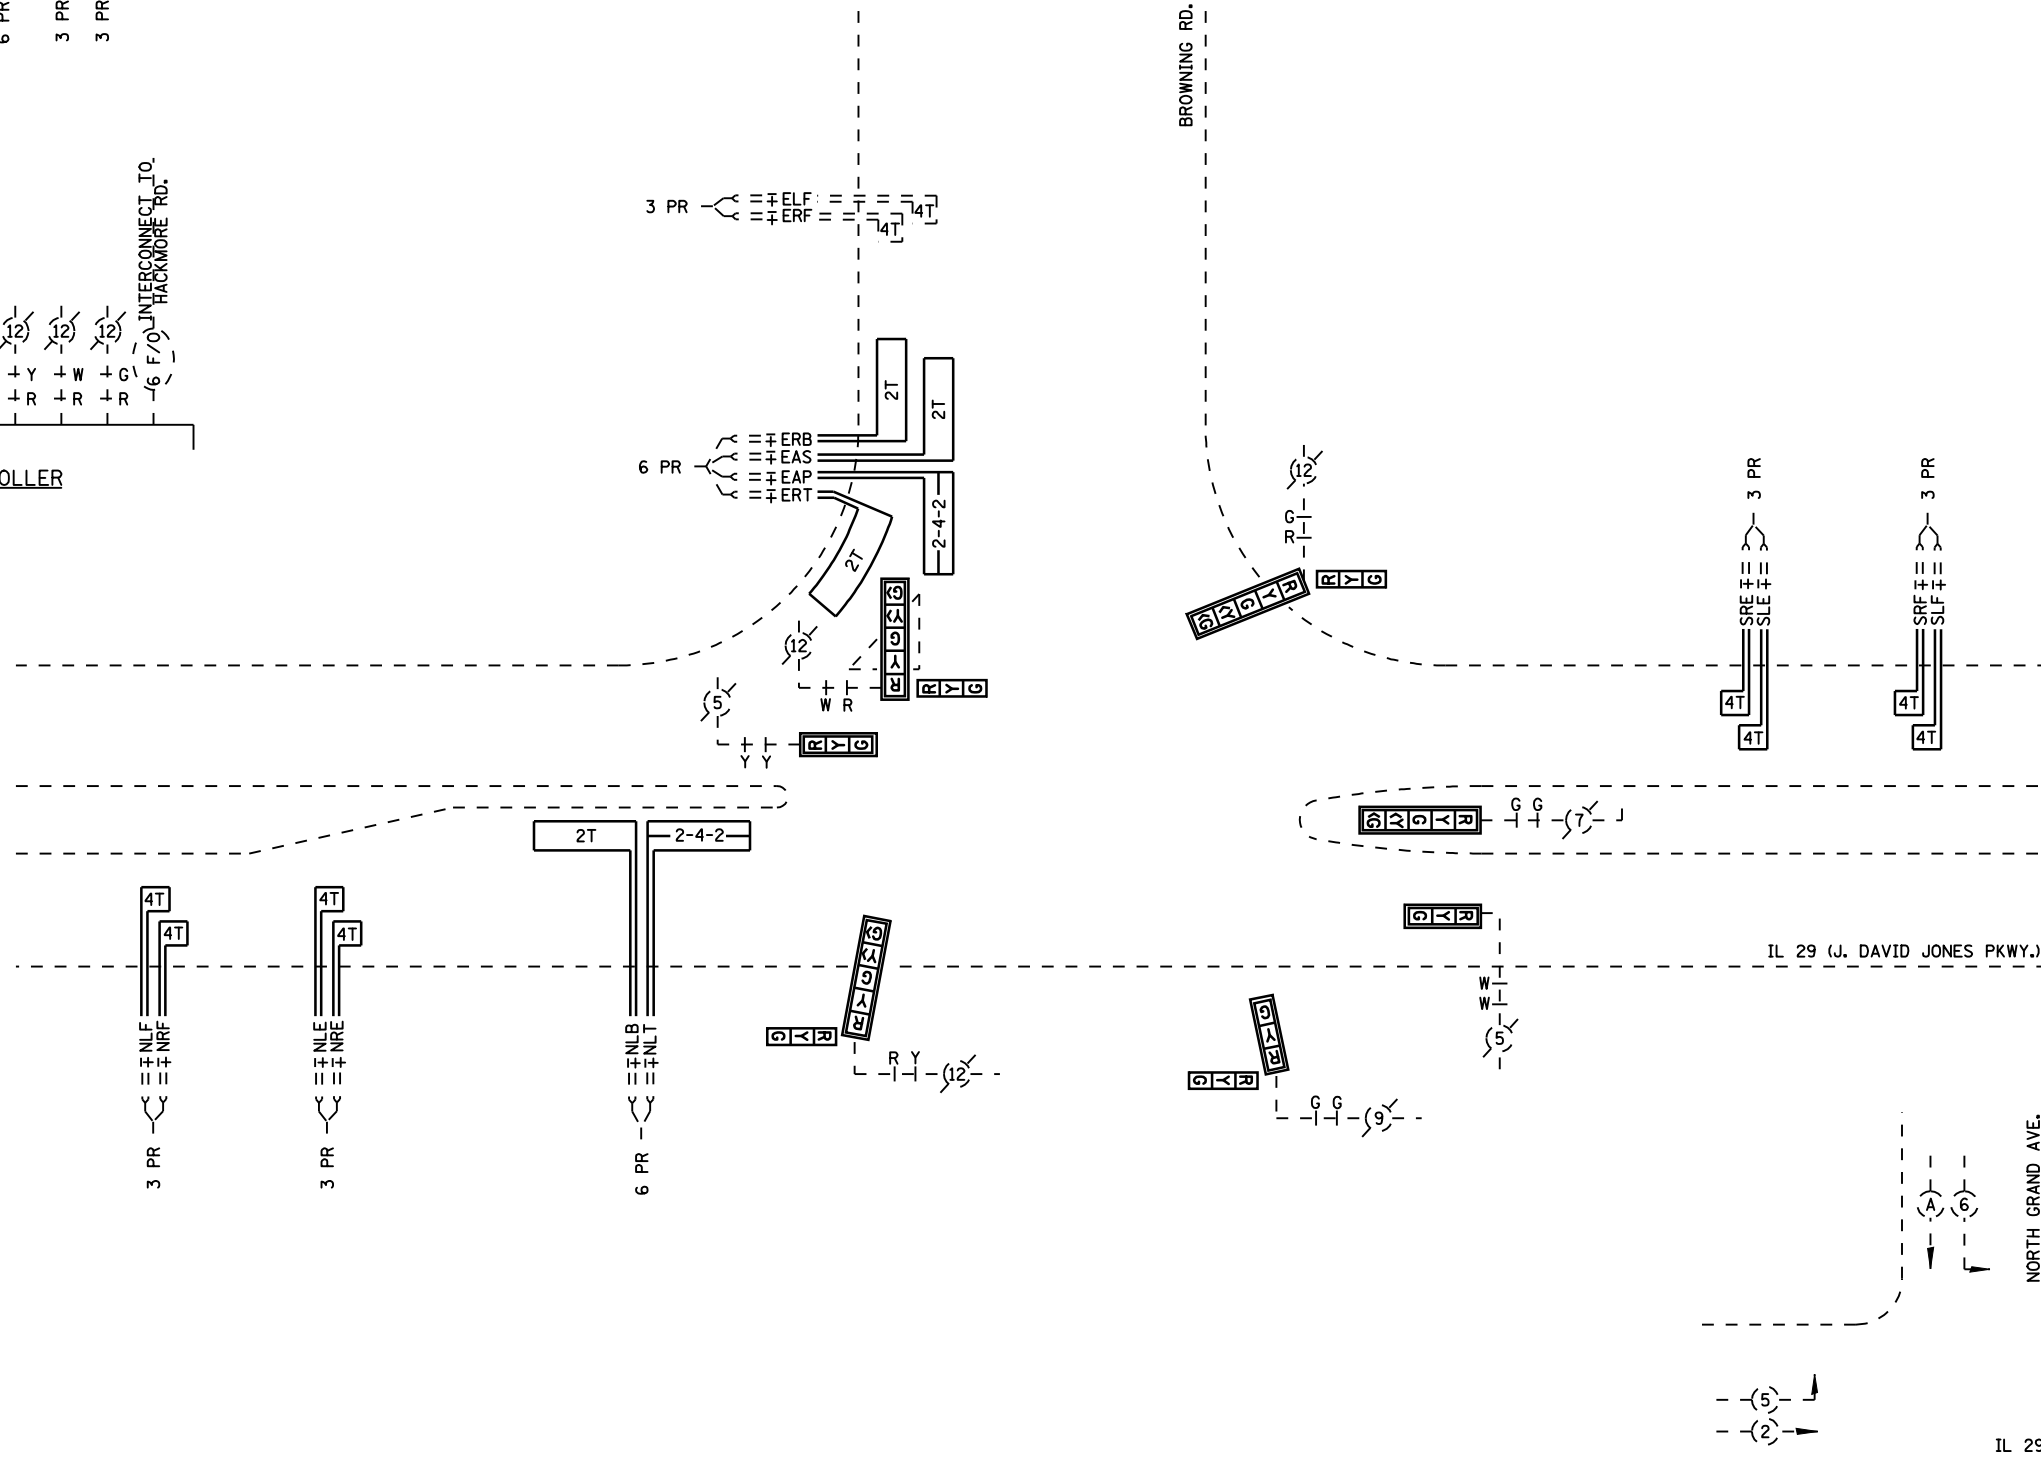

EXISTING CONTROLLER



PHASE DESIGNATION DIAGRAM



| | | | |
|--------------|--|------------|-----------|
| FILE NAME = | et:\pw\work\PWIDOT\LAUGHLINRL\0203328\672C35_sht_ts_28.dgn | DESIGNED - | REVISED - |
| USER NAME = | laughlinr1 | DRAWN - | REVISED - |
| PLOT SCALE = | 40.0000 ' / IN. | CHECKED - | REVISED - |
| PLOT DATE = | Apr-29-2010 03:00:45PM | DATE - | REVISED - |

**STATE OF ILLINOIS
DEPARTMENT OF TRANSPORTATION**

**PROPOSED CABLE PLAN
IL 29 (J. DAVID JONES PKWY.) & BROWNING RD.**

SCALE: SHEET NO. 24 OF 33 SHEETS STA. TO STA.

| F.A.P. RTE. | SECTION | COUNTY | TOTAL SHEETS | SHEET NO. |
|-----------------------------------|-----------------|----------|---------------------------|-----------|
| * 1-1RS,TS-1, | 2TRS-6, 102RS-4 | SANGAMON | 206 | 194 |
| * FAP 666 (IL-55), FAP 662 (IL-4) | | | | |
| * FAP 688 (IL-29) | | | | |
| ILLINOIS FED. AID PROJECT | | | CONTRACT NO. 72C35 | |

NOT TO SCALE