


EXISTING CONTROLLER

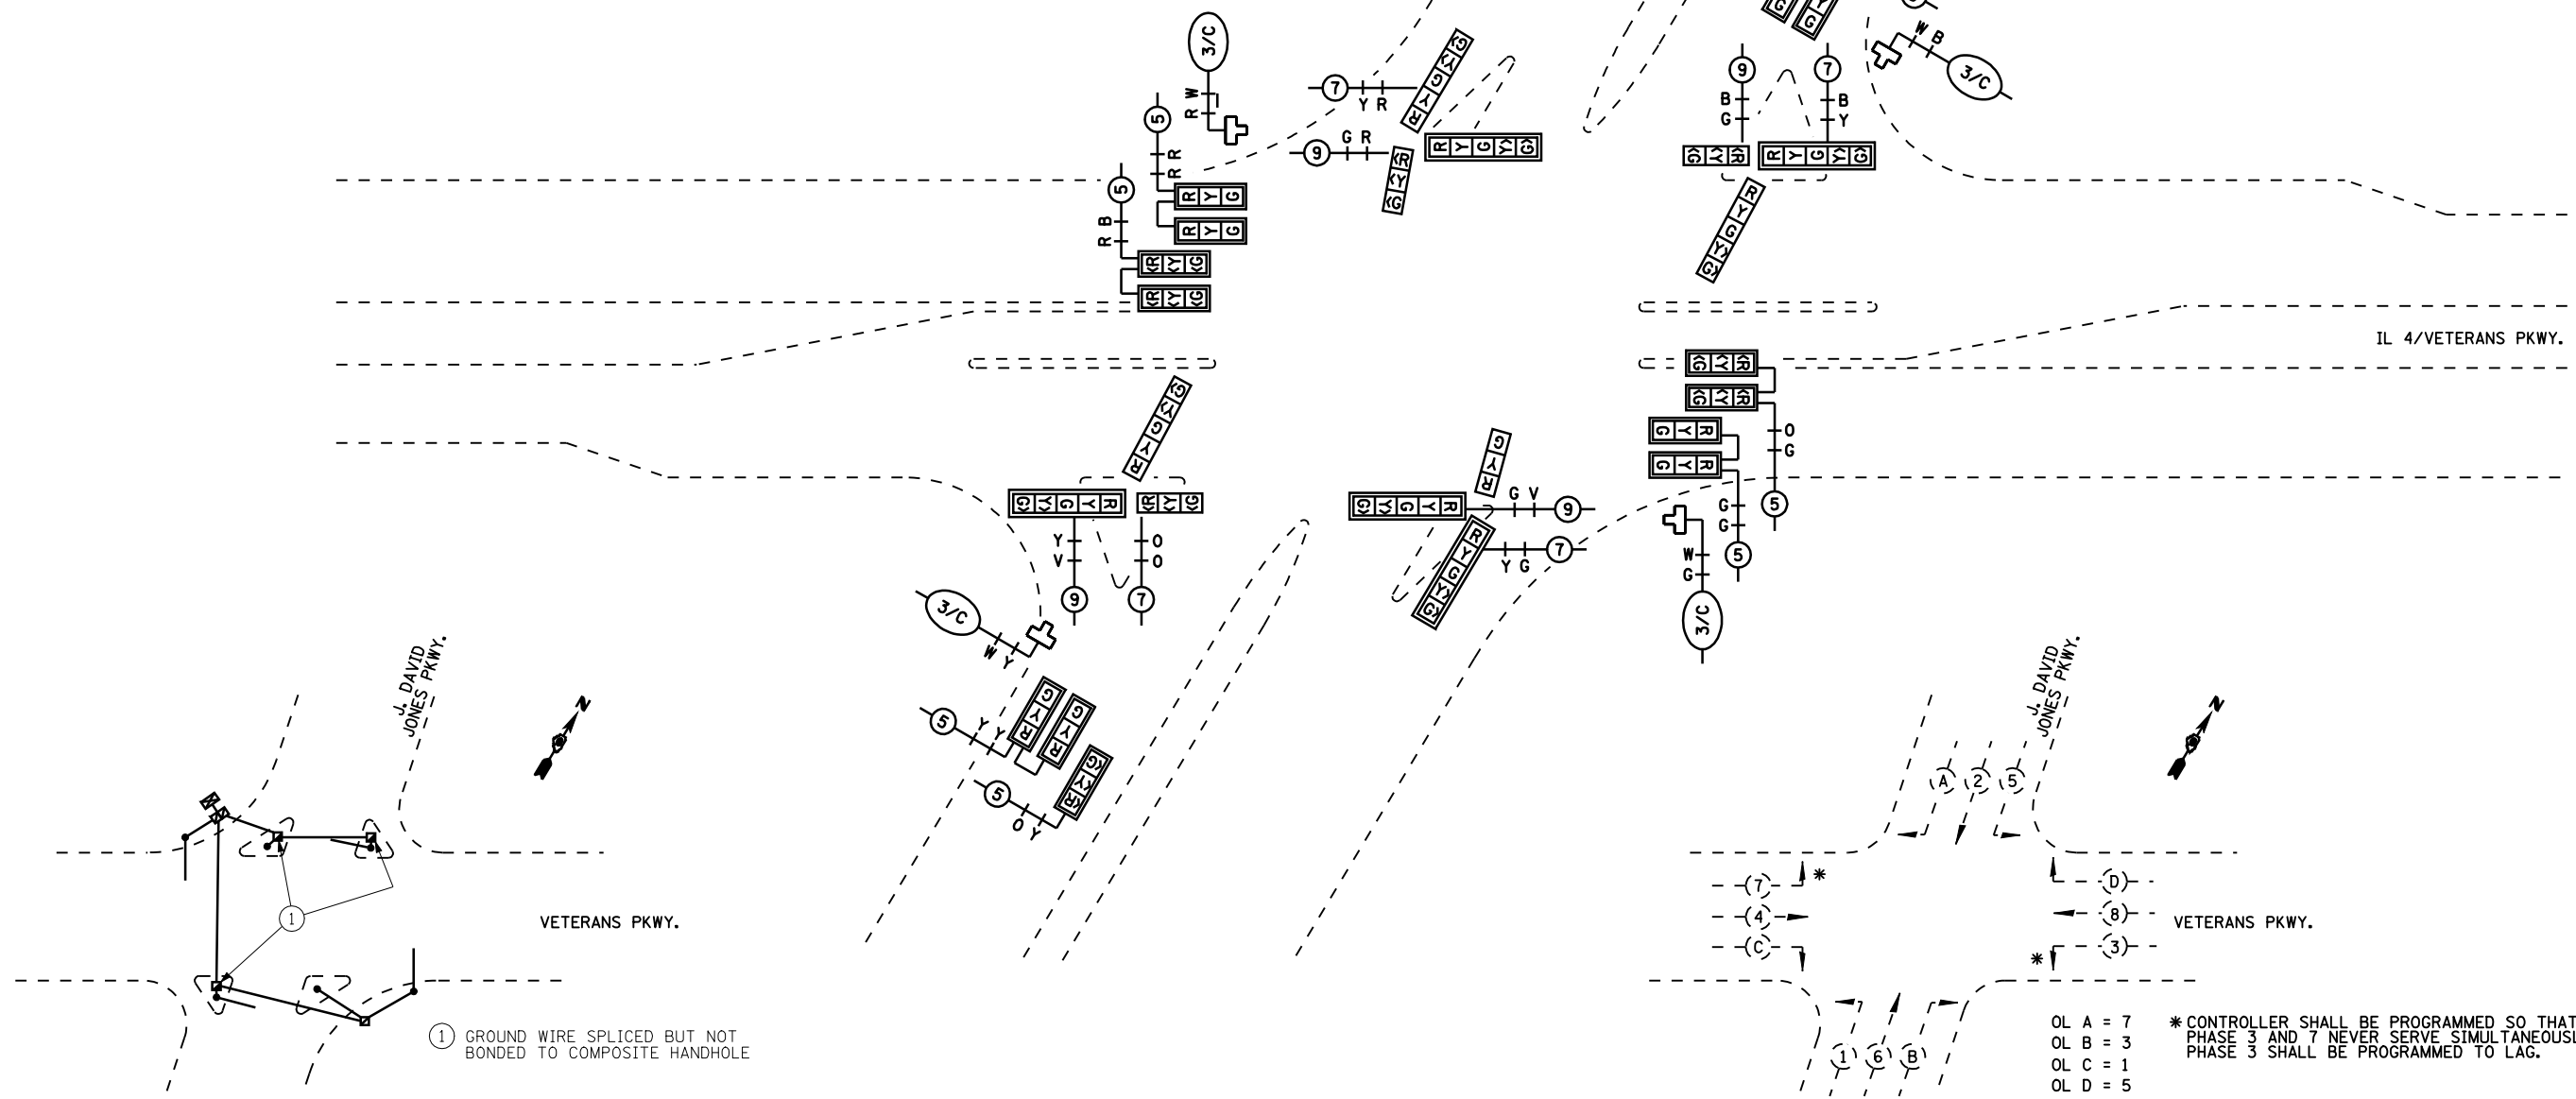

GROUNDING SCHEMATIC

PHASE DESIGNATION DIAGRAM

OL A = 7
 OL B = 3
 OL C = 1
 OL D = 5

* CONTROLLER SHALL BE PROGRAMMED SO THAT PHASE 3 AND 7 NEVER SERVE SIMULTANEOUSLY. PHASE 3 SHALL BE PROGRAMMED TO LAG.

FILE NAME =		USER NAME = laughlinr1		DESIGNED -		REVISED -		STATE OF ILLINOIS DEPARTMENT OF TRANSPORTATION		PROPOSED CABLE PLAN IL 4 (VETERANS PKWY.) & J. DAVID JONES PKWY.		F.A.P. RTE.		SECTION		COUNTY		TOTAL SHEETS		SHEET NO.	
et:\pw\work\PWIDOT\LAUGHLINRL\0203328\0672C35_sht_ts_34.dgn		DRAWN -		REVISED -		* 1-1RS,TS-1, 2TRS-6, 102RS-4						SANGAMON		206		200					
PLOT SCALE = 40.0000' / IN.		CHECKED -		REVISED -		* FAP 666 (IL-55), FAP 662 (IL 4)						CONTRACT NO. 72C35									
PLOT DATE = Apr-29-2010 03:01:13PM		DATE -		REVISED -		* FAP 658 (IL 29)						ILLINOIS FED. AID PROJECT									
										SCALE:		SHEET NO. 30 OF 33 SHEETS		STA.		TO STA.					

NOT TO SCALE