


EXIST. CURVE 200
 PI STA. = 59+14.35
 $\Delta = 33^\circ 27' 44''$ (LT)
 $D = 5^\circ 43' 33''$
 $R = 1,000.67'$
 $T = 300.81'$
 $L = 584.42'$
 $E = 44.23'$
 $e = \dots$
 $T.R. = \dots$
 $S.E. RUN = \dots$
 $P.C. STA. = 56+13.54$
 $P.T. STA. = 61+97.96$

| PAVEMENT MARKING LEGEND | |
|-------------------------|--|
| ① | THERMOPLASTIC PAVEMENT MARKING - LINE 5" (SOLID WHITE LINE) |
| ② | THERMOPLASTIC PAVEMENT MARKING - LINE 5" (YELLOW SKIP DASH) |
| ③ | THERMOPLASTIC PAVEMENT MARKING - LINE 5" (SOLID YELLOW LINE) |
| ④ | THERMOPLASTIC PAVEMENT MARKING - LINE 5" (DOUBLE YELLOW) |
| ⑤ | PREF PLASTIC PAVE MARK, TY B - INLAID - LN 6" (2'x6'x6") (WHITE SKIP DASH) |
| ⑥ | THERMOPLASTIC PAVEMENT MARKING - LINE 8" (SOLID WHITE LINE) |

| PAVEMENT MARKING LEGEND | |
|-------------------------|--|
| ⑦ | THERMOPLASTIC PAVEMENT MARKING - LINE 12" (SOLID WHITE LINE) |
| ⑧ | THERMOPLASTIC PAVEMENT MARKING - LINE 12" (SOLID YELLOW LINE) |
| ⑨ | PREFORMED PLASTIC PAVEMENT MARKING, TYPE B - INLAID - LINE 6" (SOLID WHITE LINE) |
| ⑩ | PREFORMED PLASTIC PAVEMENT MARKING, TYPE B - INLAID - LINE 12" (SOLID WHITE LINE) |
| ⑪ | PREFORMED PLASTIC PAVEMENT MARKING, TYPE B - INLAID - LINE 24" (WHITE STOP BARS) |
| ⑫ | PREFORMED PLASTIC PAVEMENT MARKING, TYPE B - INLAID - LETTERS AND SYMBOLS (WHITE ARROWS) |

| RAISED REFLECTIVE PAVEMENT MARKER | |
|-----------------------------------|------------------------|
| - | ONE-WAY AMBER MARKER |
| - | ONE-WAY CRYSTAL MARKER |
| - | TWO-WAY MARKER |

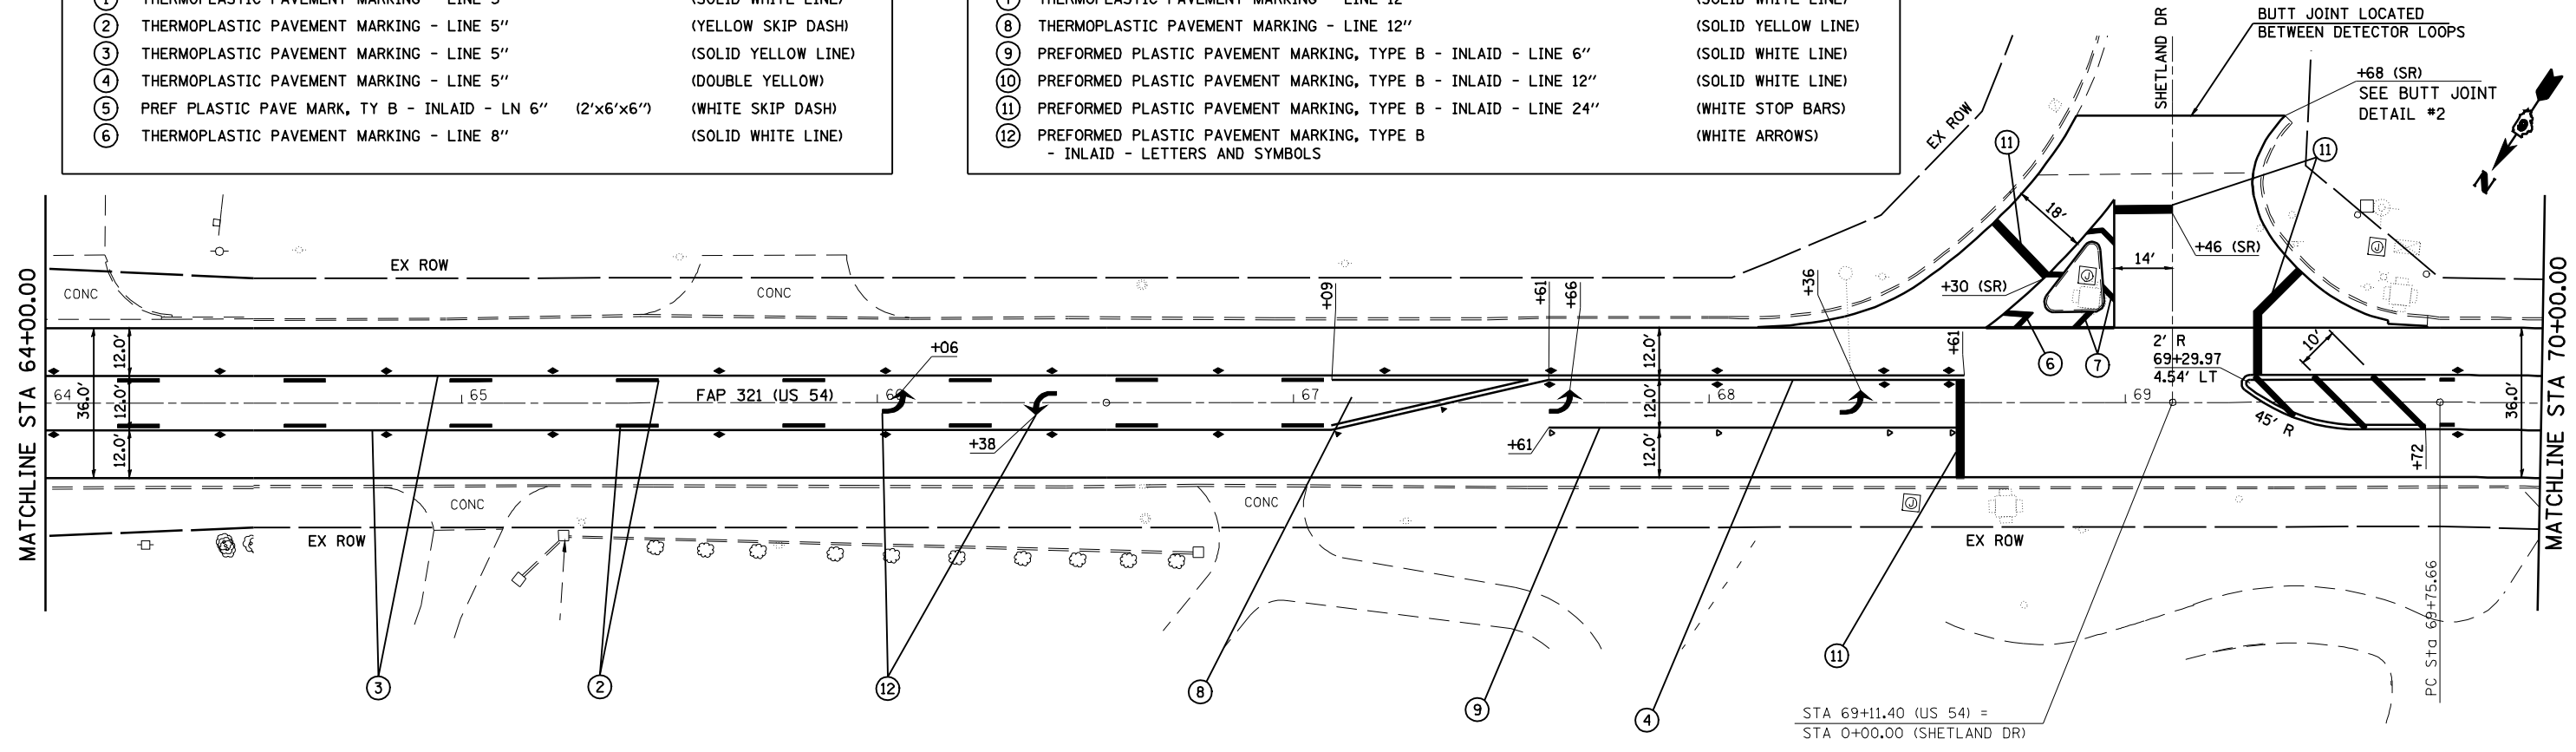

STA 69+11.40 (US 54) =
 STA 0+00.00 (SHETLAND DR)

| | | | | | | | | | | | | |
|---|-------------------|------------|-----------|---|--|-----------|-----------|-----------------|--------------------------|--------------------|-----------------|--------------|
| FILE NAME = | USER NAME = coxte | DESIGNED - | REVISED - | STATE OF ILLINOIS DEPARTMENT OF TRANSPORTATION | FAP 321 (US 54) PLAN SHEET 20 SCALE | | | F.A.P. RTE. 321 | SECTION 106RS-5, 18RS-11 | COUNTY PIKE | TOTAL SHEETS 41 | SHEET NO. 19 |
| es:\pwork\pwork\PIWIDOT\COXTE\dms62291\0672043-sh-t-DBLplan20.dgn | | DRAWN - | REVISED - | | SCALE: 1" = 20' | SHEET NO. | OF SHEETS | STA. 58+50.00 | TO STA. 70+00.00 | CONTRACT NO. 72C43 | | |
| PLOT SCALE = 40.0000' / IN. | | CHECKED - | REVISED - | | ILLINOIS FED. AID PROJECT | | | | | | | |
| PLOT DATE = Mar-11-2010 09:51:02AM | | DATE - | REVISED - | | | | | | | | | |