



**BUTT JOINT DETAIL #1**

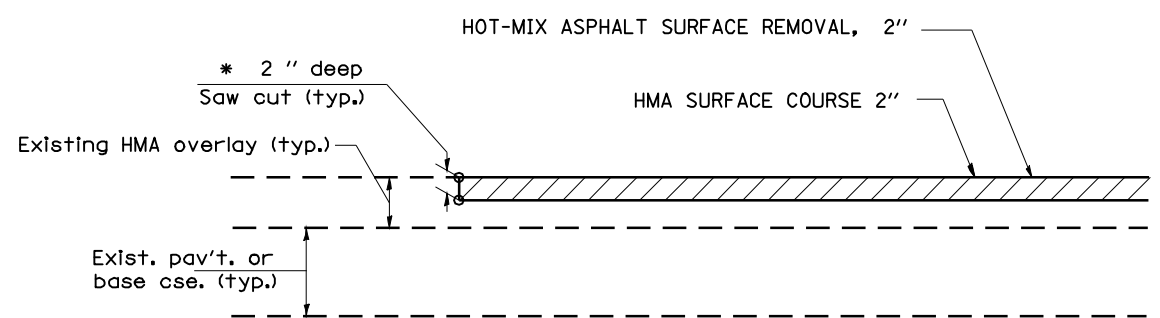

\* SAW CUT IS INCLUDED IN THE COST OF HMA SURFACE REMOVAL 2" AND IS NOT TO BE PAID SEPARATELY.

**BUTT JOINT DETAIL #2**

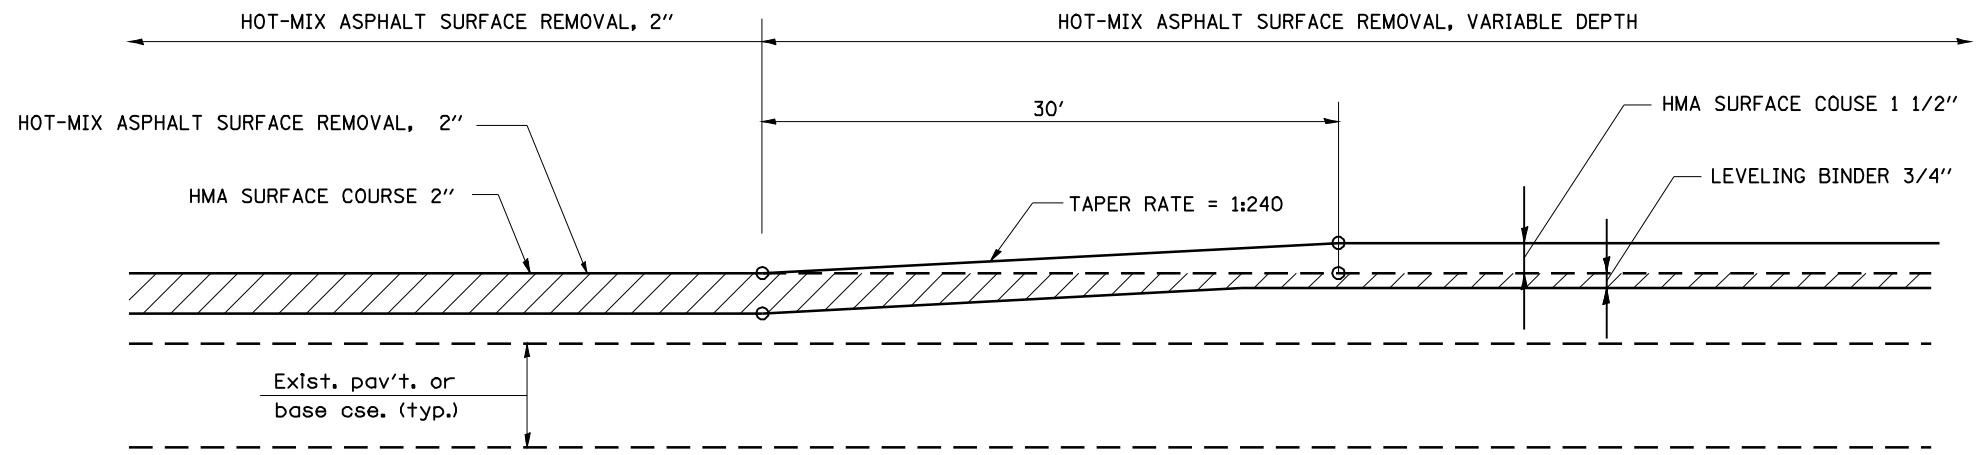

**RAMP DETAIL**

FILE NAME =	USER NAME = coxte	DESIGNED -	REVISED -	<b>STATE OF ILLINOIS DEPARTMENT OF TRANSPORTATION</b>	<b>BUTT JOINT AND RAMP DETAILS</b>				F.A.P. RTE.	SECTION	COUNTY	TOTAL SHEETS	SHEET NO.
er\pwork\pwidot\COXTE\dm62291\0672043-sh-t-detail.dgn		DRAWN -	REVISED -		321	106RS-5, 18RS-11	PIKE	41	34				
PLOT SCALE = 40.0000' / IN.		CHECKED -	REVISED -		CONTRACT NO. 72C43								
PLOT DATE = Mar-11-2010 09:51:52AM		DATE -	REVISED -		ILLINOIS FED. AID PROJECT								
					SCALE:	SHEET NO.	OF SHEETS	STA.	TO STA.				