
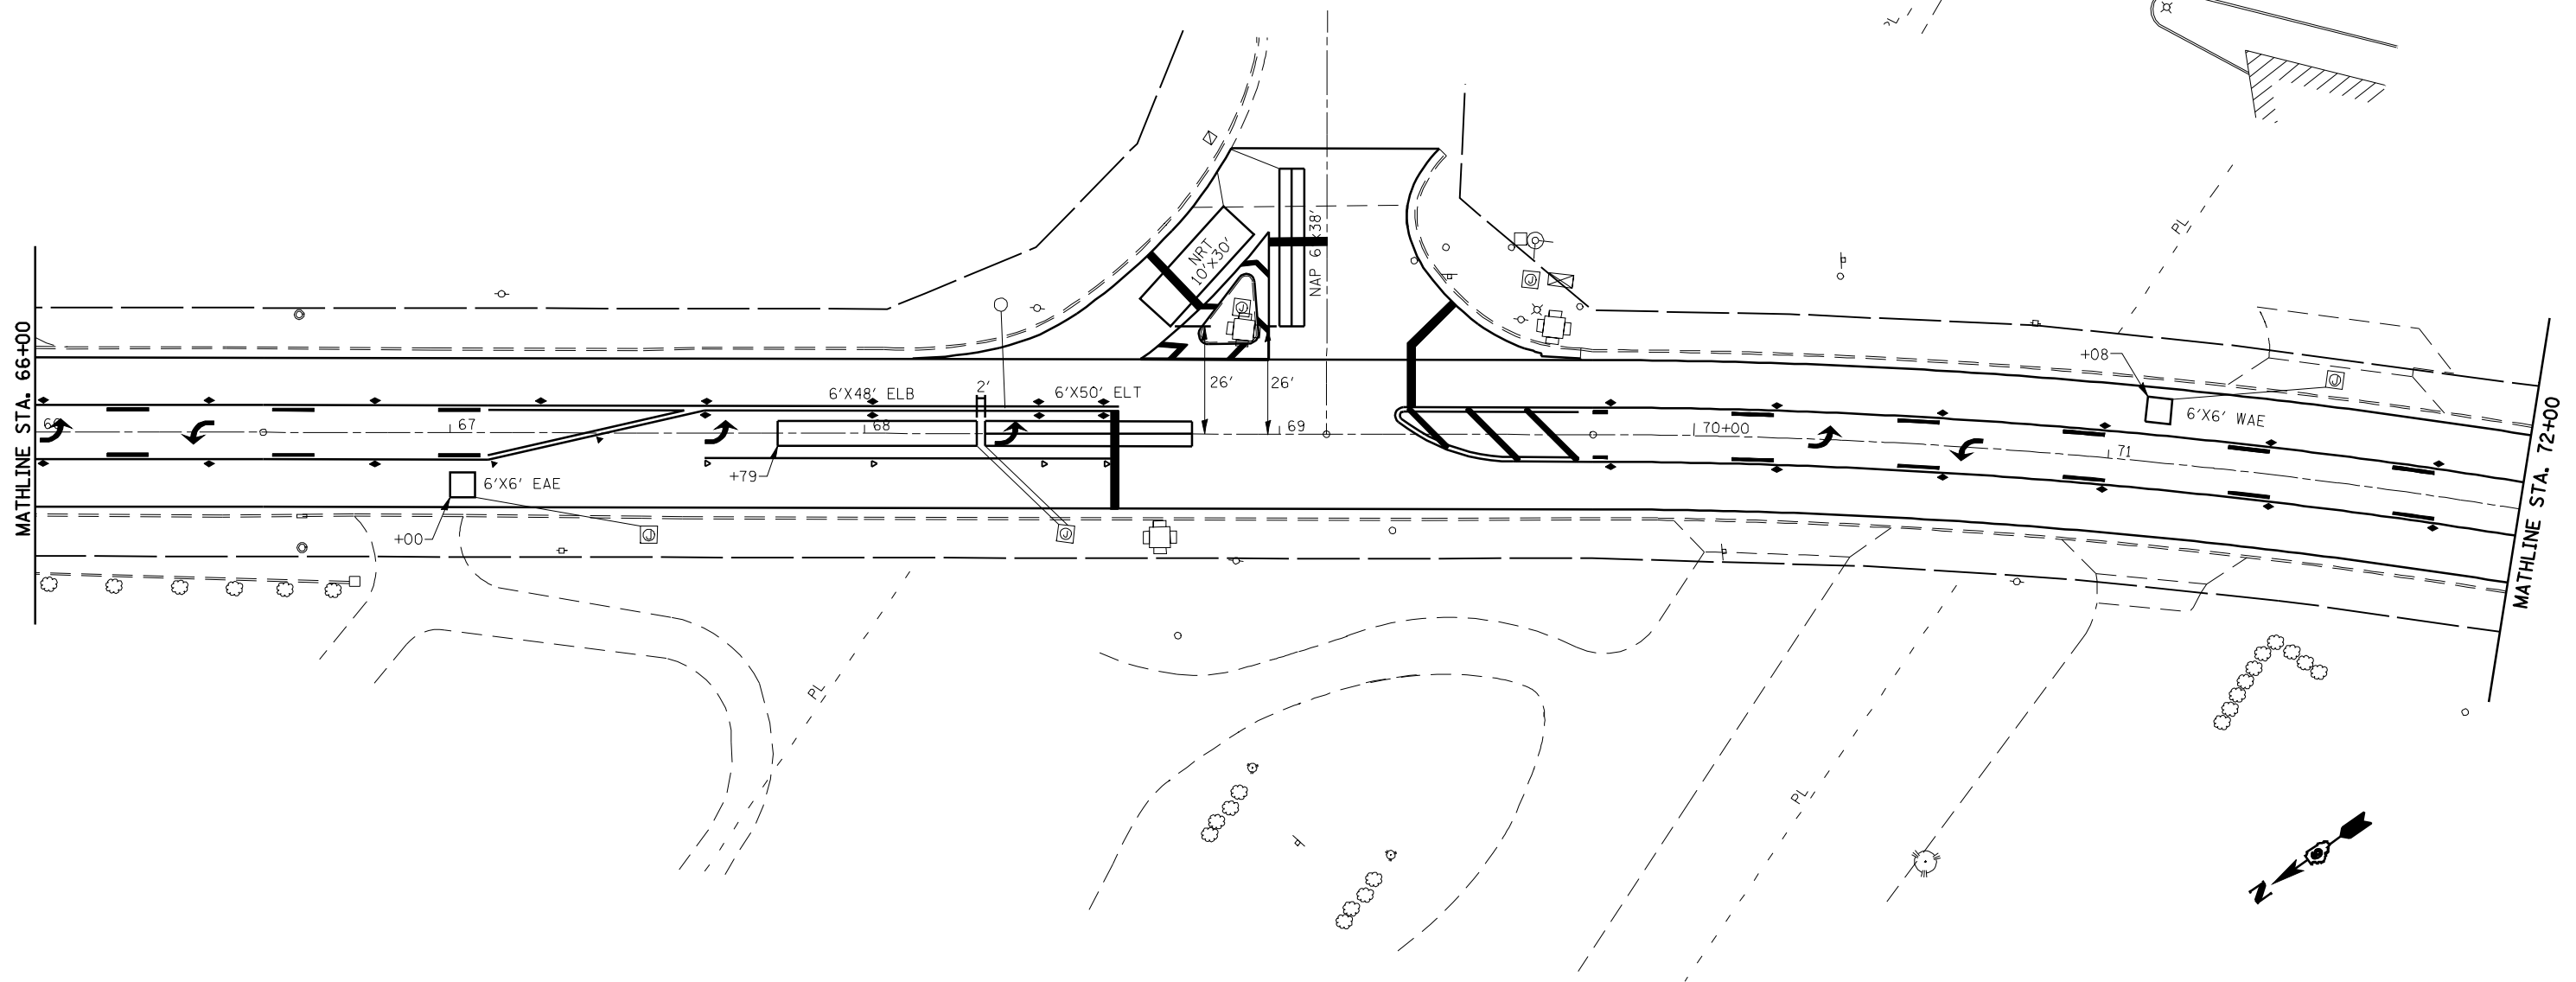
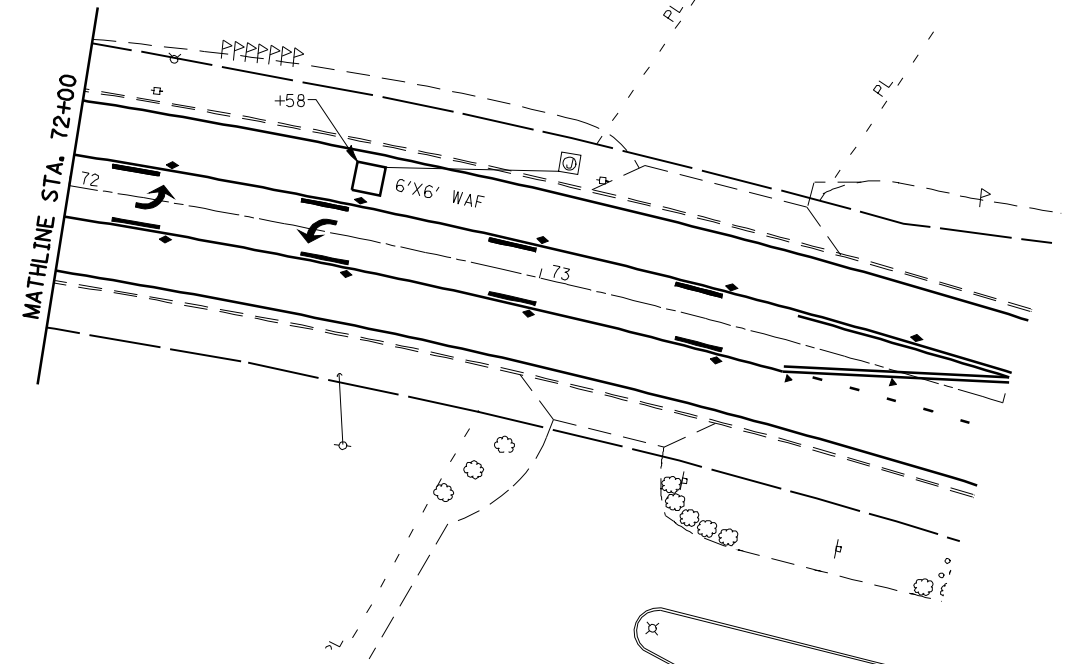


TRAFFIC SIGNAL QUANTITIES

US 54 & SHETLAND DR.

QUANTITY	UNIT	ITEM
775.0	FOOT	DETECTOR LOOP, TYPE 1

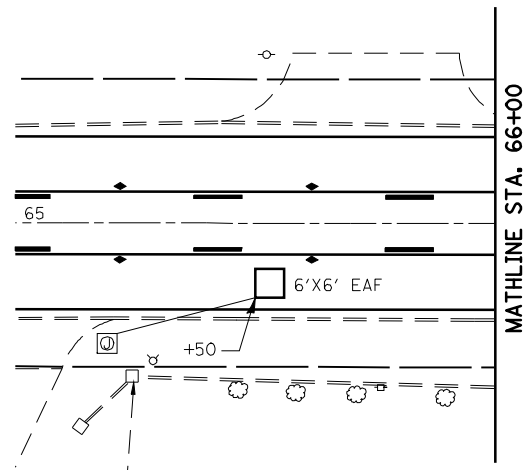

FILE NAME =	USER NAME = coxte	DESIGNED -	REVISED -
e:\pwwork\pwidot\COXTE\dms62284\072048-TS.dgn		DRAWN -	REVISED -
PLOT SCALE = 40.0000' / IN.		CHECKED -	REVISED -
PLOT DATE = Mar-11-2010 09:52:00AM		DATE -	REVISED -

STATE OF ILLINOIS
DEPARTMENT OF TRANSPORTATION

TRAFFIC SIGNAL DETECTOR LOOP PLAN

SCALE: 1"=20' SHEET NO. OF SHEETS STA. TO STA.

F.A.P. RTE.	SECTION	COUNTY	TOTAL SHEETS	SHEET NO.
321	106RS-5, 18RS-11	PIKE	41	38
CONTRACT NO. 72C43				
FED. ROAD DIST. NO. ILLINOIS FED. AID PROJECT				