


PAVEMENT MARKING LEGEND	
①	PREFORMED PLASTIC PAVEMENT MARKING, TYPE B, INLAID - LINE 5"
⊗	W PAVEMENT MARKING, WHITE
⊗	Y PAVEMENT MARKING, YELLOW
◆	RAISED REFLECTIVE PAVEMENT MARKER (TWO -WAY AMBER)

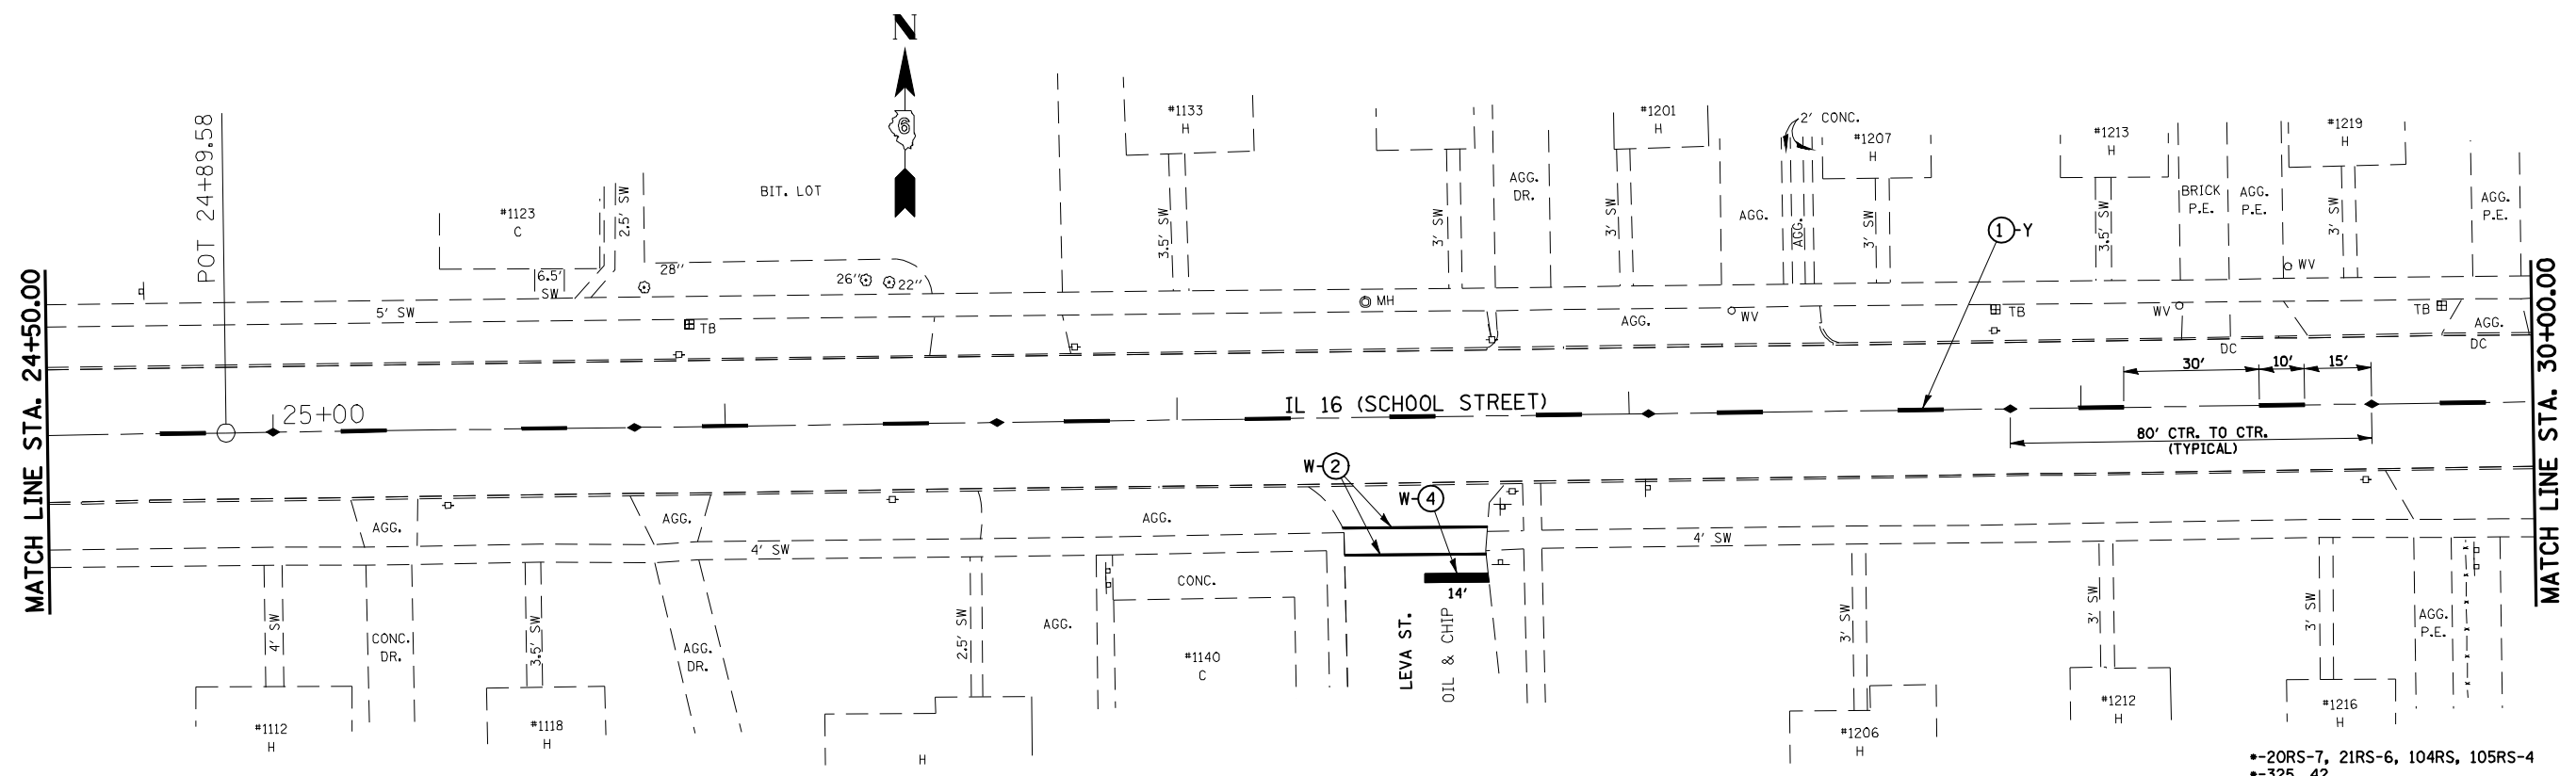

FILE NAME =	USER NAME = laughlinr1	DESIGNED - RTS	REVISED -	STATE OF ILLINOIS DEPARTMENT OF TRANSPORTATION	PAVEMENT MARKING SHEET		F.A.P. RTE.	SECTION	COUNTY	TOTAL SHEETS	SHEET NO.
e:\pwwork\p\WIDOT\LAUGHLINRL\0105356\0672C52-ah1-pmk.dgn		DRAWN - RTS	REVISED -		SCALE:	SHEET NO. 6 OF 15 SHEETS	STA.	TO STA.	MONTGOMERY	60	42
PLOT SCALE = 48.0000' / IN.		CHECKED - RTS	REVISED -					CONTRACT NO. 72C52			
PLOT DATE = Mar-26-2010 12:00:11PM		DATE - 3-10-10	REVISED -					ILLINOIS FED. AID PROJECT			

•-20RS-7, 21RS-6, 104RS, 105RS-4
•-325, 42