



PROPOSED MAINLINE BUTT-JOINT
BEGINNING OF PROJECT ON IL RTE. 16/127

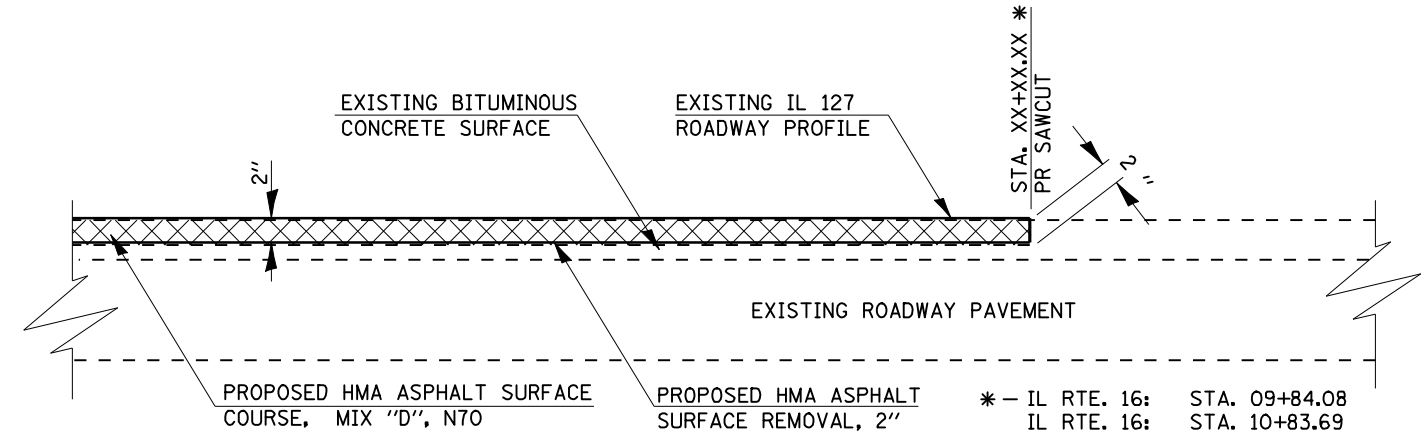


PROPOSED MAINLINE BUTT-JOINT
IL RTE. 16, IL RTE. 127

* - IL RTE. 16: STA. 09+84.08
 IL RTE. 16: STA. 10+83.69
 IL RTE. 127: STA. 58+08.91

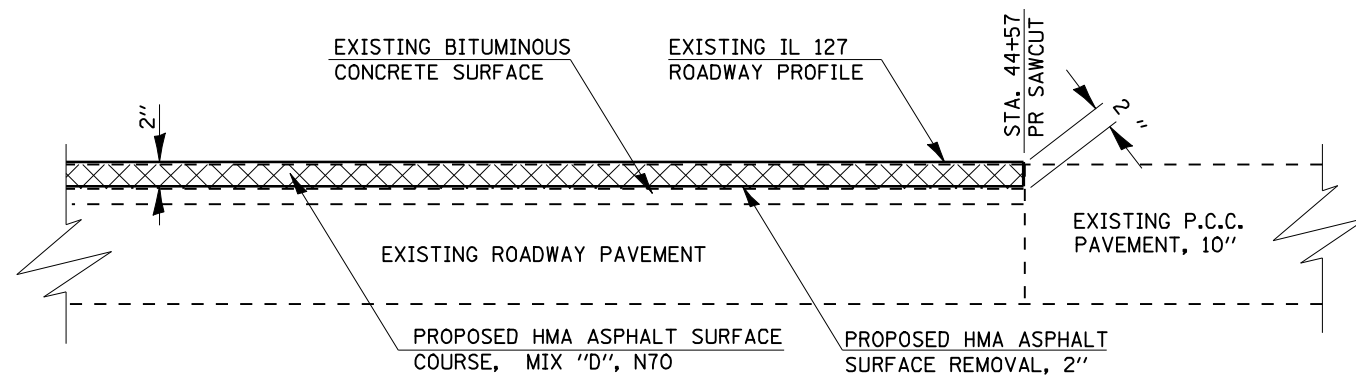


PROPOSED MAINLINE BUTT-JOINT
END OF PROJECT ON IL RTE. 16

NOTE:
 THE PROPOSED SAW CUTS FOR BUTT- JOINTS SHALL BE INCLUDED IN THE COST OF HOT-MIX ASPHALT SURFACE REMOVAL, 2".

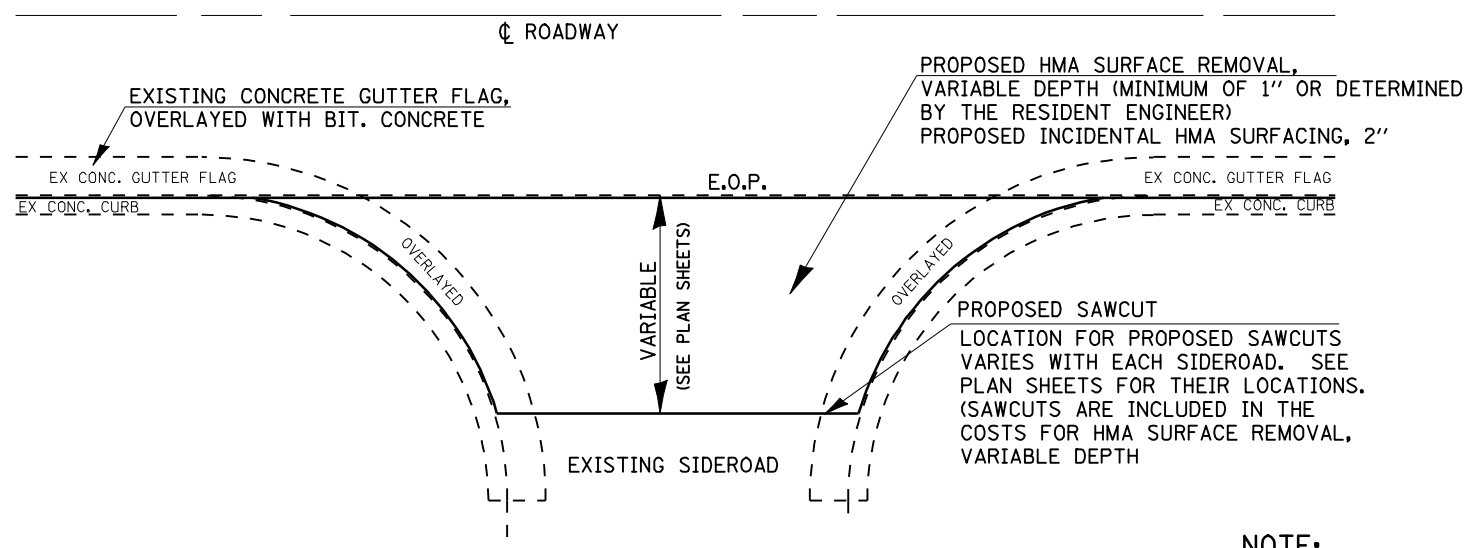

SIDEROADS WITH OVERLAYED GUTTER PANS

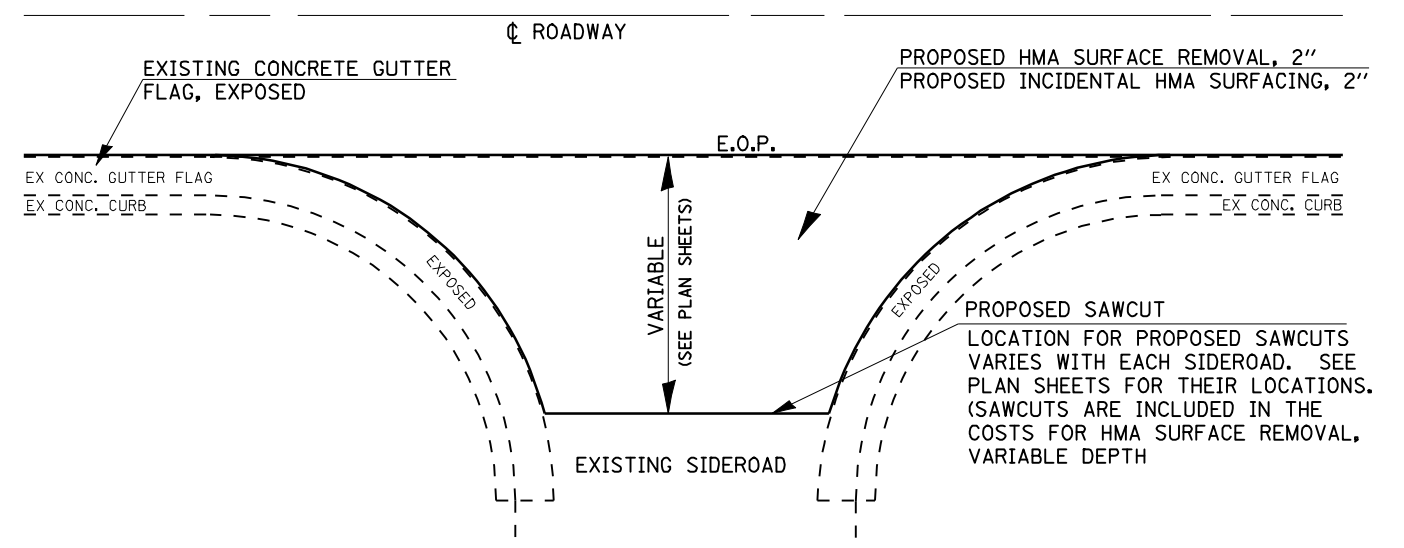

SIDEROADS WITH EXPOSED GUTTER PANS

NOTE:
 SEE THE PLAN SHEETS FOR SIDEROAD RESURFACING TREATMENT WHERE THERE IS NO SIDEROAD CURB & GUTTER.

* - 20RS-7, 21RS-6, 104RS, 105RS-4
 ** - 42, 325

| | | | |
|---|------------------------|-----------------|-----------------------|
| FILE NAME = | USER NAME = laughlinr1 | DESIGNED - RTS | REVISED - RTS 3-10-10 |
| er:\pwork\PWIDOT\LAUGHLINRL\0105356\0672C52-aht-details.dgn | | DRAWN - RTS | REVISED - |
| PLOT SCALE = 40.0000 ' / IN. | | CHECKED - MEB | REVISED - |
| PLOT DATE = Mar-26-2010 12:00:39PM | | DATE - 01-29-10 | REVISED - |

STATE OF ILLINOIS
DEPARTMENT OF TRANSPORTATION

BUTT-JOINT, ENTRANCE DETAIL

SCALE: SHEET NO. 1 OF 1 SHEETS STA. TO STA.

| F.A.P. RTE. | SECTION | COUNTY | TOTAL SHEETS | SHEET NO. |
|---------------------------|---------|------------|--------------|-----------|
| ** | * | MONTGOMERY | 60 | 52 |
| CONTRACT NO. 72C52 | | | | |
| ILLINOIS FED. AID PROJECT | | | | |