


TRAFFIC SIGNAL QUANTITIES
IL 127 & FAIRGROUNDS RD.

| QUANTITY | UNIT | ITEM |
|----------|------|--|
| 958.0 | FOOT | DETECTOR LOOP, TY I |
| 6 | EACH | MODIFY EXISTING TRAFFIC SIGNAL BACKPLATE |
| 3 | EACH | TRAFFIC SIGNAL BACKPLATE |

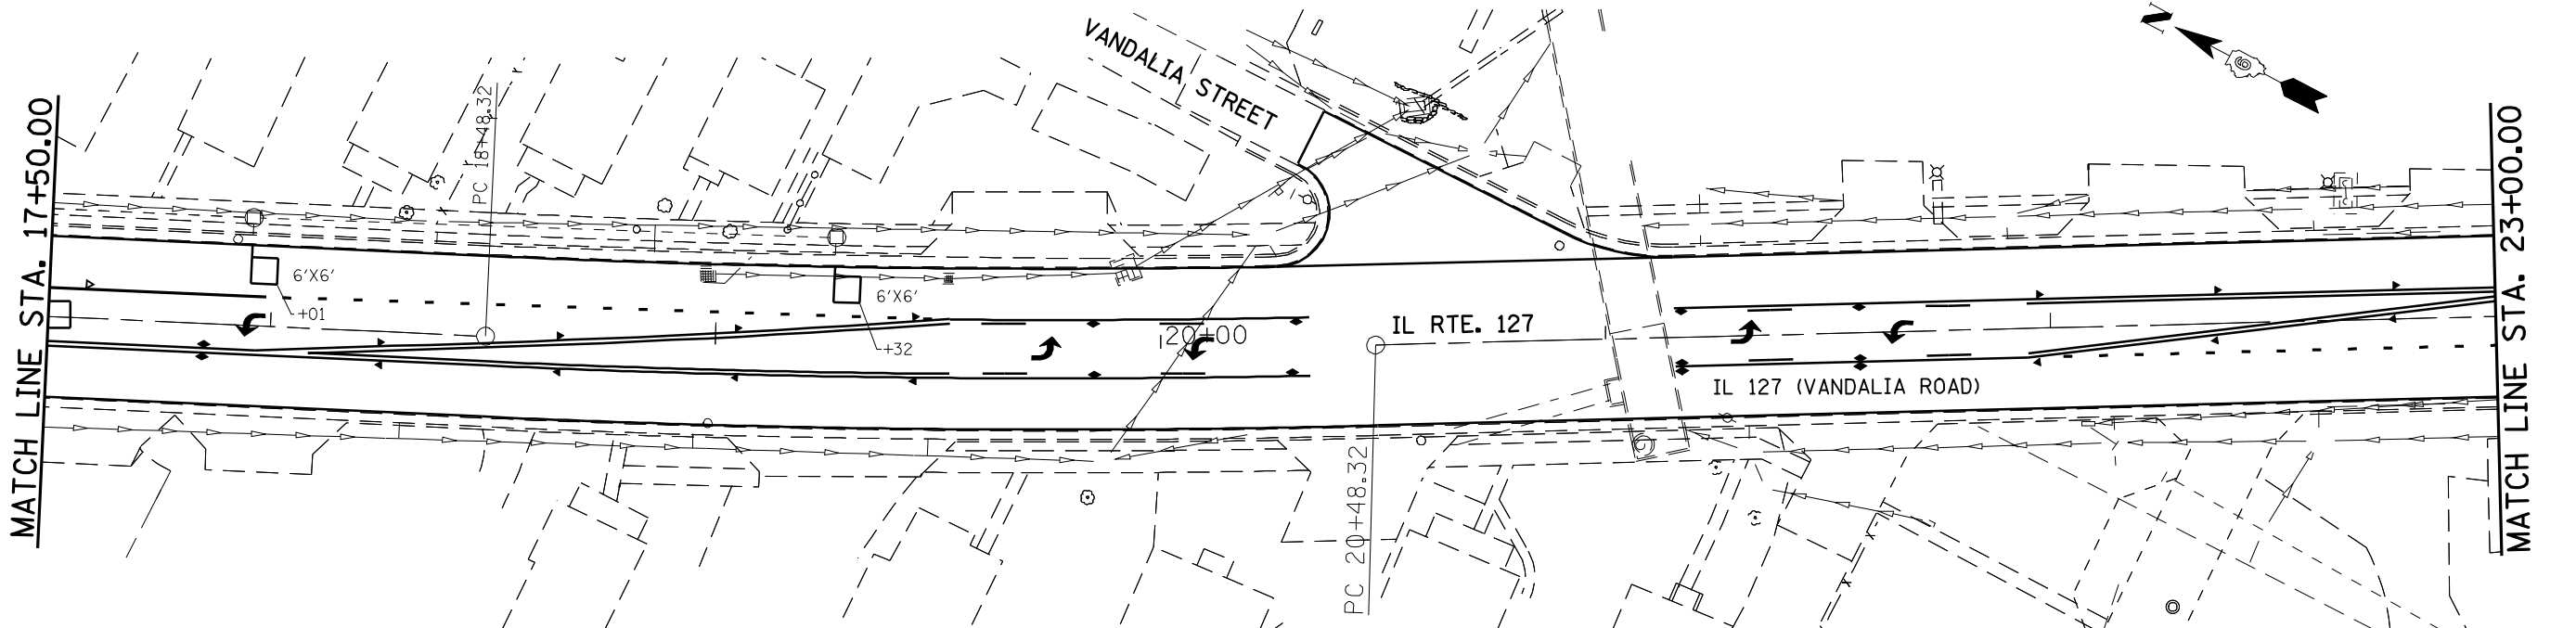

*-325, 42
**- 20RS-7, 21RS-6, 104RS, 105RS-4

| | | | |
|---|------------------------------------|------------|-----------|
| FILE NAME = | USER NAME = laughlinr1 | DESIGNED - | REVISED - |
| e:\pwork\pwork\LAUGHLINR1\0105356\0672C52-ah+ts.dgn | | DRAWN - | REVISED - |
| | PLOT SCALE = 40.0000' / IN. | CHECKED - | REVISED - |
| | PLOT DATE = Mar-26-2010 12:00:47PM | DATE - | REVISED - |

STATE OF ILLINOIS
DEPARTMENT OF TRANSPORTATION

TRAFFIC DETECTOR LOOP DETAILS

SCALE: SHEET NO. 1 OF 5 SHEETS STA. TO STA.

| F.A.P. RTE. | SECTION | COUNTY | TOTAL SHEETS | SHEET NO. |
|---------------------------|---------|------------|--------------|-----------|
| * | ** | MONTGOMERY | 60 | 56 |
| CONTRACT NO. 72C52 | | | | |
| ILLINOIS FED. AID PROJECT | | | | |