


150 140 130 120 110 100 90 80 70 60 50 40 30 20 10 0 10 20 30 40 50 60 70 80 90 100 110 120 130 140 150

FINAL SURVEY NO.	SURVEYED PLOTTED AREAS CHECKED	BY	DATE

ORIGINAL SURVEY NO.	SURVEYED PLOTTED AREAS CHECKED	BY	DATE

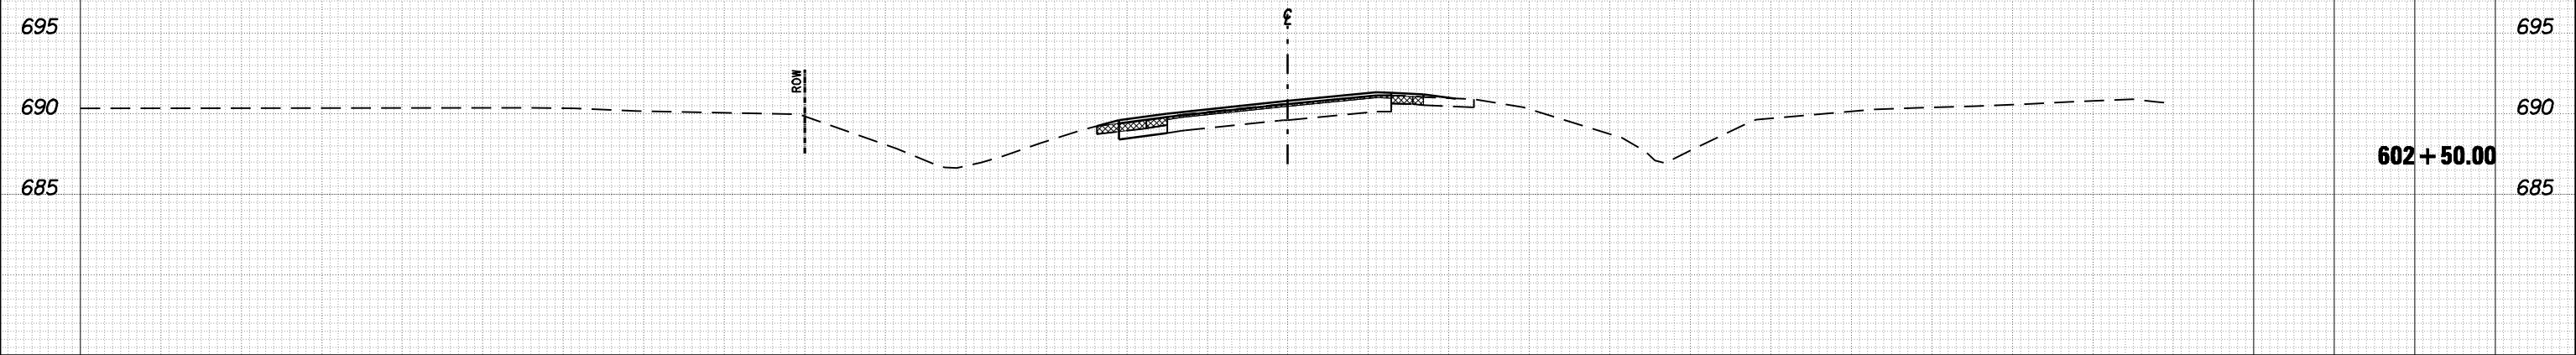

FILE NAME =	USER NAME = laughlinr1	DESIGNED -	REVISED -	<b>STATE OF ILLINOIS</b> <b>DEPARTMENT OF TRANSPORTATION</b>	<b>CROSS SECTION US 136</b>			F.A.P. RTE.	SECTION	COUNTY	TOTAL SHEETS	SHEET NO.
c:\pwork\pwork\LAUGHLINR1\0159574\0672063\sa-shr-e001.dgn		DRAWN -	REVISED -		315	(28, 29)RS-5	HANCOCK	40	40			
PLOT SCALE = 20.0000' / IN.		CHECKED -	REVISED -		CONTRACT NO. 72C63			ILLINOIS FED. AID PROJECT				
PLOT DATE = Apr-07-2010 08:39:52AM		DATE -	REVISED -		SCALE:	SHEET NO.	OF SHEETS	STA. 602+50.00 TO STA. 602+50.00				