



STA. 587+73.47 - 602+50.63 S.E. = 0.077'/'  
 STA. 602+50.63 - 603+00.00 S.E. TRANSITION

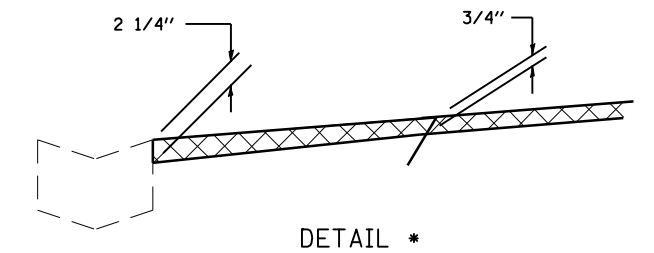

**LEGEND**

- ① EXISTING HOT-MIX ASPHALT CONCRETE SURFACE COURSE, MIX "D", CLASS I, TY 2 (1 1/2")
- ①A EXISTING HOT-MIX ASPHALT CONCRETE SURFACE (3±")
- ② EXISTING CONCRETE PAVEMENT (9-6 1/2-9)
- ③ EXISTING HOT-MIX ASPHALT WIDENING
- ④ EXISTING CONCRETE GUTTER TY A
- ⑤ EXISTING CONCRETE GUTTER TY B
- ⑥ EXISTING HOT-MIX ASPHALT SHOULDER
- ⑦ EXISTING AGGREGATE SHOULDER TY B
- ⑧ PROPOSED HOT-MIX ASPHALT SURFACE REMOVAL (VARIABLE DEPTH)
- ⑨ PROPOSED LEVELING BINDER (MACHINE METHOD) 3/4"
- ⑩ PROPOSED HOT-MIX ASPHALT SURFACE COURSE, MIX "C", 1 1/2"
- ⑪ PROPOSED AGGREGATE SHOULDERS TY B
- \*\*\* ⑫ PROPOSED PAVEMENT MARKING, LINE (5')
- ⑬ PROPOSED HOT-MIX ASPHALT SHOULDER, 2 1/4"

\*\*\* NOTE: STRIPE LANES AT 12'

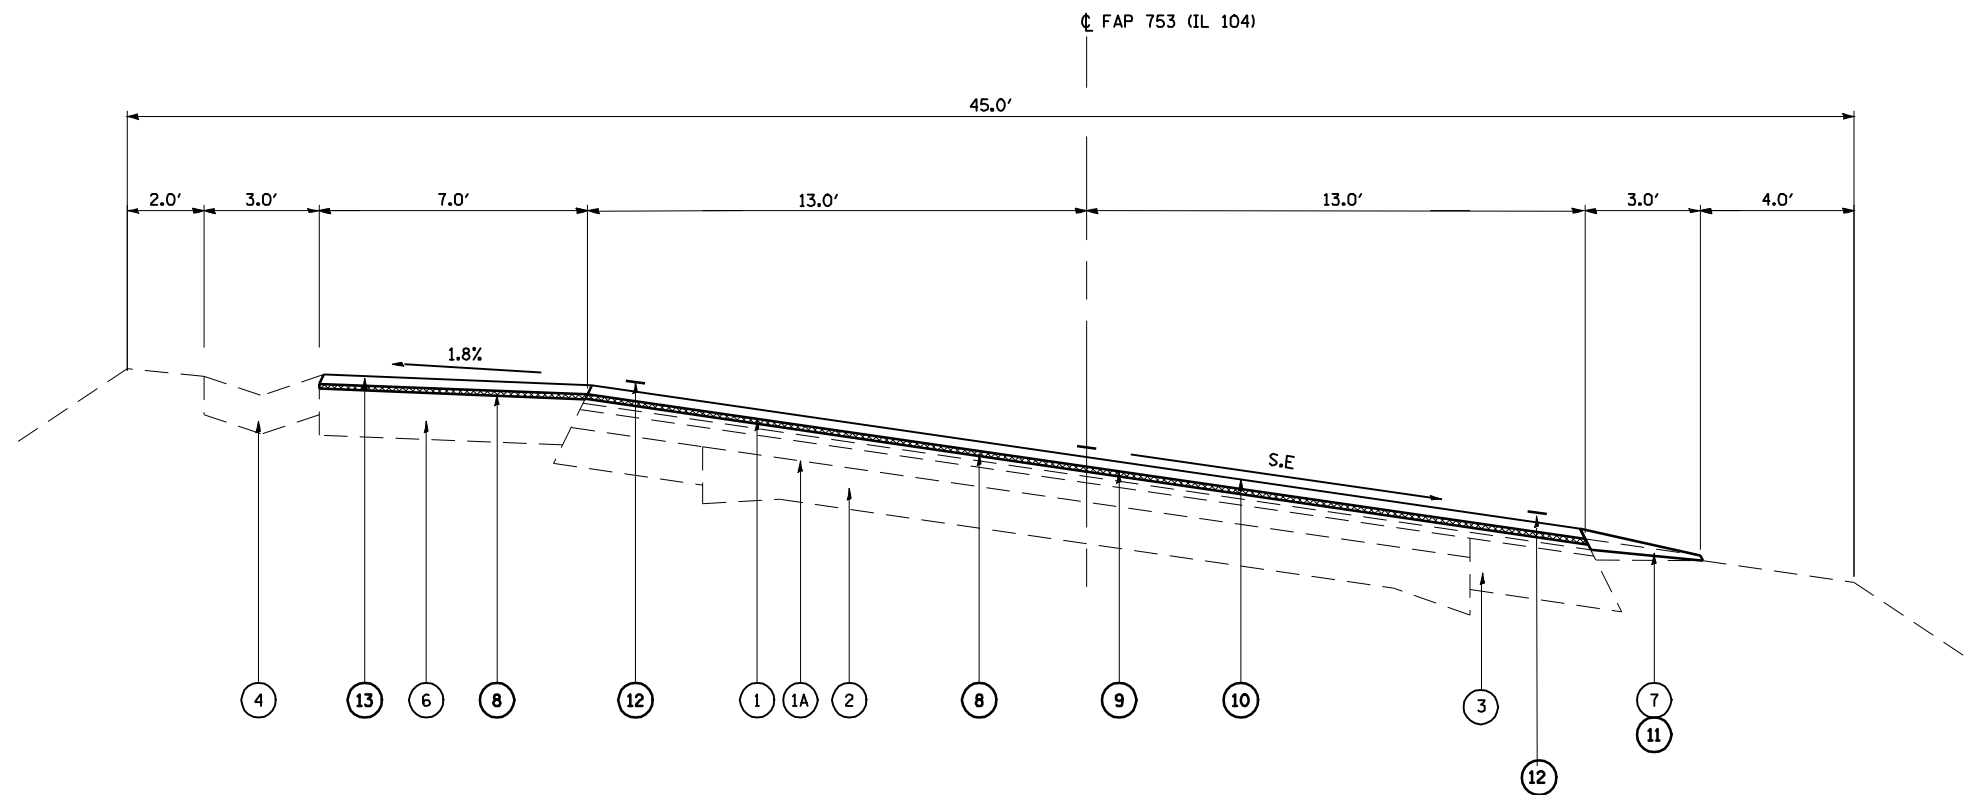

STA. 576+00.00 - 576+69.89 S.E. = 0.077'/'  
 STA. 576+69.89 - 578+99.87 S.E. TRANSITION  
 STA. 610+00.00 - 612+00.00 S.E. = 0.077'/'

FILE NAME =	USER NAME = laughlinr1	DESIGNED -	REVISED -	<b>STATE OF ILLINOIS DEPARTMENT OF TRANSPORTATION</b>	<b>TYPICAL SECTIONS</b>			F.A.P. RTE.	SECTION	COUNTY	TOTAL SHEETS	SHEET NO.	
		DRAWN -	REVISED -		SCALE:	SHEET NO. 11 OF 26 SHEETS	STA.	TO STA.	753	128XRS-3	MORGAN	26	11
		CHECKED -	REVISED -					CONTRACT NO. 72C66			ILLINOIS FED. AID PROJECT		
		DATE -	REVISED -										