
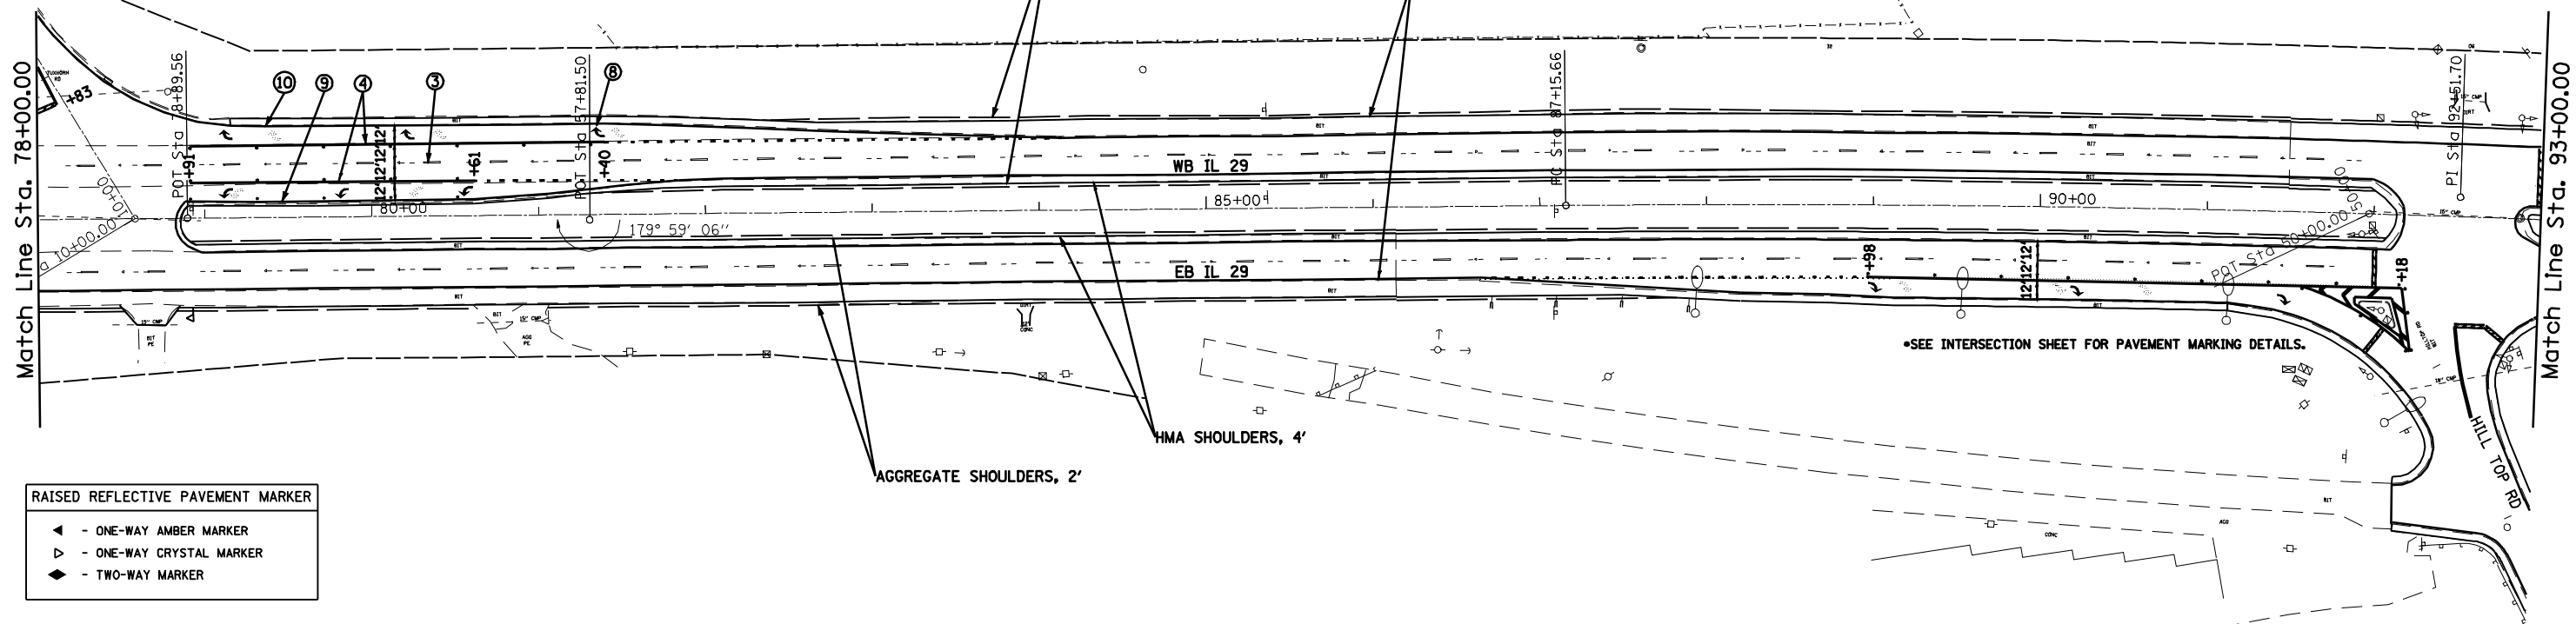


PAVEMENT MARKING LEGEND			
①	THERMOPLASTIC PAVEMENT MARKING - LINE 5"	(YELLOW)	
②	THERMOPLASTIC PAVEMENT MARKING - LINE 5"	(WHITE)	
③	PREFORMED PLASTIC PAVEMENT MARKING, TYPE B - INLAID - LINE 5"	(WHITE)	
④	PREFORMED PLASTIC PAVEMENT MARKING, TYPE B - INLAID - LINE 6"	(WHITE)	
⑤	PREFORMED PLASTIC PAVEMENT MARKING, TYPE B - INLAID - LINE 8"	(WHITE)	
⑥	PREFORMED PLASTIC PAVEMENT MARKING, TYPE B - INLAID - LINE 12"	(WHITE)	
⑦	PREFORMED PLASTIC PAVEMENT MARKING, TYPE B - INLAID - LINE 24"	(WHITE)	
⑧	PREFORMED PLASTIC PAVEMENT MARKING, TYPE B - INLAID - LETTERS AND SYMBOLS	(WHITE)	
⑨	URETHANE PAVEMENT MARKING - LINE 5"	(YELLOW)	
⑩	URETHANE PAVEMENT MARKING - LINE 5"	(WHITE)	
⑪	URETHANE PAVEMENT MARKING - LINE 8"	(WHITE)	
⑫	URETHANE PAVEMENT MARKING - LINE 24"	(WHITE)	
⑬	URETHANE PAVEMENT MARKING - LETTERS AND SYMBOLS, SPECIAL	(WHITE)	

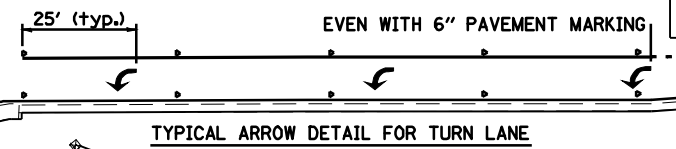

RAISED REFLECTIVE PAVEMENT MARKER	
◀	ONE-WAY AMBER MARKER
▷	ONE-WAY CRYSTAL MARKER
◄	TWO-WAY MARKER

P.I. STA. = 47+81.50  
 P.T. STA. = 47+81.50  
 Δ D.R. = 0° 27'  
 Δ I.R. = 12,282.04'  
 Δ E. = 536.04'  
 Δ S.E. = 1,071.40'  
 Δ T.R. = 11.69'  
 S.E. STA. = 87+15.66  
 P.T. STA. = 97+87.06