



E.T. = 17.22  
 S.E. RUN = 100+92.94  
 P.C. STA. = 113+89.34  
 P.T. STA. = 113+89.34

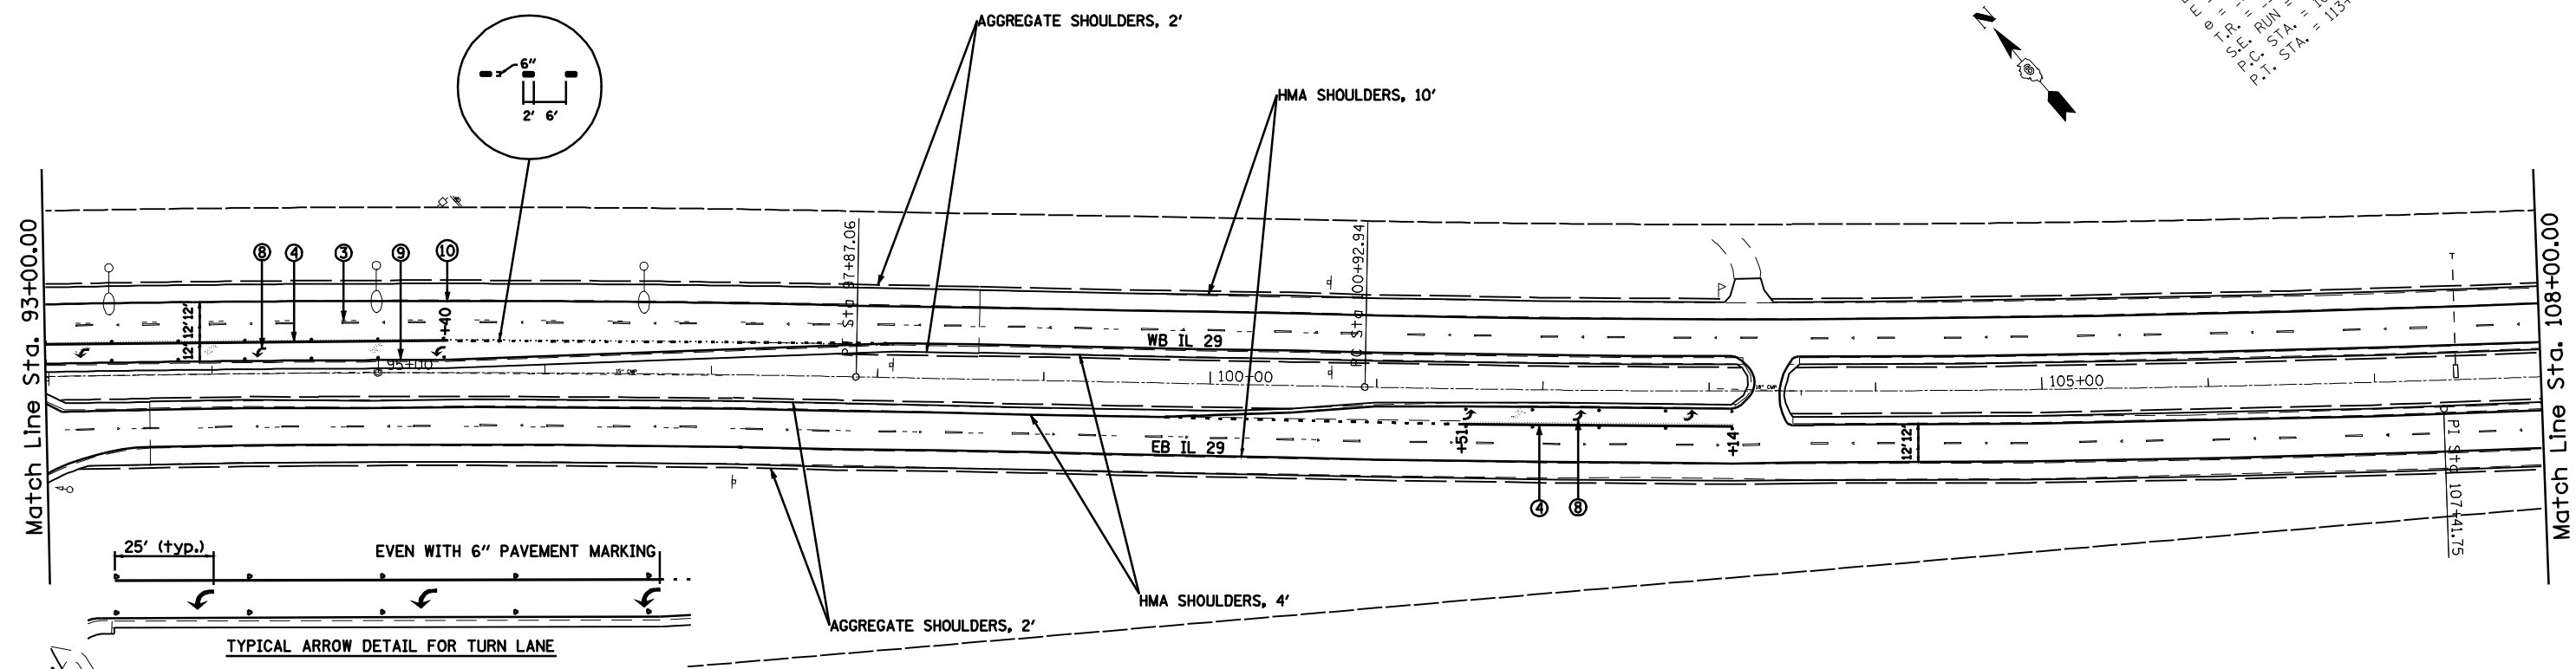

PAVEMENT MARKING LEGEND			
①	THERMOPLASTIC PAVEMENT MARKING - LINE 5"	(YELLOW)	
②	THERMOPLASTIC PAVEMENT MARKING - LINE 5"	(WHITE)	
③	PREFORMED PLASTIC PAVEMENT MARKING, TYPE B - INLAID - LINE 5"	(WHITE)	
④	PREFORMED PLASTIC PAVEMENT MARKING, TYPE B - INLAID - LINE 6"	(WHITE)	
⑤	PREFORMED PLASTIC PAVEMENT MARKING, TYPE B - INLAID - LINE 8"	(WHITE)	
⑥	PREFORMED PLASTIC PAVEMENT MARKING, TYPE B - INLAID - LINE 12"	(WHITE)	
⑦	PREFORMED PLASTIC PAVEMENT MARKING, TYPE B - INLAID - LINE 24"	(WHITE)	
⑧	PREFORMED PLASTIC PAVEMENT MARKING, TYPE B - INLAID - LETTERS AND SYMBOLS	(WHITE)	
⑨	URETHANE PAVEMENT MARKING - LINE 5"	(YELLOW)	
⑩	URETHANE PAVEMENT MARKING - LINE 5"	(WHITE)	
⑪	URETHANE PAVEMENT MARKING - LINE 8"	(WHITE)	
⑫	URETHANE PAVEMENT MARKING - LINE 24"	(WHITE)	
⑬	URETHANE PAVEMENT MARKING - LETTERS AND SYMBOLS, SPECIAL	(WHITE)	

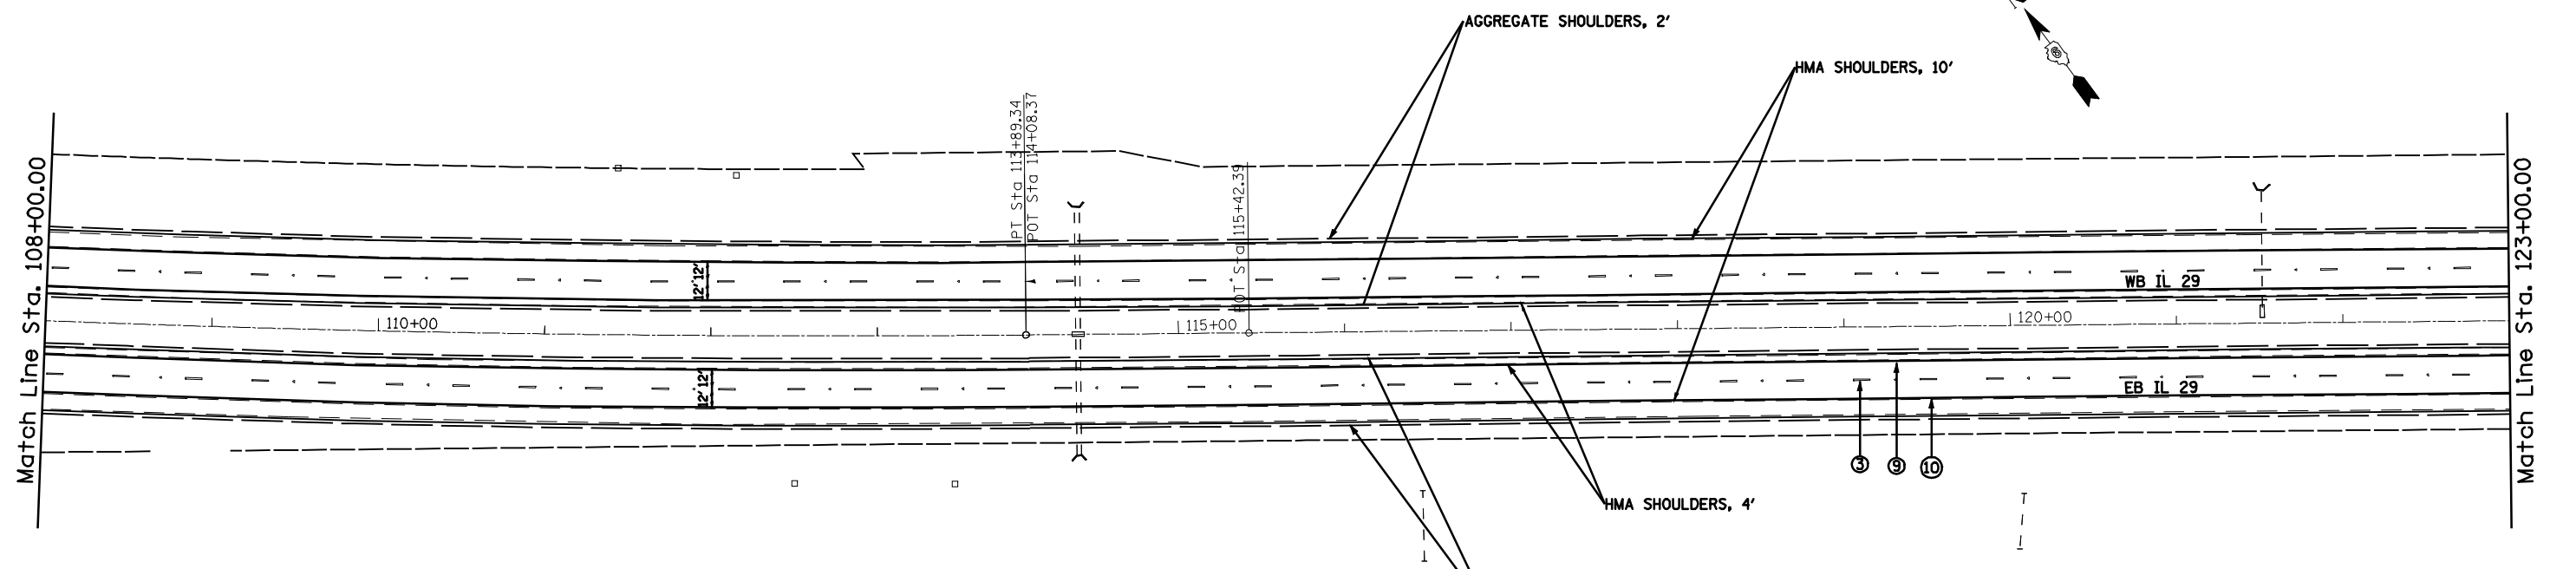

RAISED REFLECTIVE PAVEMENT MARKER	
▲	- ONE-WAY AMBER MARKER
▽	- ONE-WAY CRYSTAL MARKER
◆	- TWO-WAY MARKER