



OPTION: 1

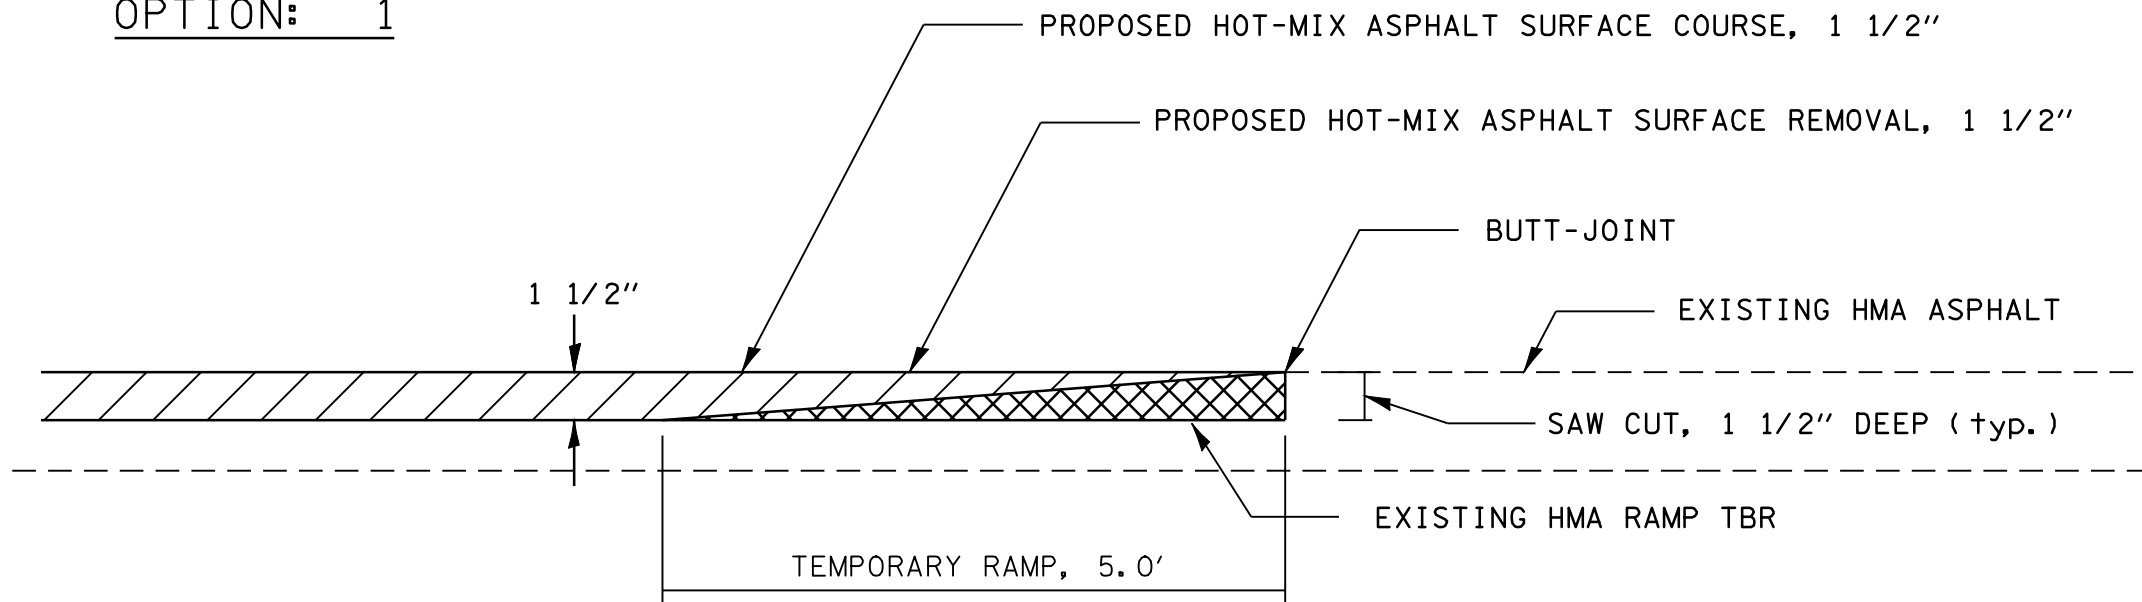

NOTE: RAMPING DOWN DURING HOT-MIX ASPHALT SURFACE REMOVAL, 1 1/2" WILL NOT BE PAID FOR AS TEMPORARY RAMP.

OPTION: 2

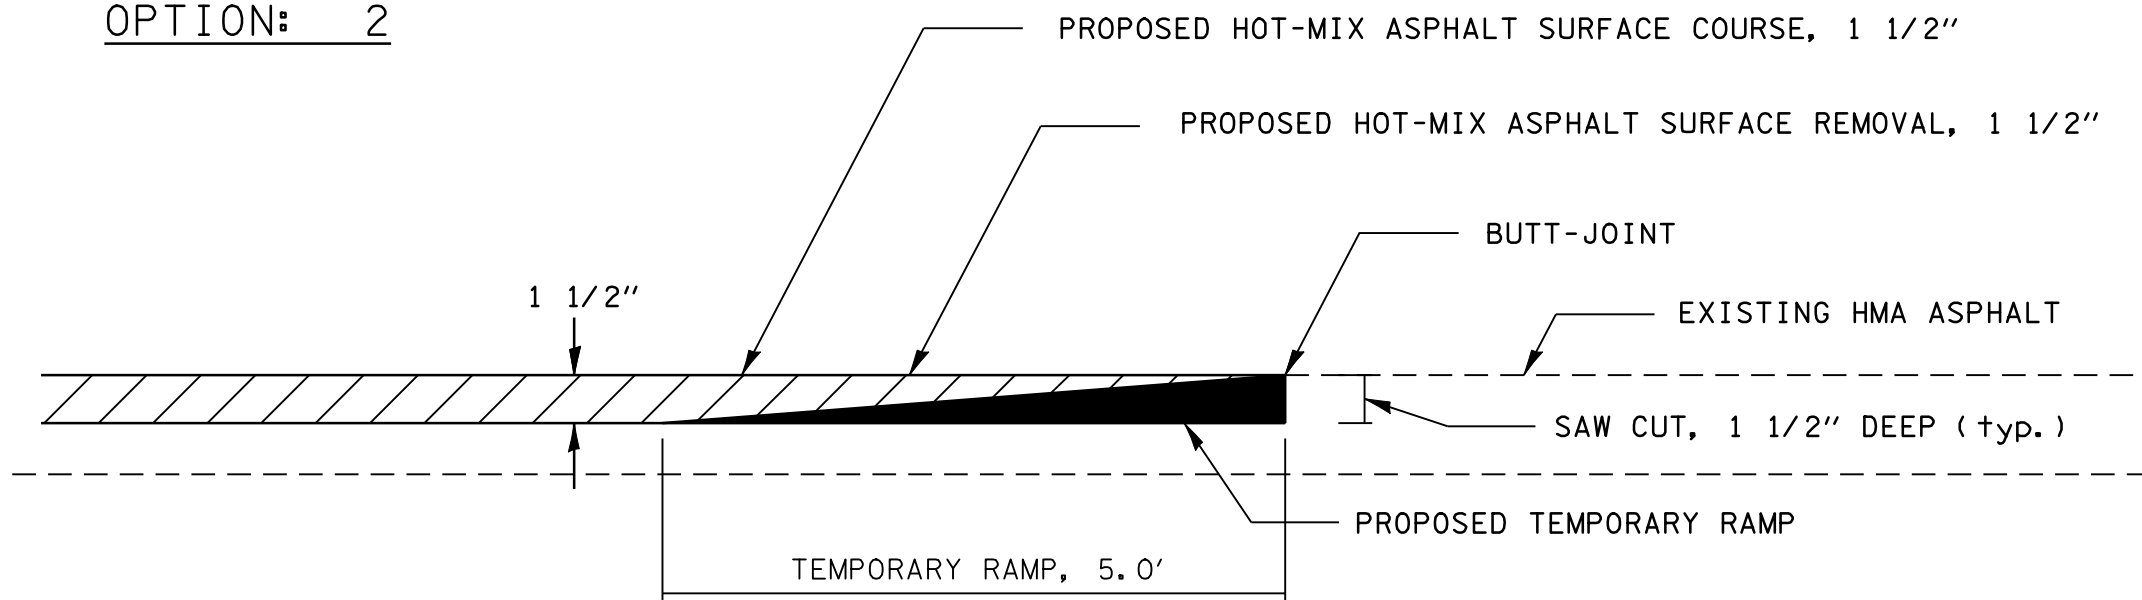

FILE NAME =	USER NAME = laughlinr1	DESIGNED -	REVISED -	<b>STATE OF ILLINOIS DEPARTMENT OF TRANSPORTATION</b>	<b>BUTT-JOINT DETAIL F.A.P. 75 (IL 29)</b>				F.A.P. RTE.	SECTION	COUNTY	TOTAL SHEETS	SHEET NO.
e:\pwork\pwork\LAUGHLINRL\0140376\0672001-sht-sidewalk-median-detail.dgn	DRAWN -	REVISED -	REVISED -		75	6(RS-8, TS), BRS-7	SANGAMON	111	64				
PLOT SCALE = 50.0000' / IN.	CHECKED -	REVISED -	REVISED -		CONTRACT NO. 72D01								
PLOT DATE = Mar-26-2010 03:10:16PM	DATE -	REVISED -	REVISED -		ILLINOIS FED. AID PROJECT								
					SCALE:	SHEET NO.	OF SHEETS	STA.	TO STA.				