


BENCHMARK: BM 113 = 576.464
 CHILSED 'T' TOP OF MEDIAN INLET
 300' NW OF CAMELOT ENTRANCE.
 STA. 216+98.3, 10.9' LT

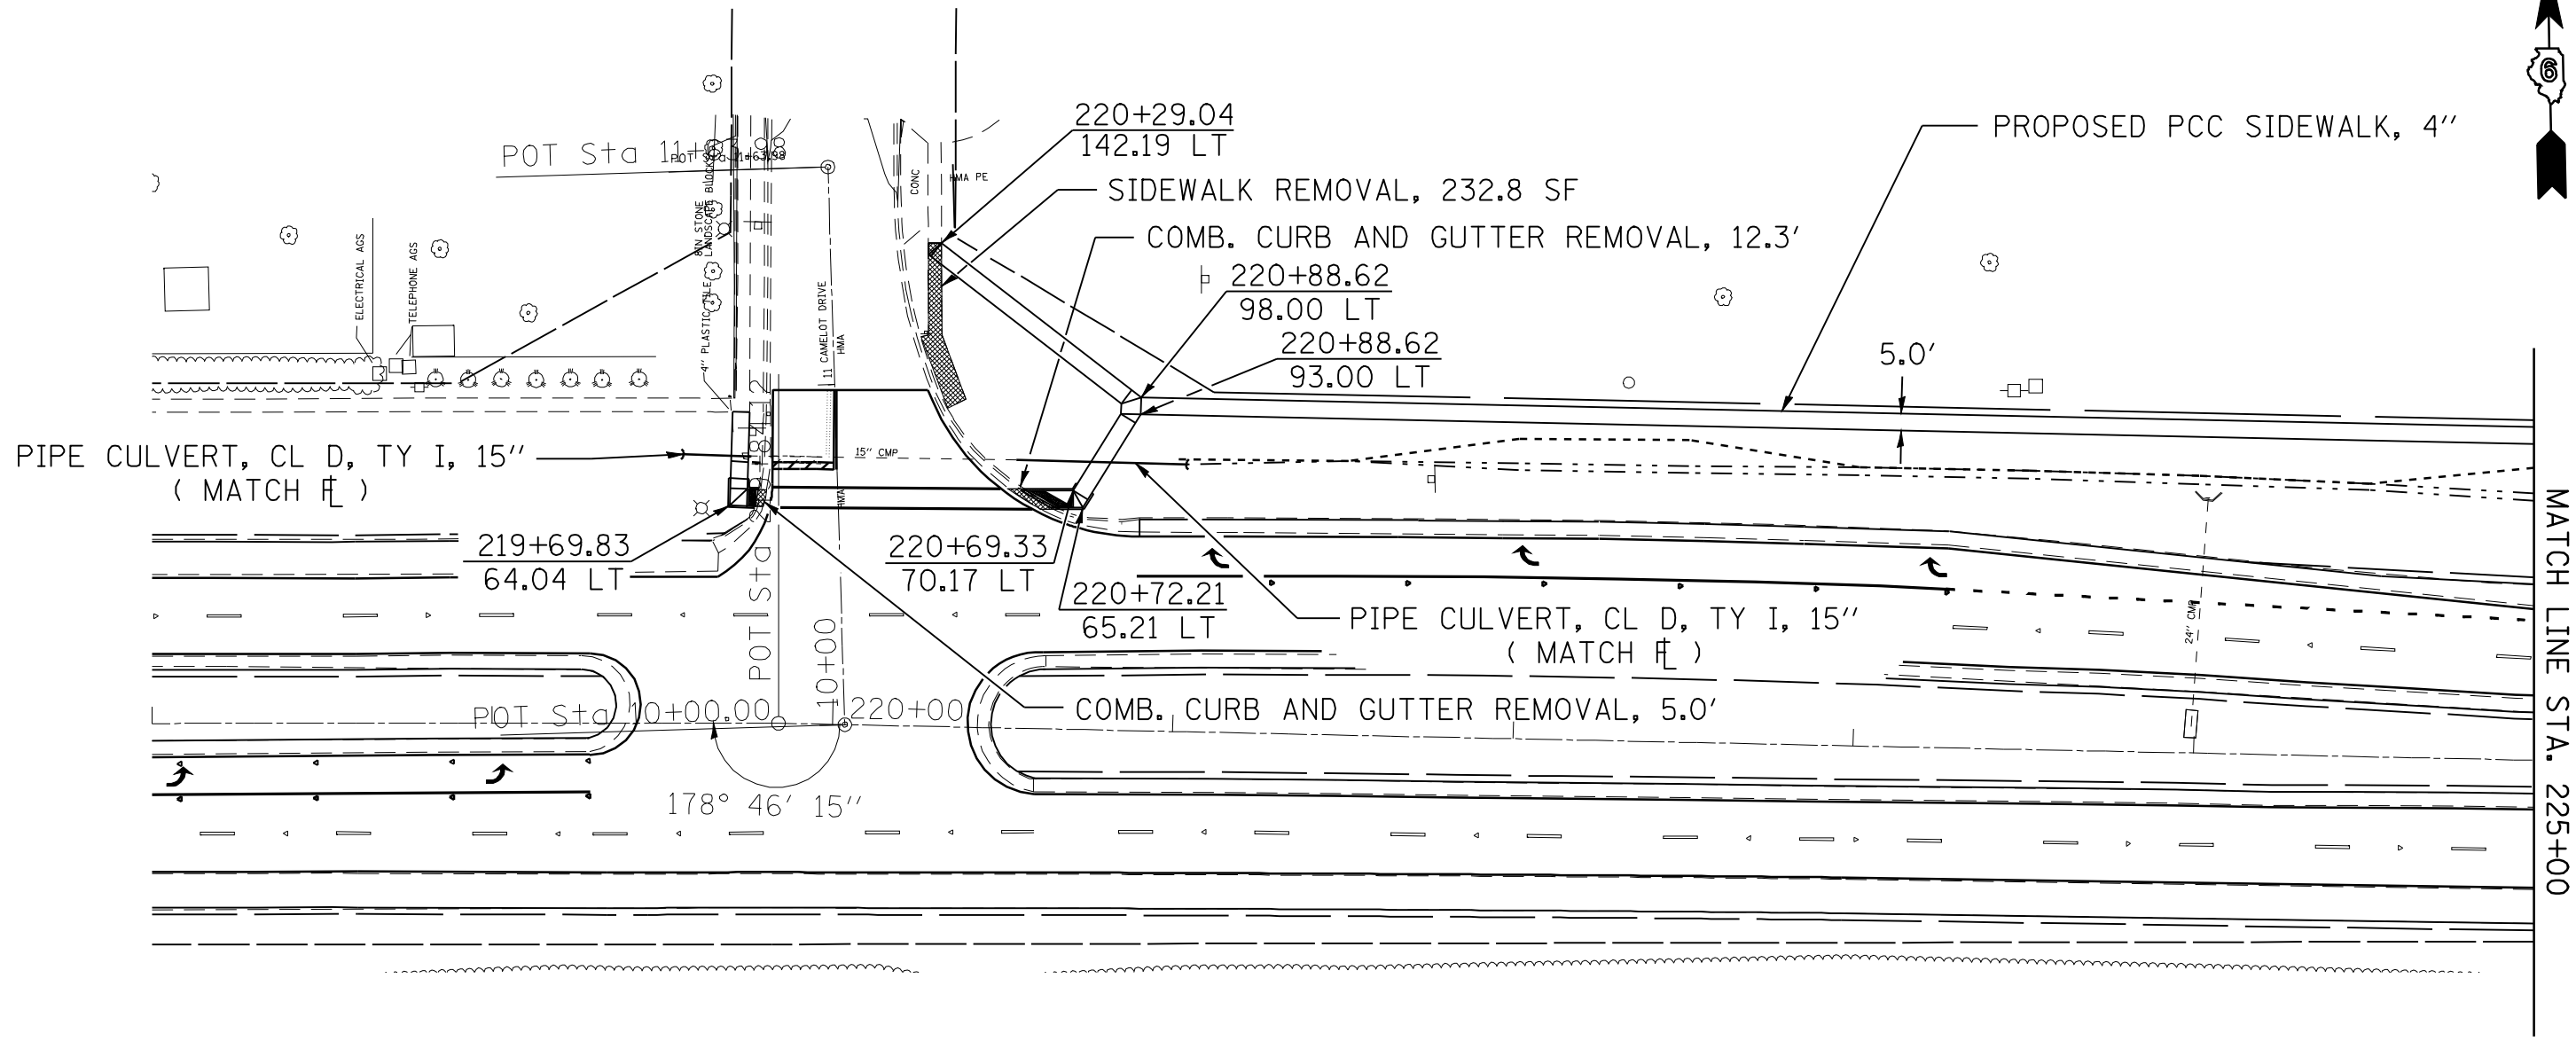

MATCH LINE STA. 225+00

FILE NAME = e:\pwork\pwidot\LAUGHLINRL\0140376\0672001-sht-sidewalk-median-details.dgn	USER NAME = laughlinr1	DESIGNED -	REVISED -	STATE OF ILLINOIS DEPARTMENT OF TRANSPORTATION	SIDEWALK PLAN VIEW F.A.P. 75 (IL 29)				F.A.P. RTE.	SECTION	COUNTY	TOTAL SHEETS	SHEET NO.
	PLOT SCALE = 50.0000' / IN.	DRAWN -	REVISED -		75	6(RS-8, TS), BRS-7	SANGAMON	111	69				
PLOT DATE = Mar-26-2010 03:10:33PM	CHECKED -	REVISED -	SCALE: SHEET NO. OF SHEETS STA. TO STA.				CONTRACT NO. 72001						
	DATE -	REVISED -	ILLINOIS FED. AID PROJECT										