


BENCHMARK: BM 114 = 576.006 CHISLED  $\square$  TOP OF HEADWALL OF PIPE CULVERT  
 50' WEST OF THE WEST ENTRANCE TO ROCHESTER  
 HIGH SCHOOL. STA. 229+53.4, 59.2' LT

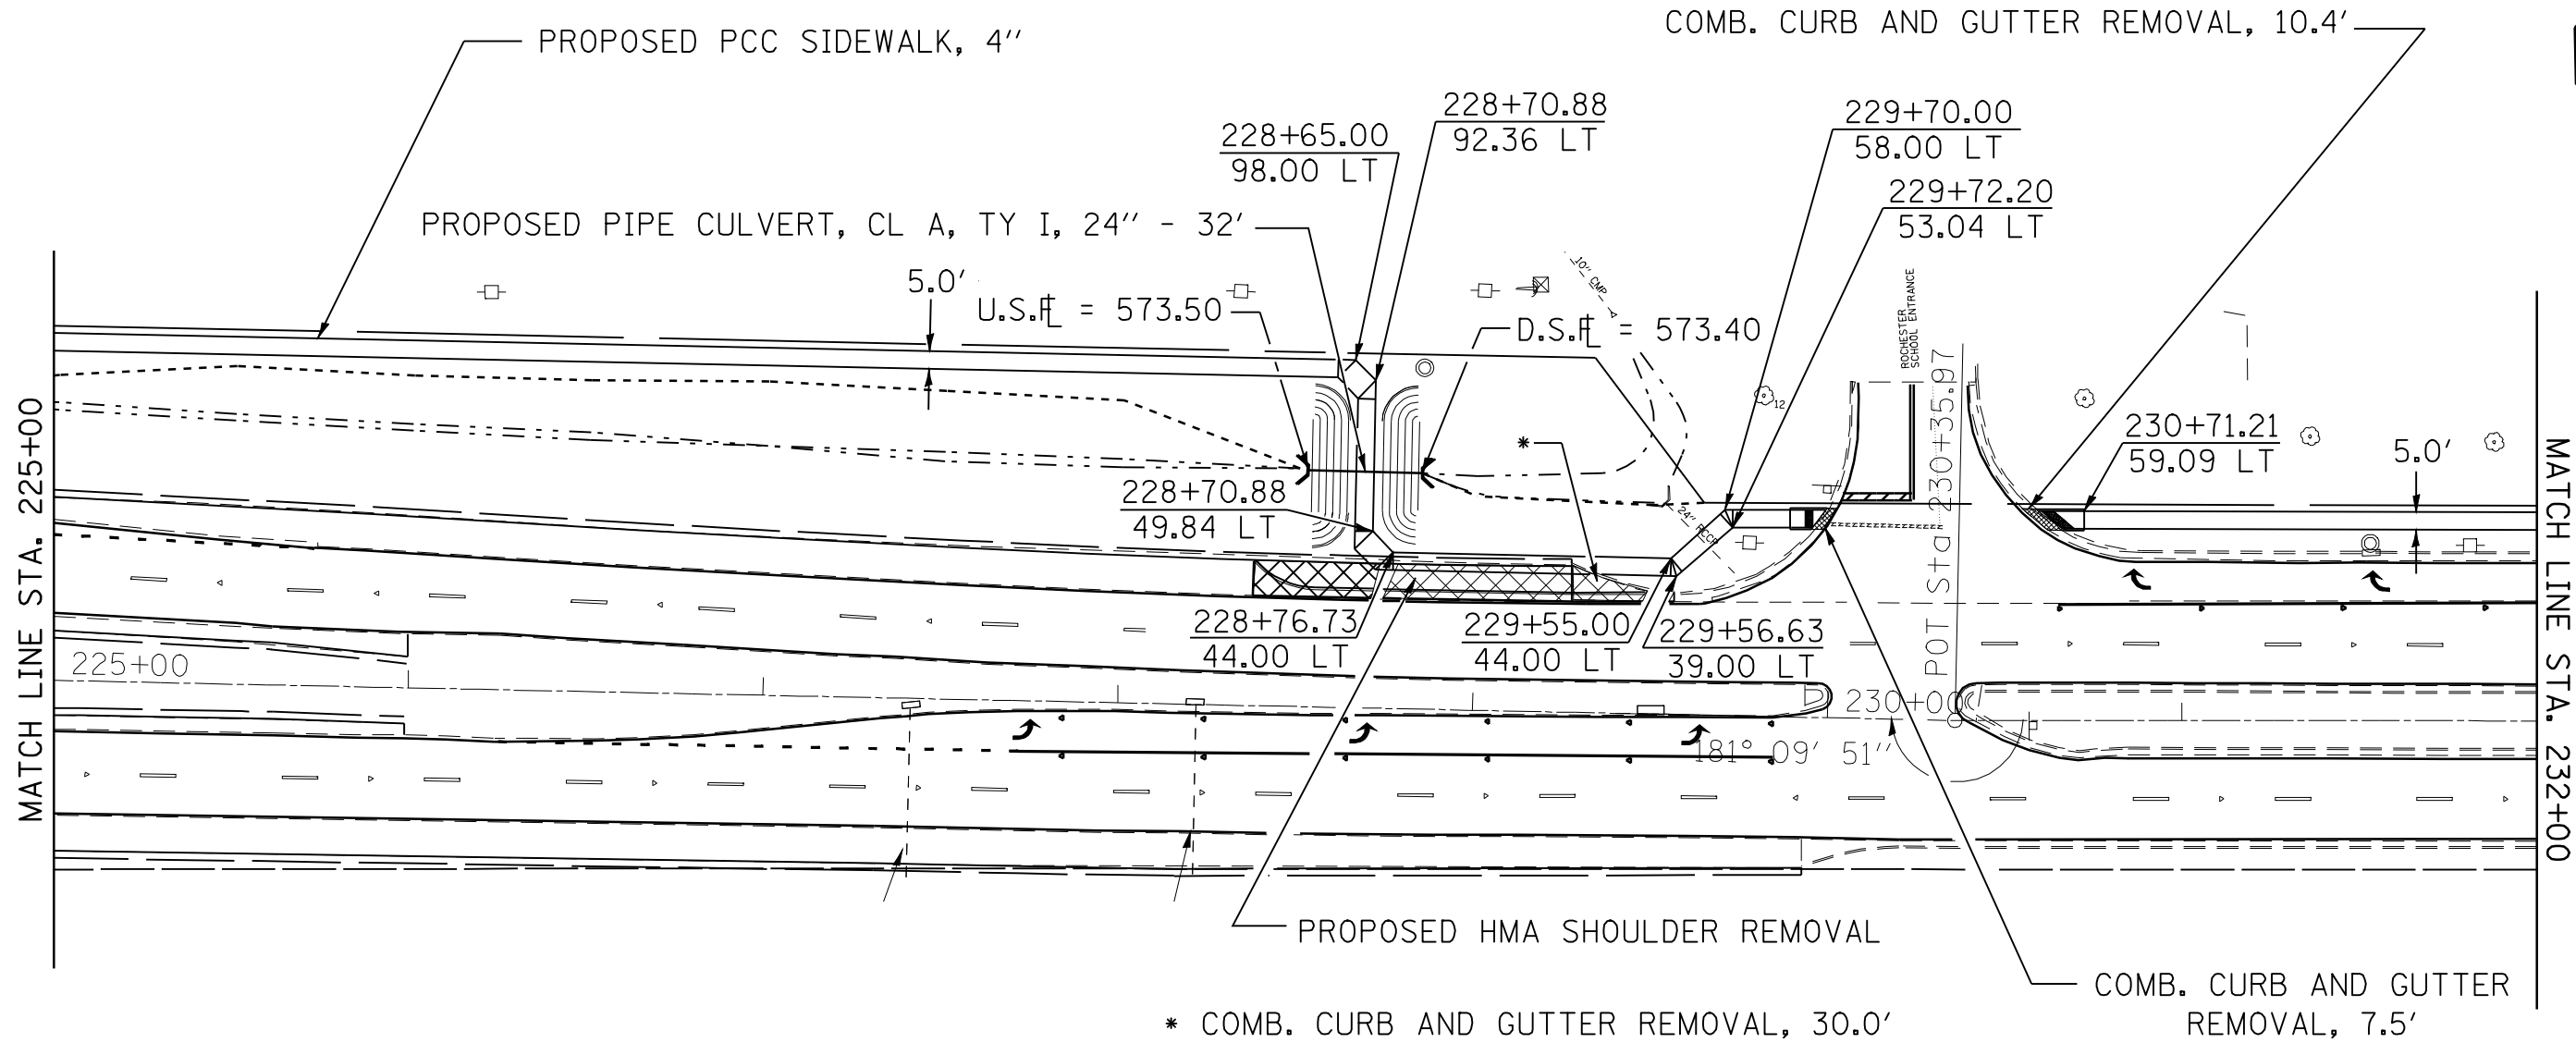

FILE NAME =	USER NAME = laughlinr1	DESIGNED -	REVISED -
e:\pwork\pwidot\LAUGHLINRL\0140376\0672001-sht-sidewalk-median-details.dgn		DRAWN -	REVISED -
	PLOT SCALE = 50.0000' / IN.	CHECKED -	REVISED -
	PLOT DATE = Mar-26-2010 03:10:36PM	DATE -	REVISED -

STATE OF ILLINOIS  
 DEPARTMENT OF TRANSPORTATION

SIDEWALK PLAN VIEW  
 F.A.P. 75 (IL 29)

SCALE: SHEET NO. OF SHEETS STA. TO STA.

F.A.P. RTE.	SECTION	COUNTY	TOTAL SHEETS	SHEET NO.
75	6(RS-8, TS), BRS-7	SANGAMON	111	70
CONTRACT NO. 72D01				
ILLINOIS FED. AID PROJECT				