
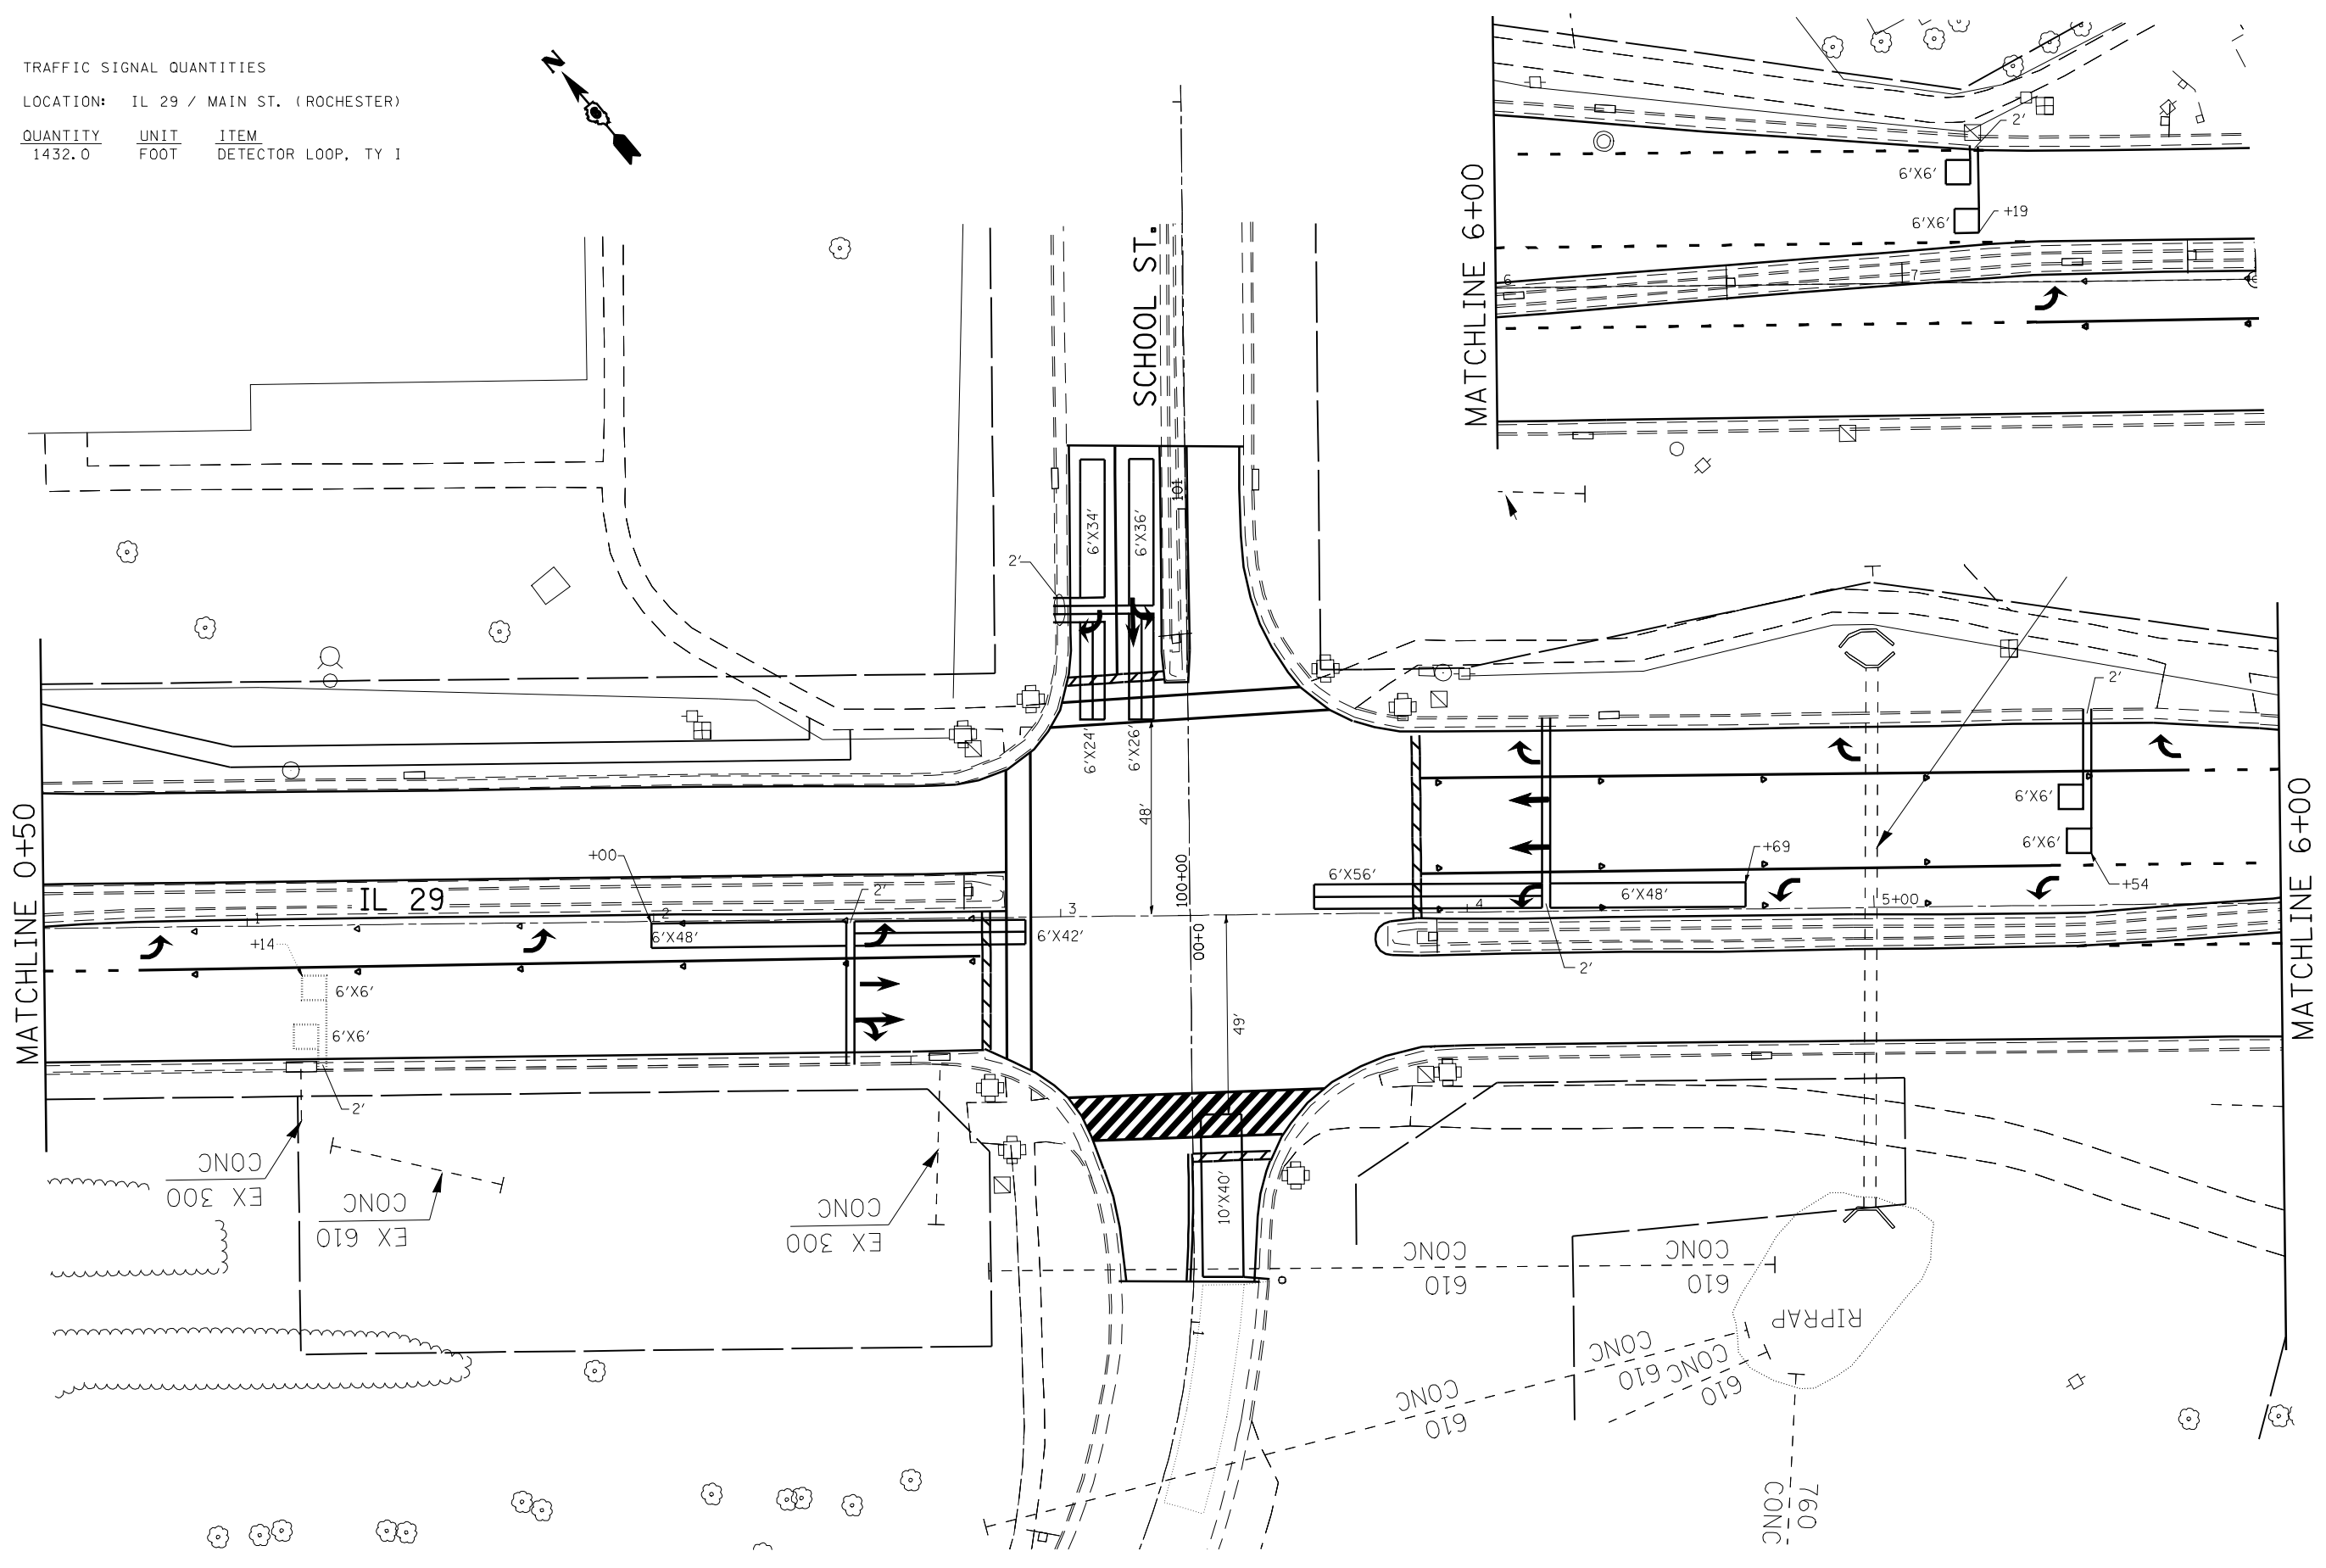


TRAFFIC SIGNAL QUANTITIES

LOCATION: IL 29 / MAIN ST. (ROCHESTER)

QUANTITY	UNIT	ITEM
1432.0	FOOT	DETECTOR LOOP, TY 1

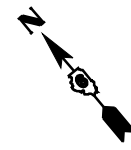

FILE NAME =	USER NAME = laughlinr1	DESIGNED -	REVISED -
e:\pwwork\pwidot\LAUGHLINRL\0140376\0672001-shr-ts.dgn		DRAWN -	REVISED -
	PLOT SCALE = 40.0000' / IN.	CHECKED -	REVISED -
	PLOT DATE = Mar-26-2010 03:11:15PM	DATE -	REVISED -

**STATE OF ILLINOIS
DEPARTMENT OF TRANSPORTATION**

**TRAFFIC SIGNAL DETAILS
F.A.P. 75 (IL 29) - MAIN ST / SCHOOL ST**

SCALE: SHEET NO. OF SHEETS STA. TO STA.

F.A.P. RTE.	SECTION	COUNTY	TOTAL SHEETS	SHEET NO.
75	6(RS-8, TS), 8RS-7	SANGAMON	111	80
CONTRACT NO. 72001				
ILLINOIS FED. AID PROJECT				