


FINAL SURVEY NO.	SURVEYED	DATE
NOTE BOOK	PLOTTED	
AREAS CHECKED	TEMPLATE	
	AREAS CHECKED	

ORIGINAL SURVEY NO.	SURVEYED	DATE
NOTE BOOK	PLOTTED	
AREAS CHECKED	TEMPLATE	
	AREAS CHECKED	

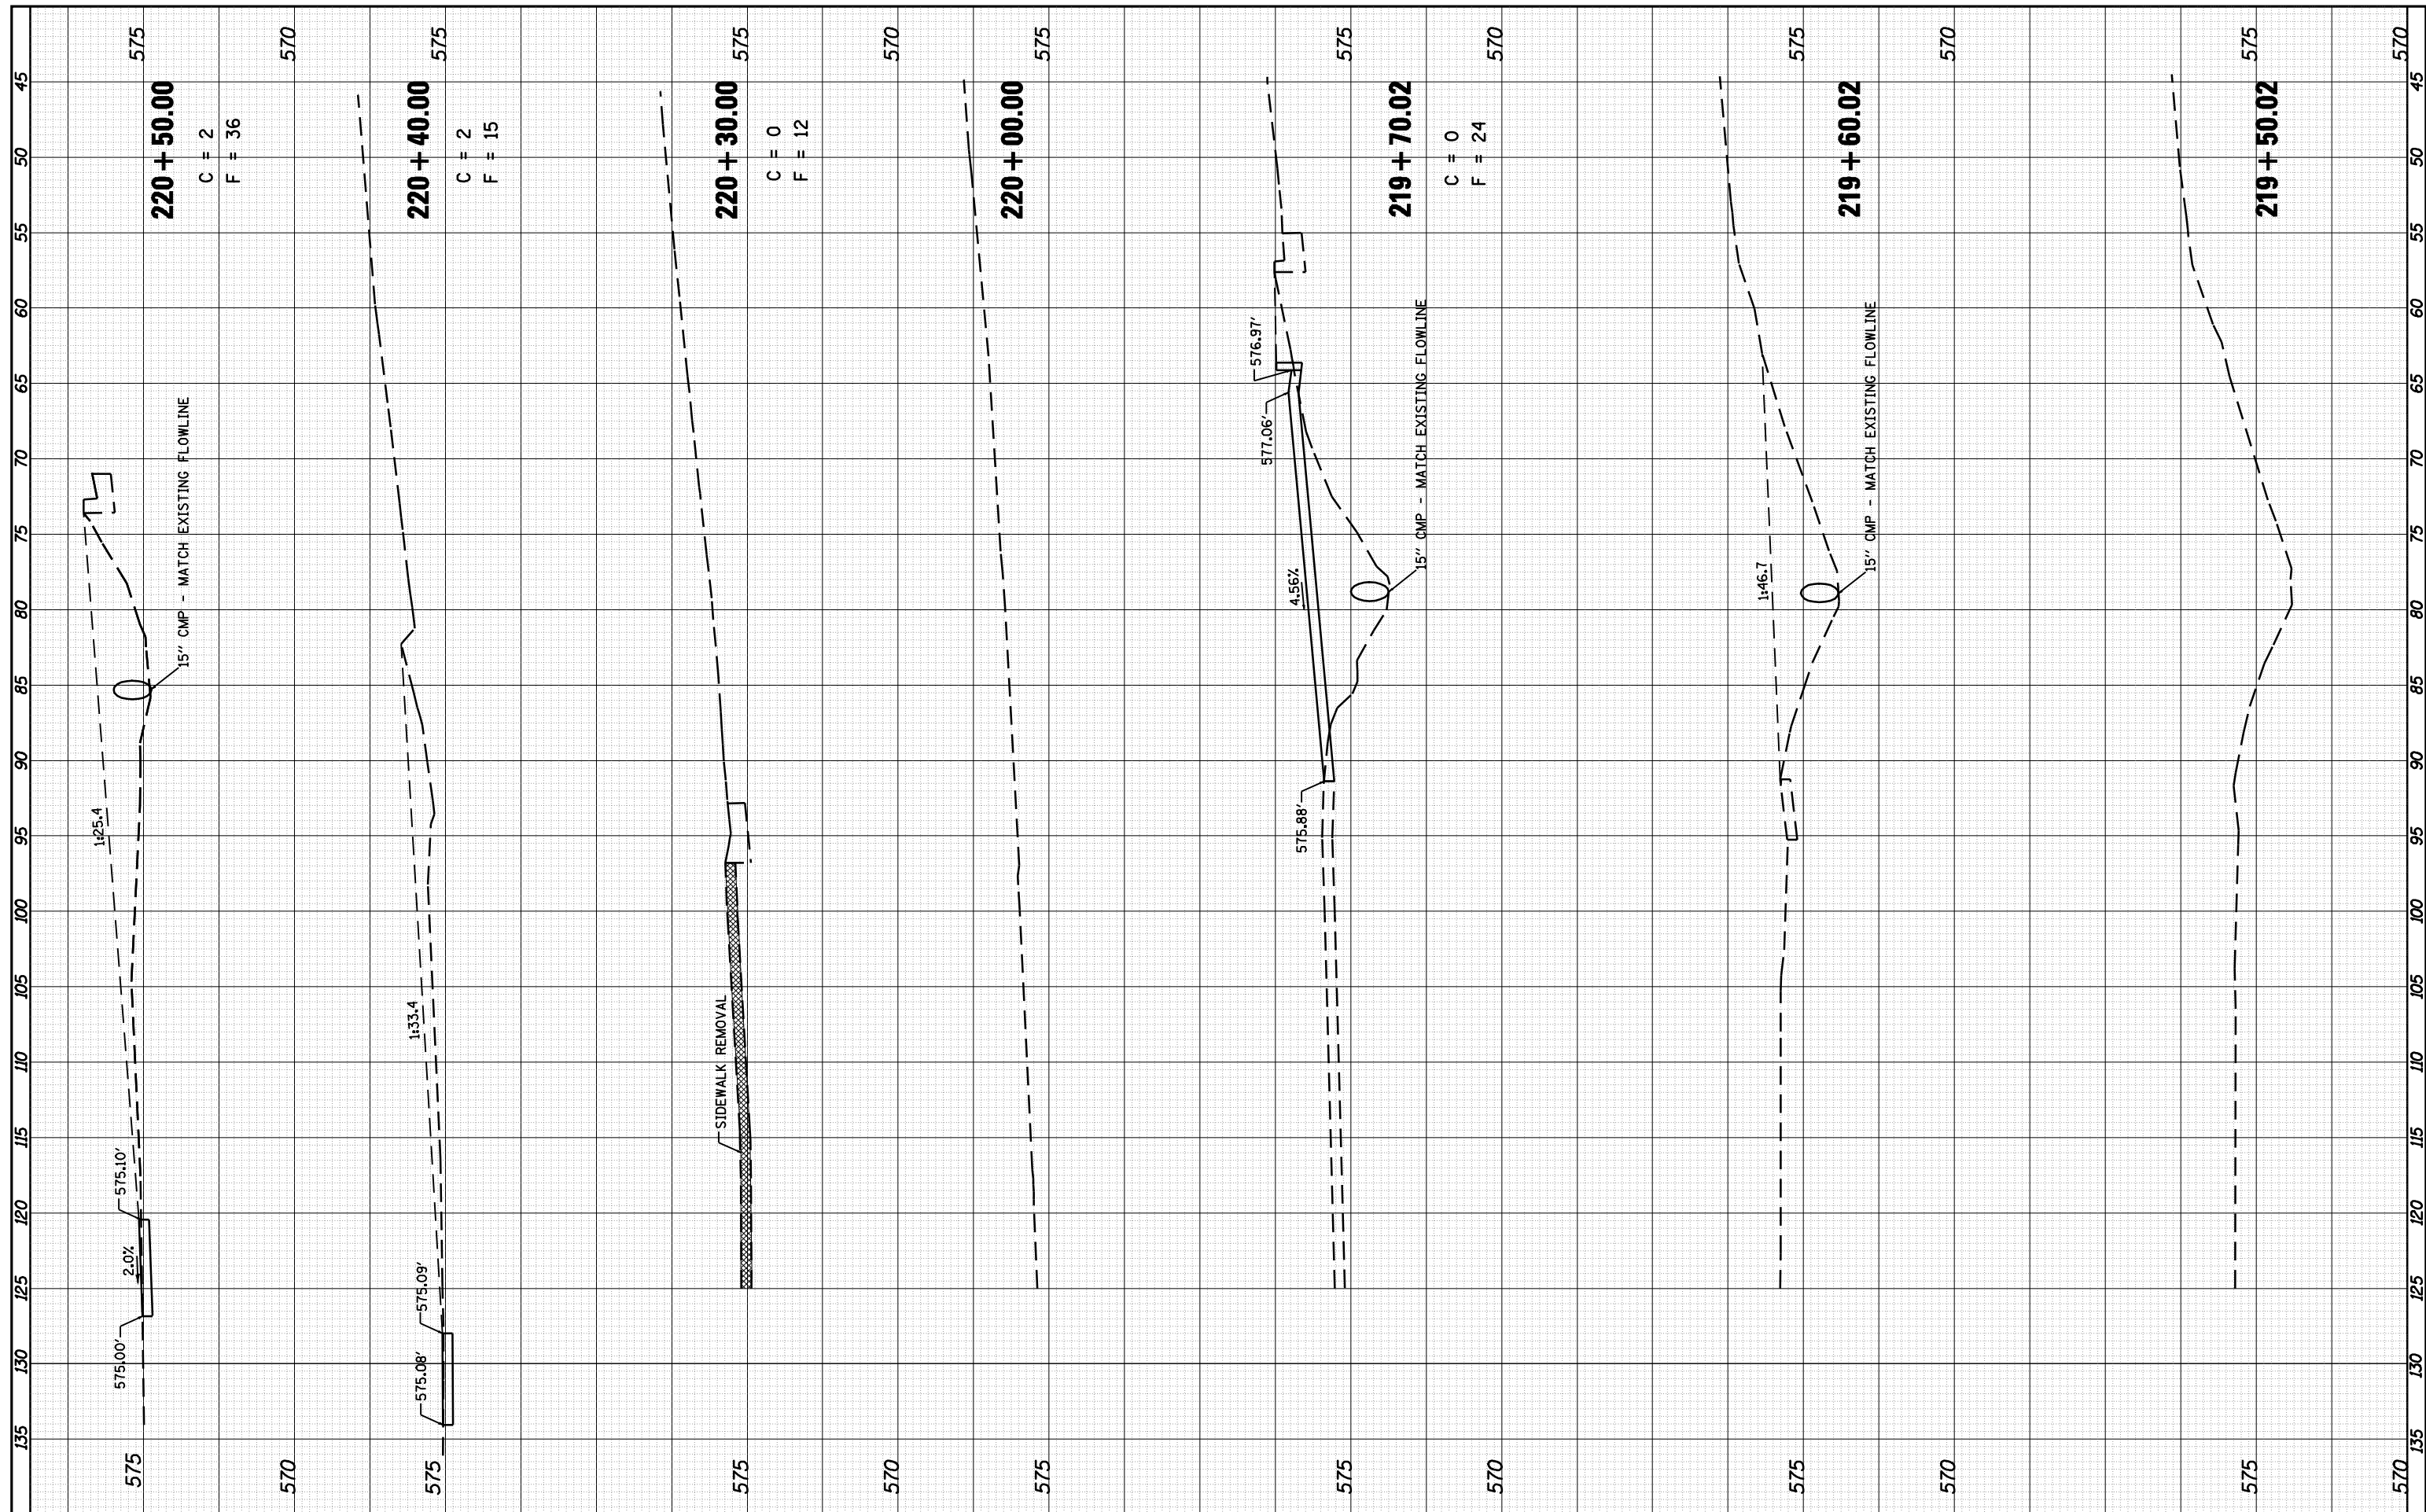

FILE NAME = C:\Exports\72001\0672001-sht-xsect.dgn  
 USER NAME = laughl1n1  
 PLOT SCALE = 10.0000' / IN.  
 PLOT DATE = Mar-26-2010 03:29:53PM

DESIGNED -	REVISD -
DRAWN -	REVISD -
CHECKED -	REVISD -
DATE -	REVISD -

DESIGNED -	REVISD -
DRAWN -	REVISD -
CHECKED -	REVISD -
DATE -	REVISD -

**STATE OF ILLINOIS  
DEPARTMENT OF TRANSPORTATION**

**SIDEWALK  
CROSS SECTIONS**

SCALE: 1" = 5'      SHEET NO.    OF    SHEETS    STA. 219+50.02 TO STA. 220+50.00

F.A.P. RTE.	SECTION	COUNTY	TOTAL SHEETS	SHEET NO.
75	6(RS-8, TS),8RS-7	SANGAMON	111	93
CONTRACT NO. 72001				
ILLINOIS FED. AID PROJECT				