


FINAL SURVEY NO.	SURVEYED	DATE
NOTE BOOK	PLOTTED	
	TEMPLATE	
	AREAS CHECKED	

ORIGINAL SURVEY NO.	SURVEYED	DATE
NOTE BOOK	PLOTTED	
	TEMPLATE	
	AREAS CHECKED	

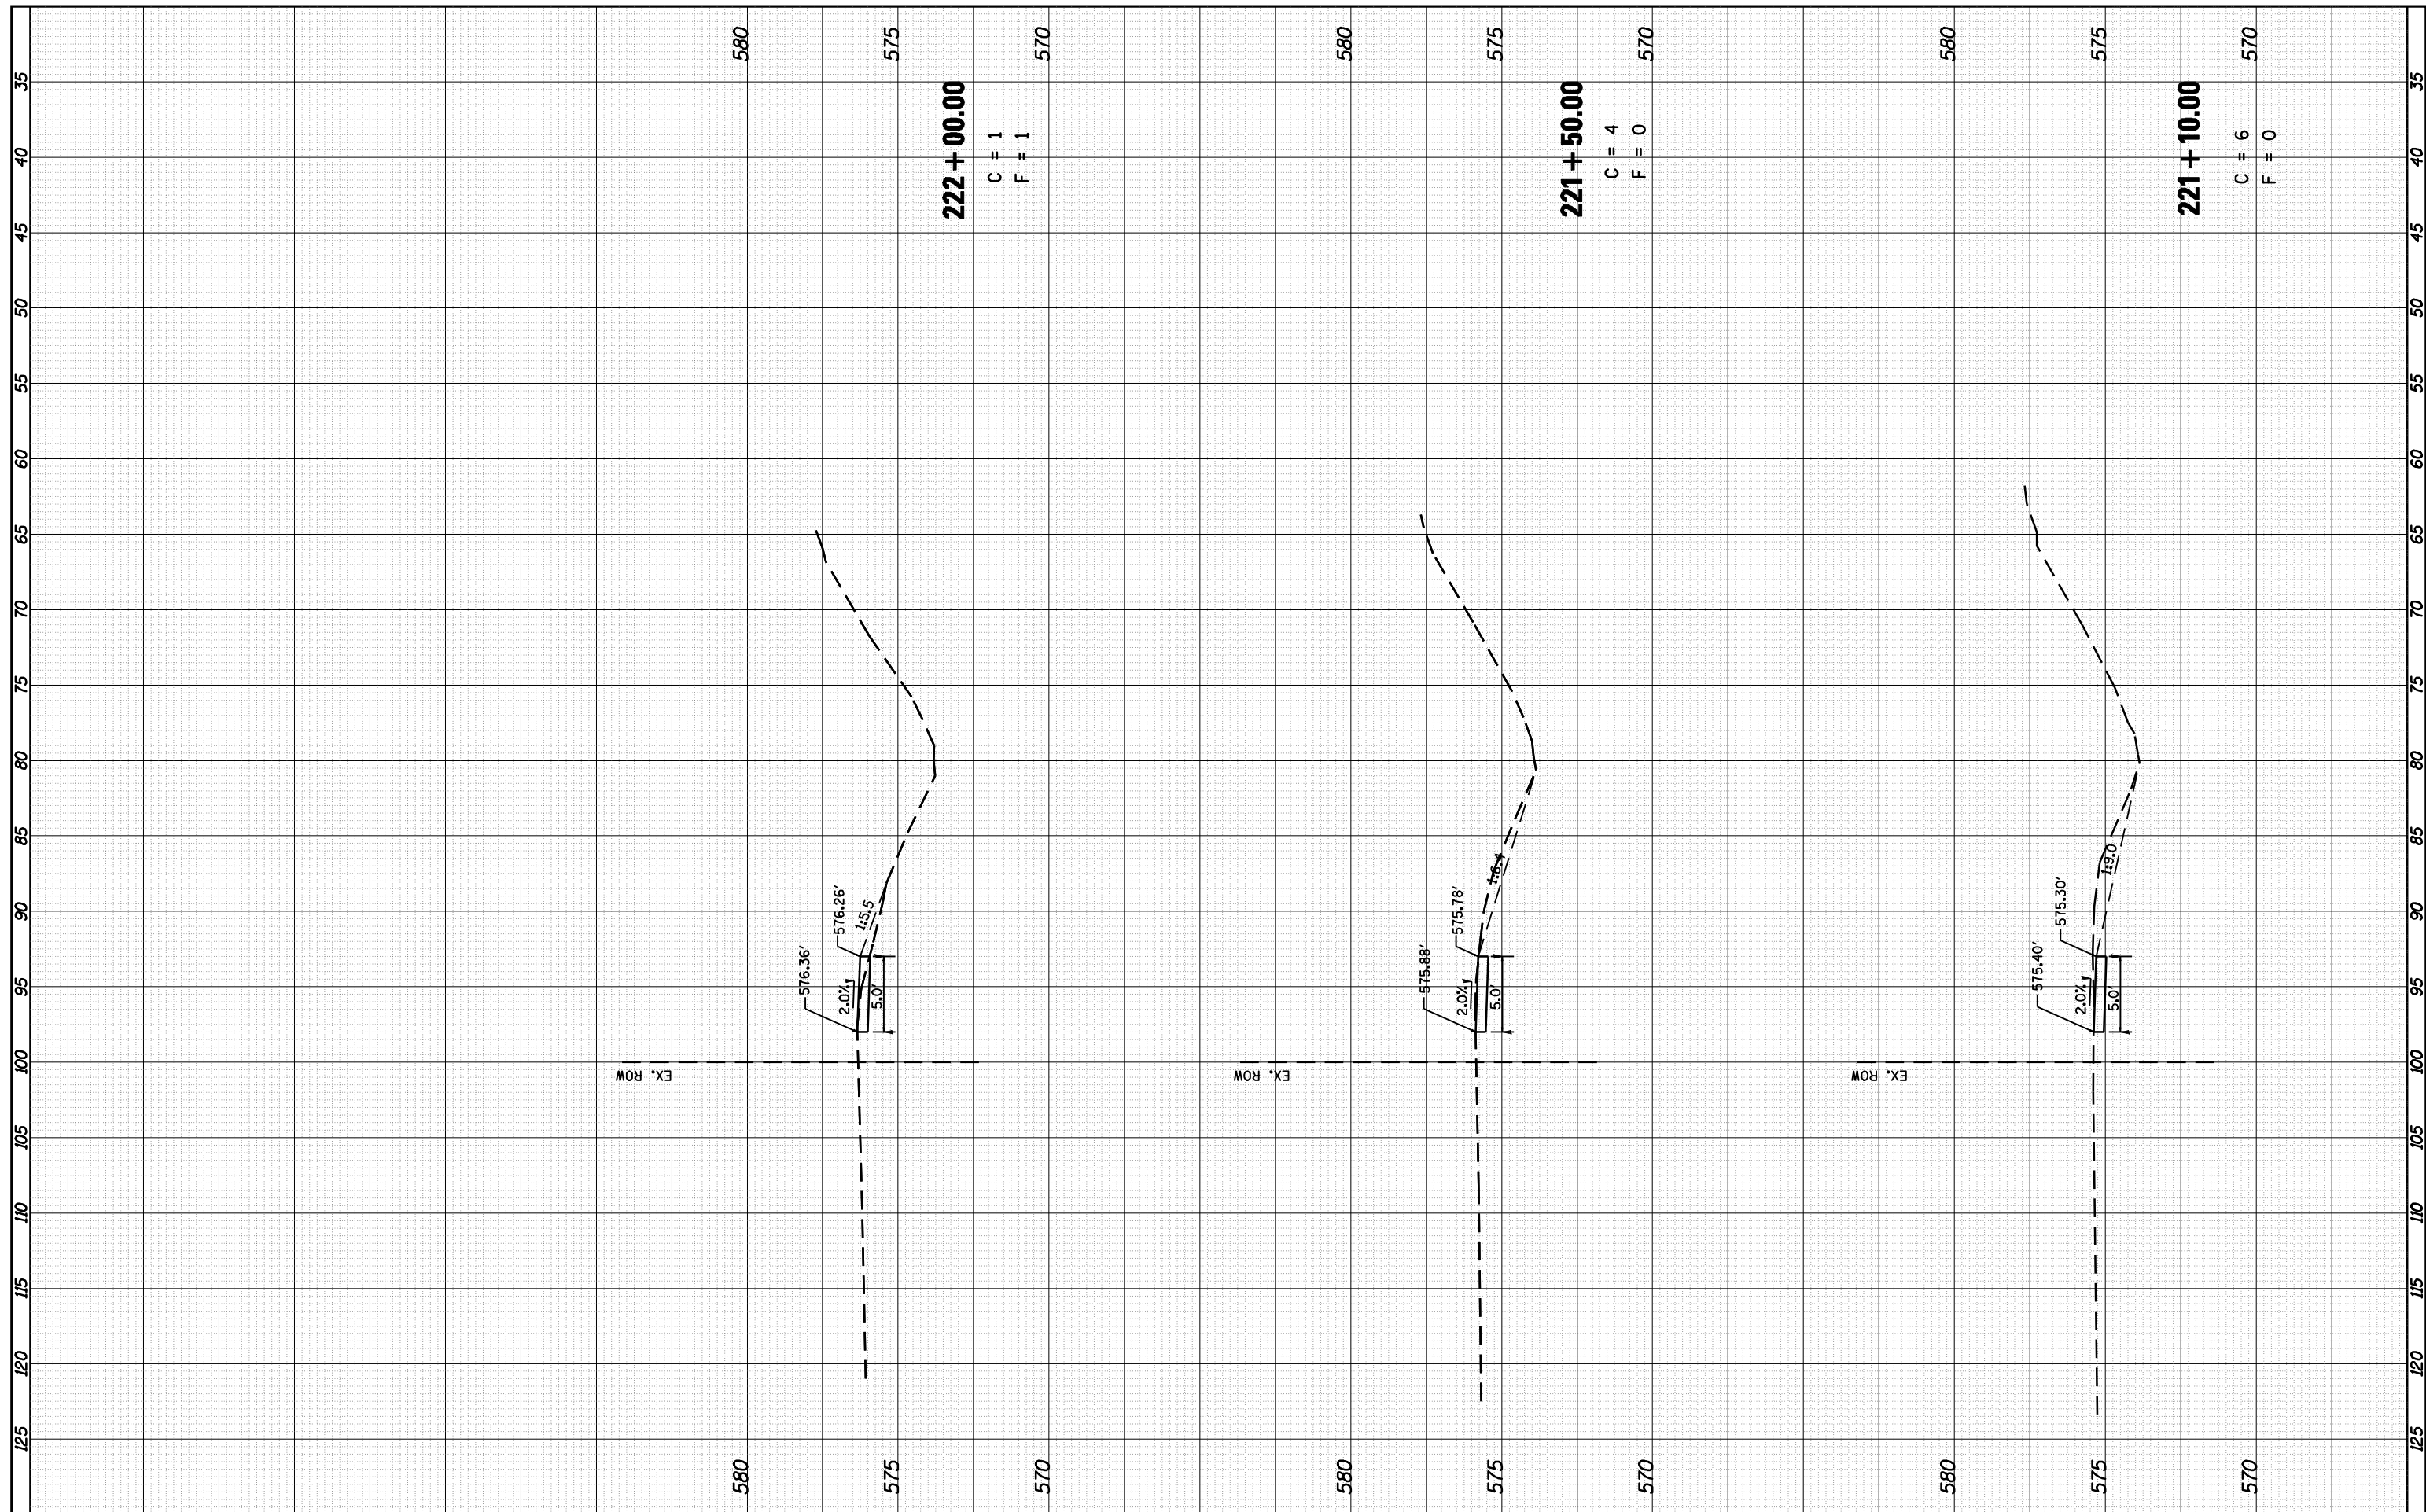

FILE NAME = C:\Exports\72D01\0672D01-ah-xsect.dgn

USER NAME = laughlinr1  
 PLOT SCALE = 10.0000' / IN.  
 PLOT DATE = Mar-26-2010 03:30:17PM

DESIGNED -  
 DRAWN -  
 CHECKED -  
 DATE -

REVISED -  
 REVISED -  
 REVISED -  
 REVISED -

**STATE OF ILLINOIS  
 DEPARTMENT OF TRANSPORTATION**

**SIDEWALK  
 CROSS SECTIONS**

SCALE: 1" = 5'      SHEET NO.    OF    SHEETS    STA. 221+10.00    TO    STA. 222+00.00

F.A.P. RTE.	SECTION	COUNTY	TOTAL SHEETS	SHEET NO.
75	6(RS-8, TS),BRS-7	SANGAMON	111	96
CONTRACT NO. 72D01				
ILLINOIS FED. AID PROJECT				