


FINAL SURVEY NO.	SURVEYED	DATE
NOTE BOOK	PLOTTED	
AREAS CHECKED	TEMPLATE	
	AREAS	

ORIGINAL SURVEY NO.	SURVEYED	DATE
NOTE BOOK	PLOTTED	
AREAS CHECKED	TEMPLATE	
	AREAS	

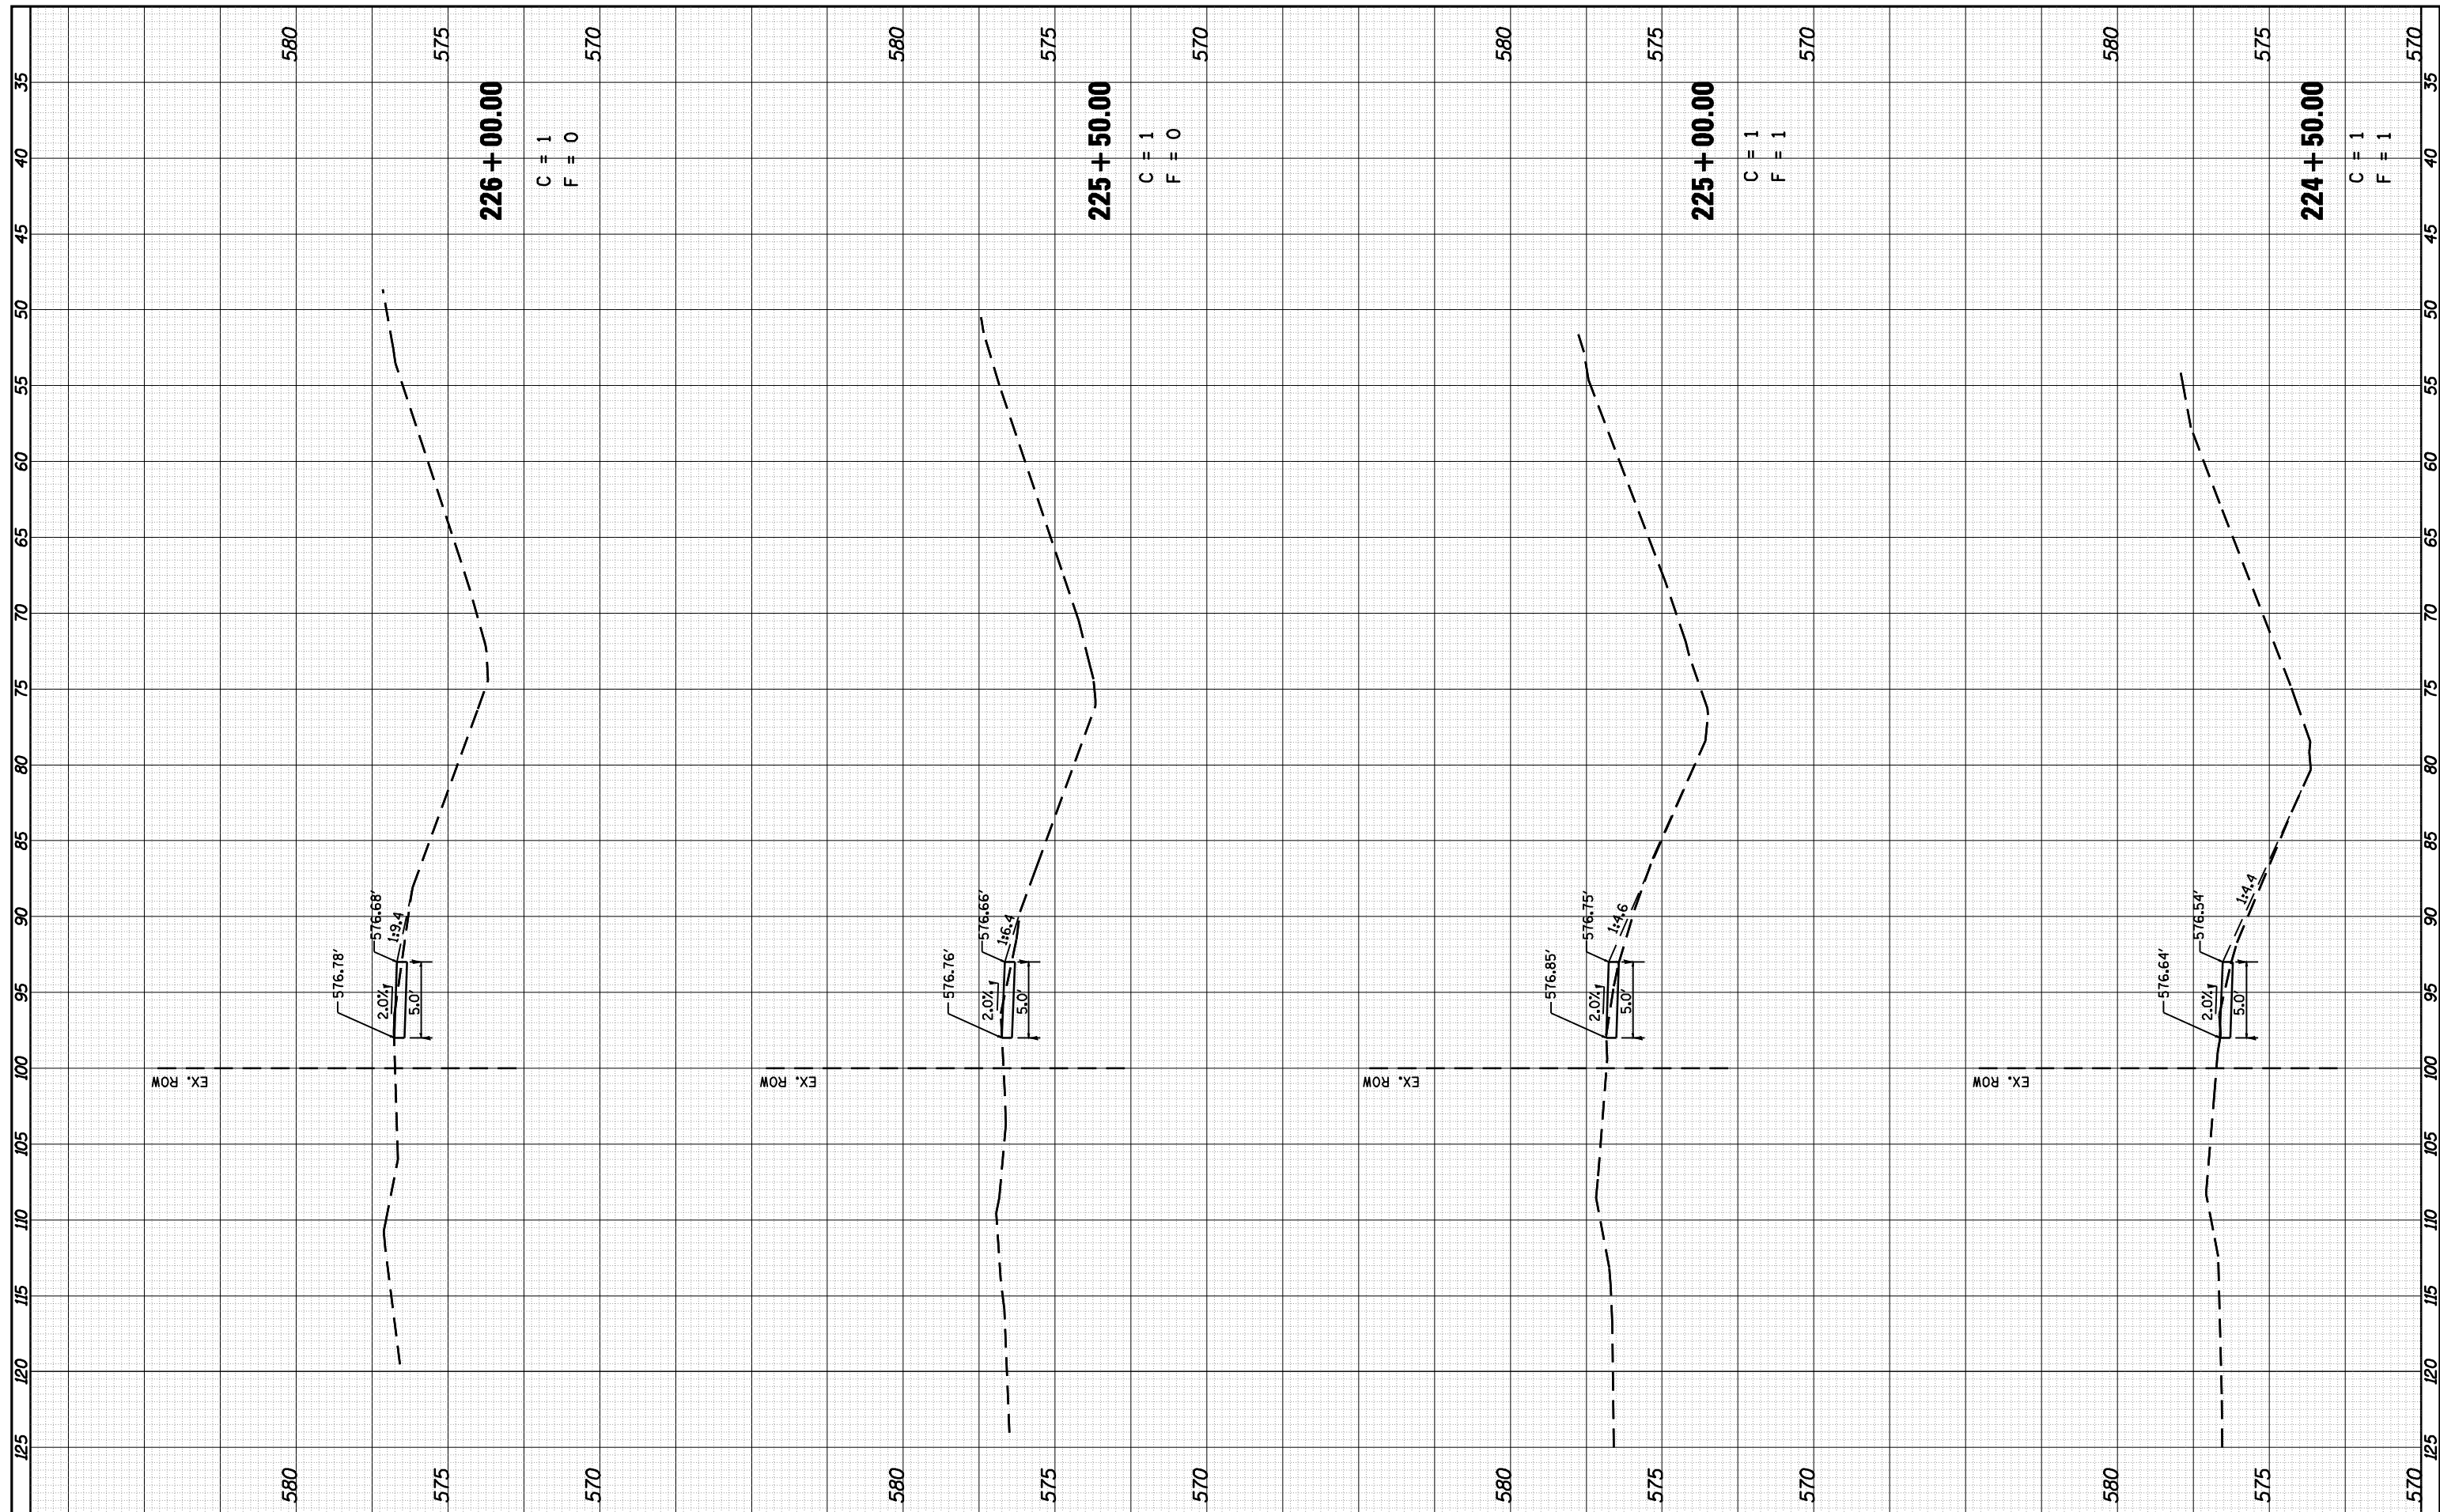

FILE NAME = C:\Exports\72001\0672001-ah-xsect.dgn	USER NAME = laughlir1	DESIGNED -	REVISED -	STATE OF ILLINOIS DEPARTMENT OF TRANSPORTATION	SIDEWALK CROSS SECTIONS			F.A.P. RTE. 75	SECTION 6(RS-8, TS),8RS-7	COUNTY SANGAMON	TOTAL SHEETS 111	SHEET NO. 98
	PLOT SCALE = 10.0000' / IN.	DRAWN -	REVISED -		SCALE: 1" = 5'	SHEET NO.	OF SHEETS	STA. 224+50.00	TO STA. 226+00.00	CONTRACT NO. 72001		
	PLOT DATE = Mar-26-2010 03:30:33PM	CHECKED -	REVISED -		ILLINOIS FED. AID PROJECT							
		DATE -	REVISED -									