


FINAL SURVEY NO.	SURVEYED	DATE
NOTE BOOK	PLOTTED	
AREAS CHECKED	TEMPLATE	
	AREAS	
	CHECKED	

ORIGINAL SURVEY NO.	SURVEYED	DATE
NOTE BOOK	PLOTTED	
AREAS CHECKED	TEMPLATE	
	AREAS	
	CHECKED	

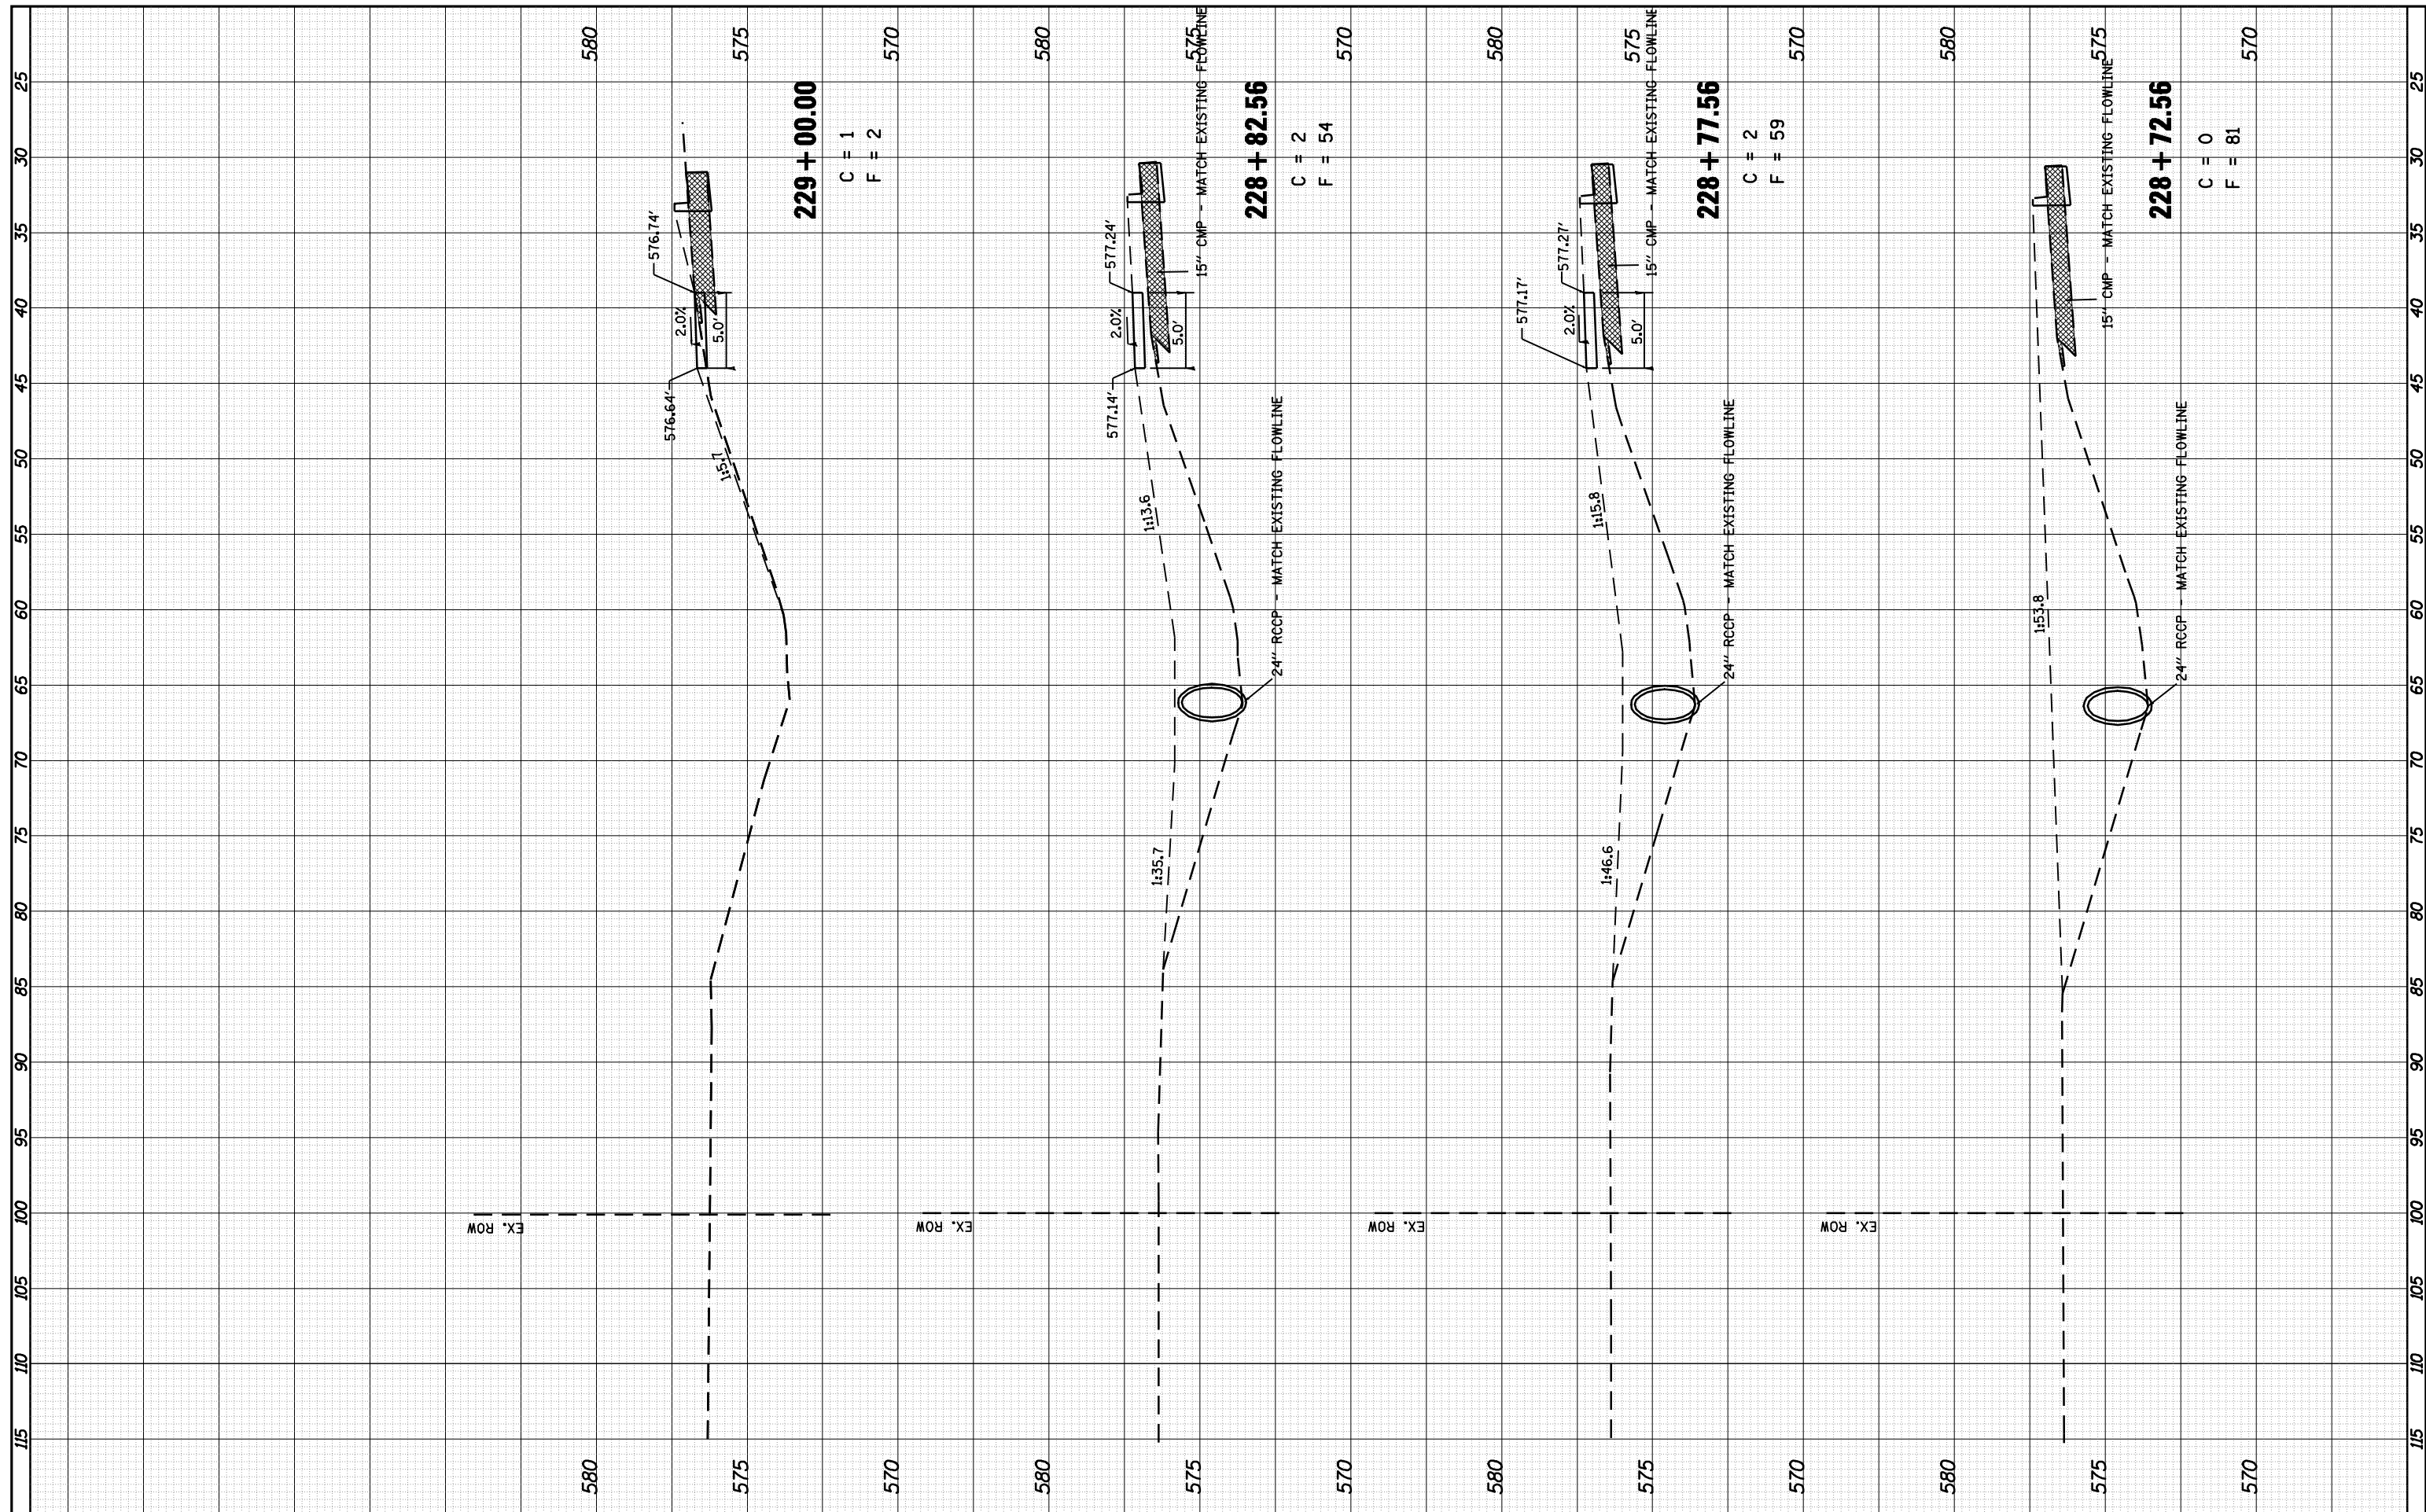

FILE NAME = C:\Exports\72001\72001-1-sht-xsect.dgn

USER NAME = laughlinr1
 PLOT SCALE = 10.0000' / IN.
 PLOT DATE = Mar-26-2010 03:30:59PM

DESIGNED -
 DRAWN -
 CHECKED -
 DATE -

REVISED -
 REVISED -
 REVISED -
 REVISED -

**STATE OF ILLINOIS
 DEPARTMENT OF TRANSPORTATION**

**SIDEWALK
 CROSS SECTIONS**

SCALE: 1" = 5' SHEET NO. OF SHEETS STA. 228+72.56 TO STA. 229+00.00

F.A.P. RTE.	SECTION	COUNTY	TOTAL SHEETS	SHEET NO.
75	6(RS-8, TS),8RS-7	SANGAMON	111	101
CONTRACT NO. 72001			ILLINOIS FED. AID PROJECT	