


FINAL SURVEY NO.	SURVEYED PLOTTED	BY	DATE
NOTE BOOK	TEMPLATE		
	AREAS CHECKED		

ORIGINAL SURVEY NO.	SURVEYED PLOTTED	BY	DATE
NOTE BOOK	TEMPLATE		
	AREAS CHECKED		

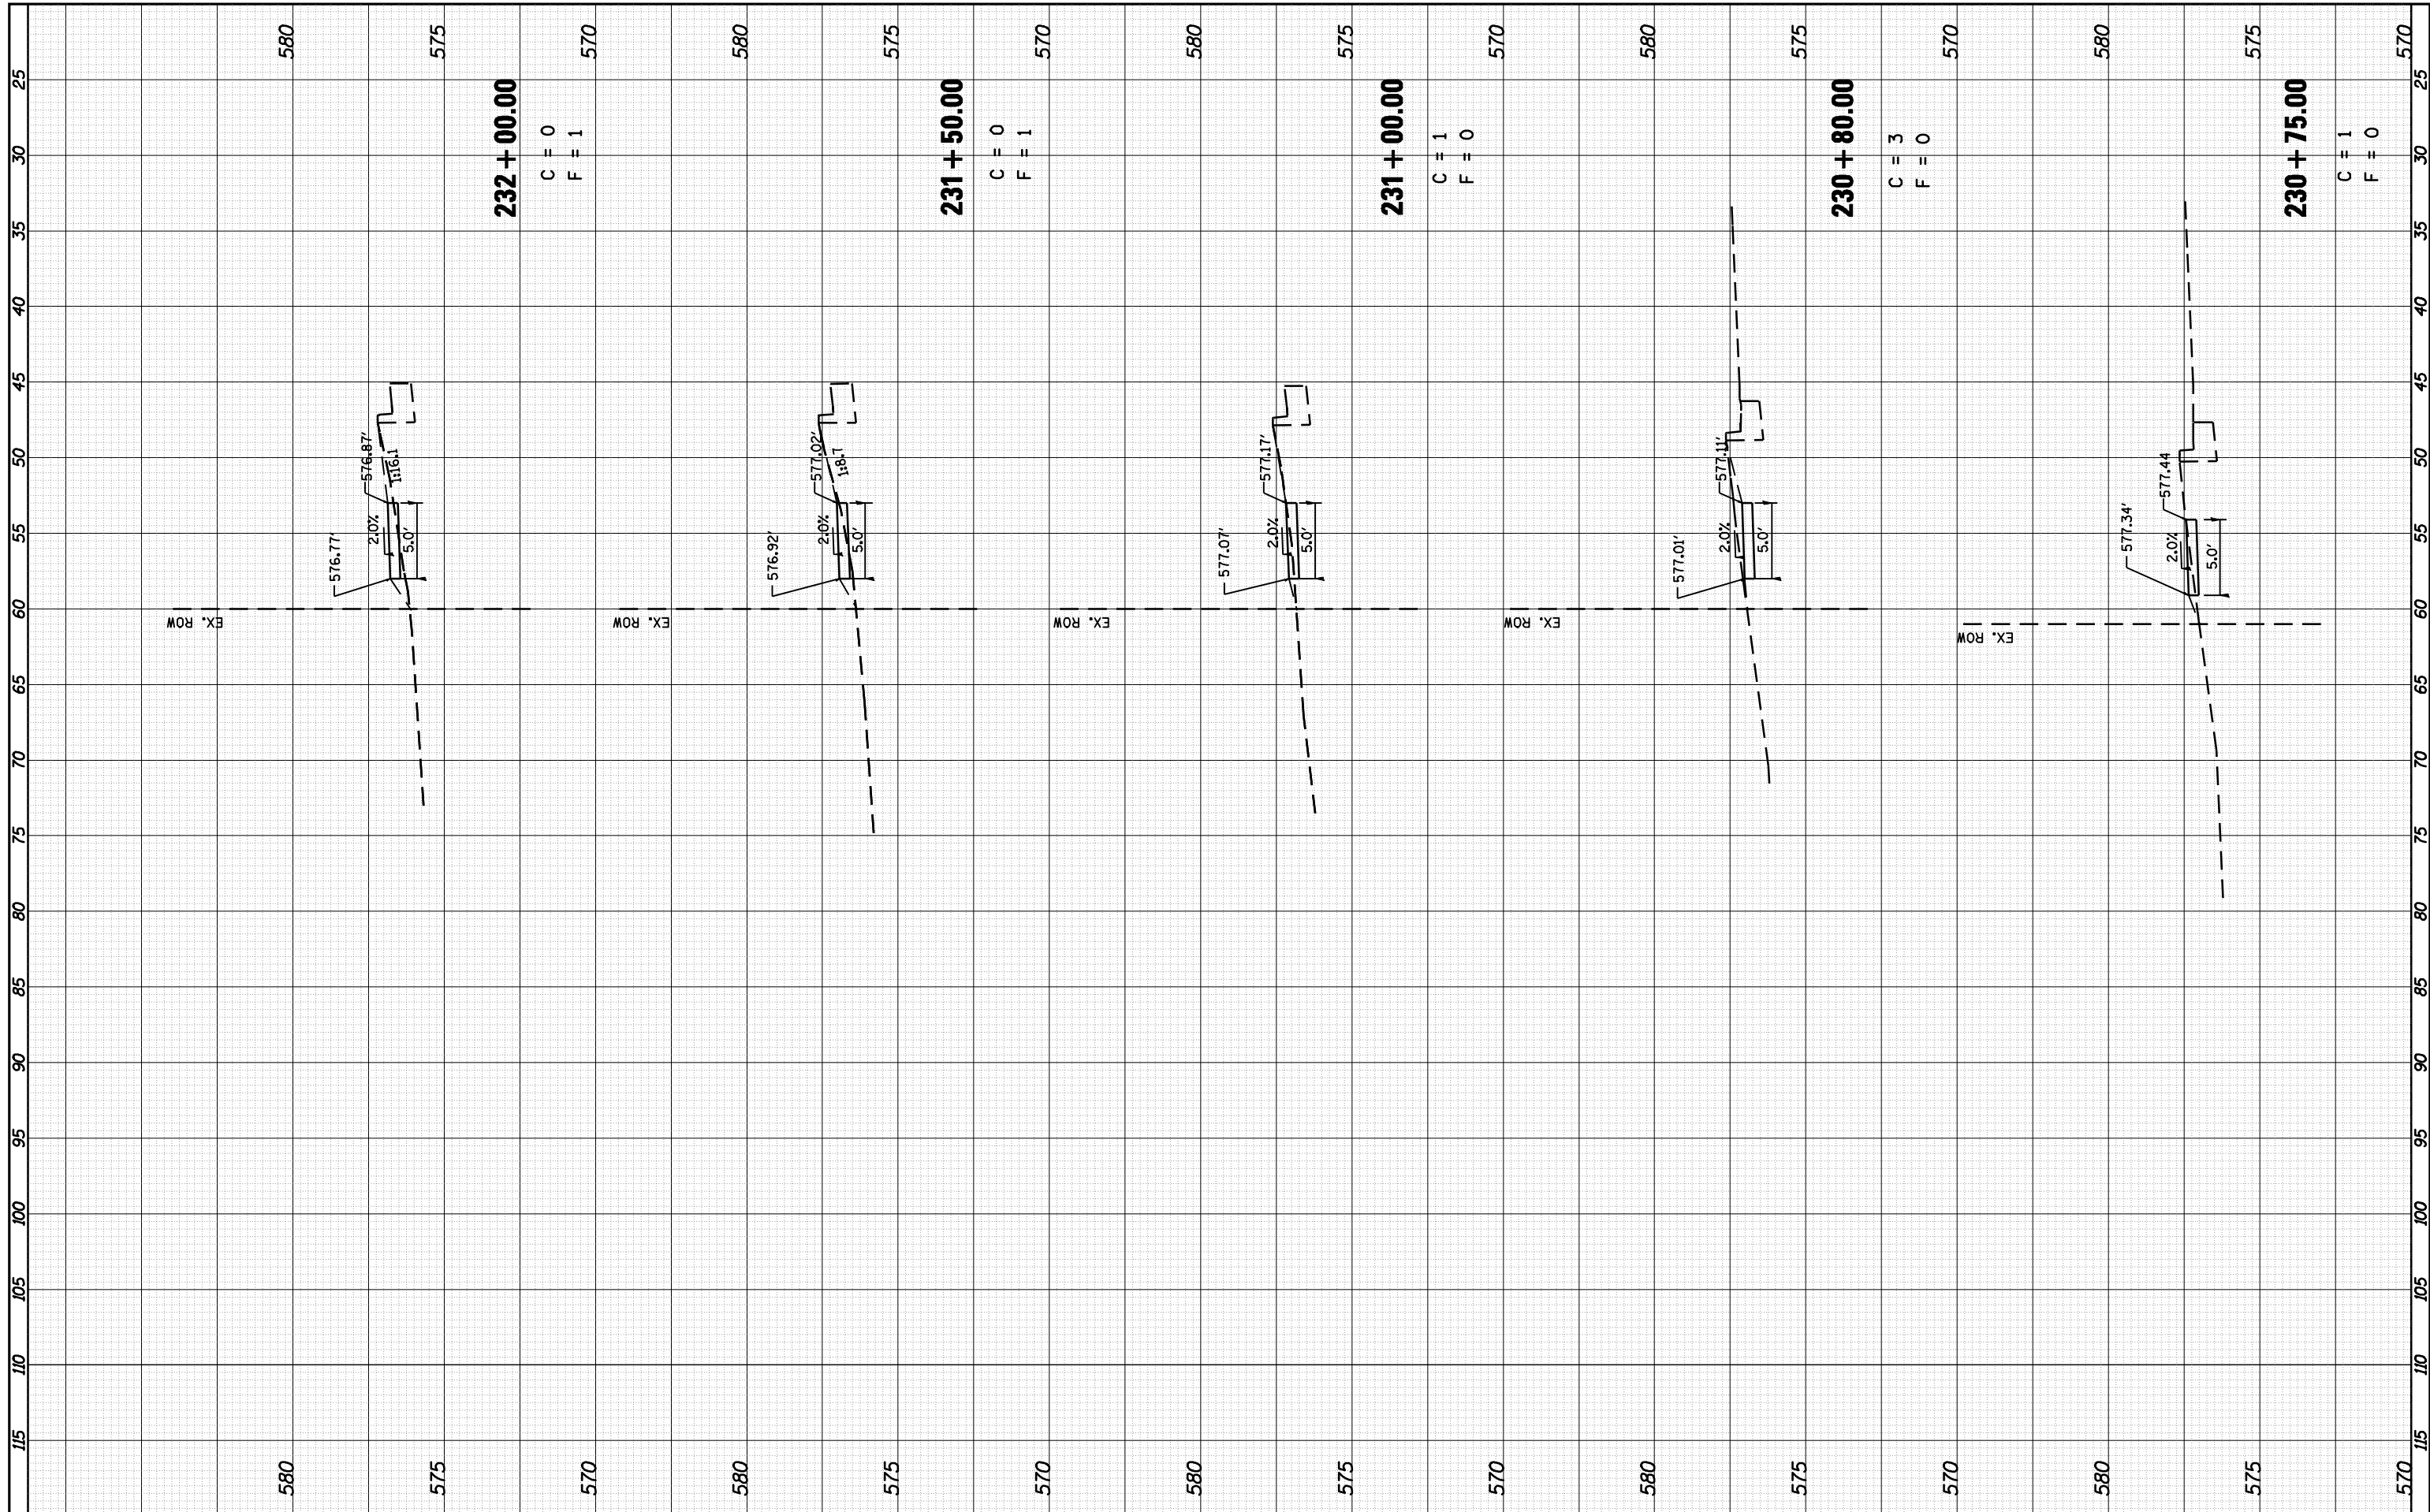

232 + 00.00
C = 0
F = 1

231 + 50.00
C = 0
F = 1

231 + 00.00
C = 1
F = 0

230 + 80.00
C = 3
F = 0

230 + 75.00
C = 1
F = 0

FILE NAME = C:\Exports\72D01\72D01-aht-xsect.dgn
USER NAME = laughlinr1

DESIGNED -	REVISD -
DRAWN -	REVISD -
CHECKED -	REVISD -
DATE -	REVISD -

PLOT SCALE = 10.0000' / IN.
PLOT DATE = Mar-26-2010 03:31:32PM

STATE OF ILLINOIS
DEPARTMENT OF TRANSPORTATION

SIDWALK
CROSS SECTIONS

SCALE: 1" = 5'
SHEET NO. OF SHEETS STA. 230+75.00 TO STA. 232+00.00

F.A.P. RTE.	SECTION	COUNTY	TOTAL SHEETS	SHEET NO.
75	6(RS-8, TS),BRS-7	SANGAMON	111	105
				CONTRACT NO. 72D01
ILLINOIS FED. AID PROJECT				