


FINAL SURVEY NO.	SURVEYED	BY	DATE
NOTE BOOK	PLOTTED		
AREAS CHECKED	TEMPLATE		
	AREAS		
	CHECKED		

ORIGINAL SURVEY NO.	SURVEYED	BY	DATE
NOTE BOOK	PLOTTED		
AREAS CHECKED	TEMPLATE		
	AREAS		
	CHECKED		

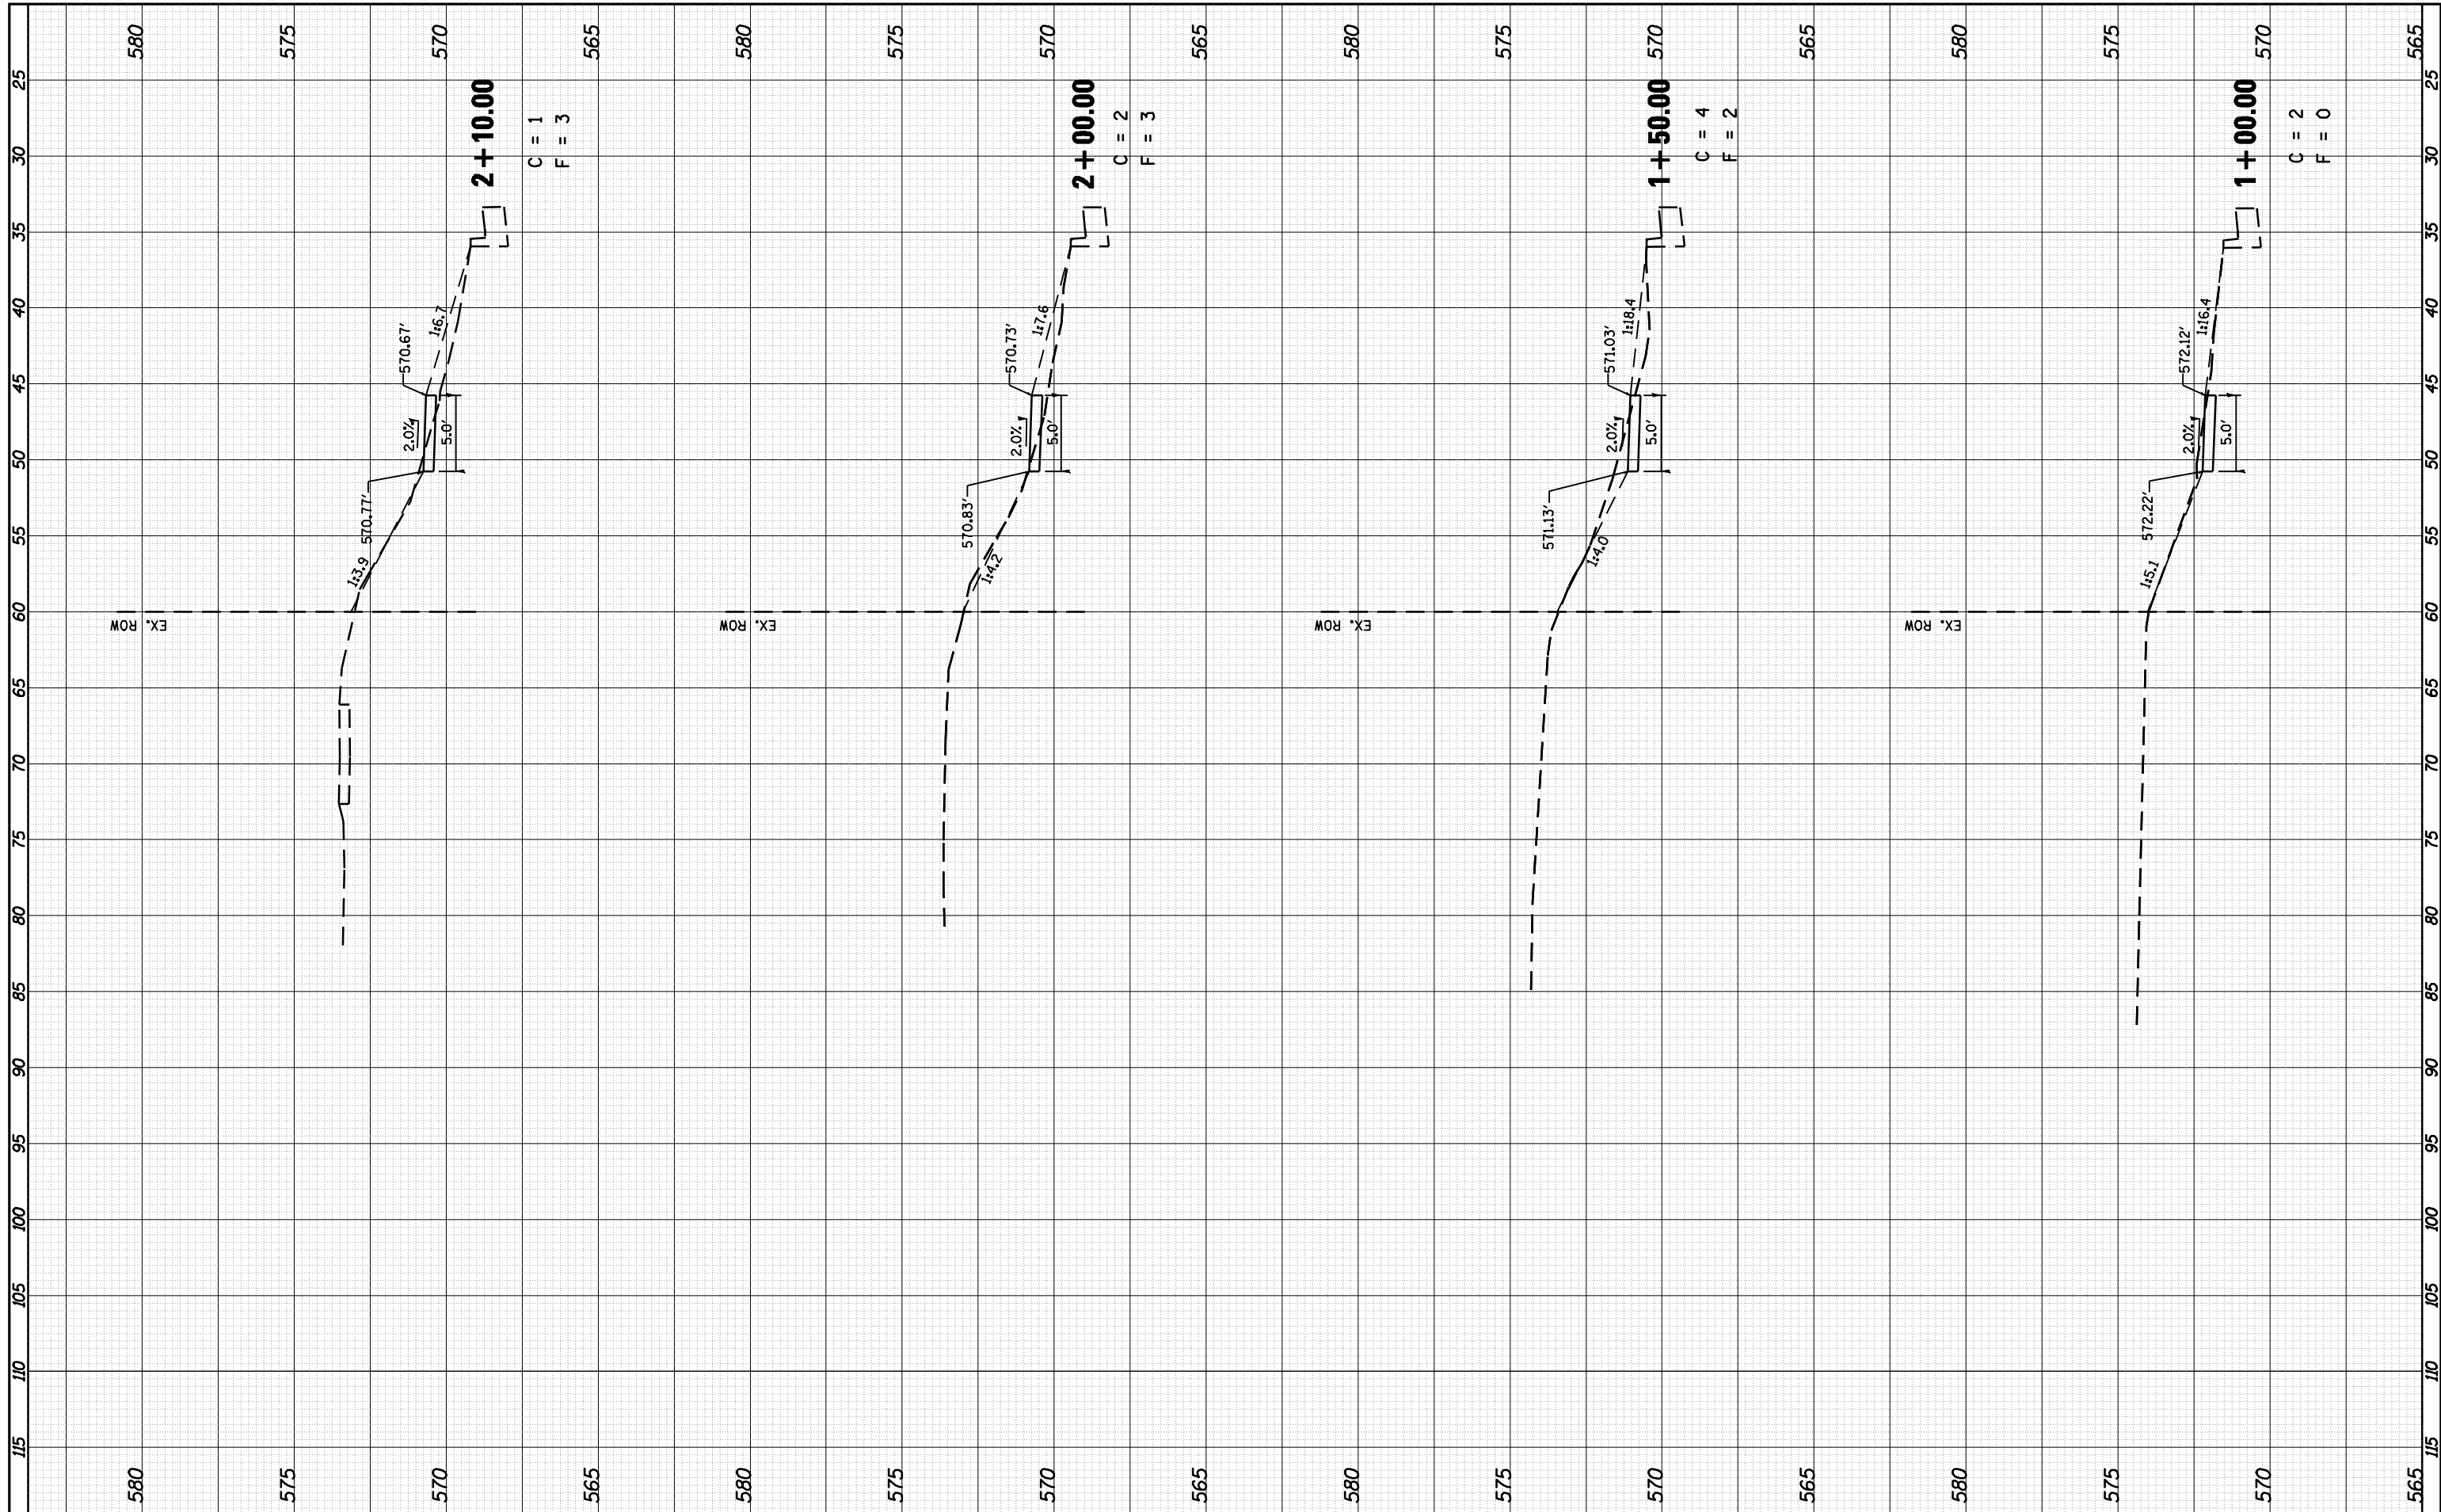

FILE NAME = c:\pwork\pwidot\LAUGHLINRL\d0140376\0672001-shd-xsect.dgn  
 USER NAME = laughlinr1  
 PLOT SCALE = 10.0000 ' / IN.  
 PLOT DATE = Mar-29-2010 10:53:17AM

DESIGNED -  
 DRAWN -  
 CHECKED -  
 DATE -

REVISED -  
 REVISED -  
 REVISED -  
 REVISED -

**STATE OF ILLINOIS  
 DEPARTMENT OF TRANSPORTATION**

**SIDEWALK  
 CROSS SECTIONS**

SCALE: 1" = 5'      SHEET NO.      OF      SHEETS      STA. 1+00.00      TO STA. 2+10.00

F.A.P. RTE.	SECTION	COUNTY	TOTAL SHEETS	SHEET NO.
75	6(RS-8, TS),8RS-7	SANGAMON	111	108
CONTRACT NO. 72D01				
ILLINOIS FED. AID PROJECT				