


FINAL SURVEY NO.	SURVEYED	DATE
NOTE BOOK	PLOTTED	
AREAS CHECKED	TEMPLATE	
	AREAS CHECKED	

ORIGINAL SURVEY NO.	SURVEYED	DATE
NOTE BOOK	PLOTTED	
AREAS CHECKED	TEMPLATE	
	AREAS CHECKED	

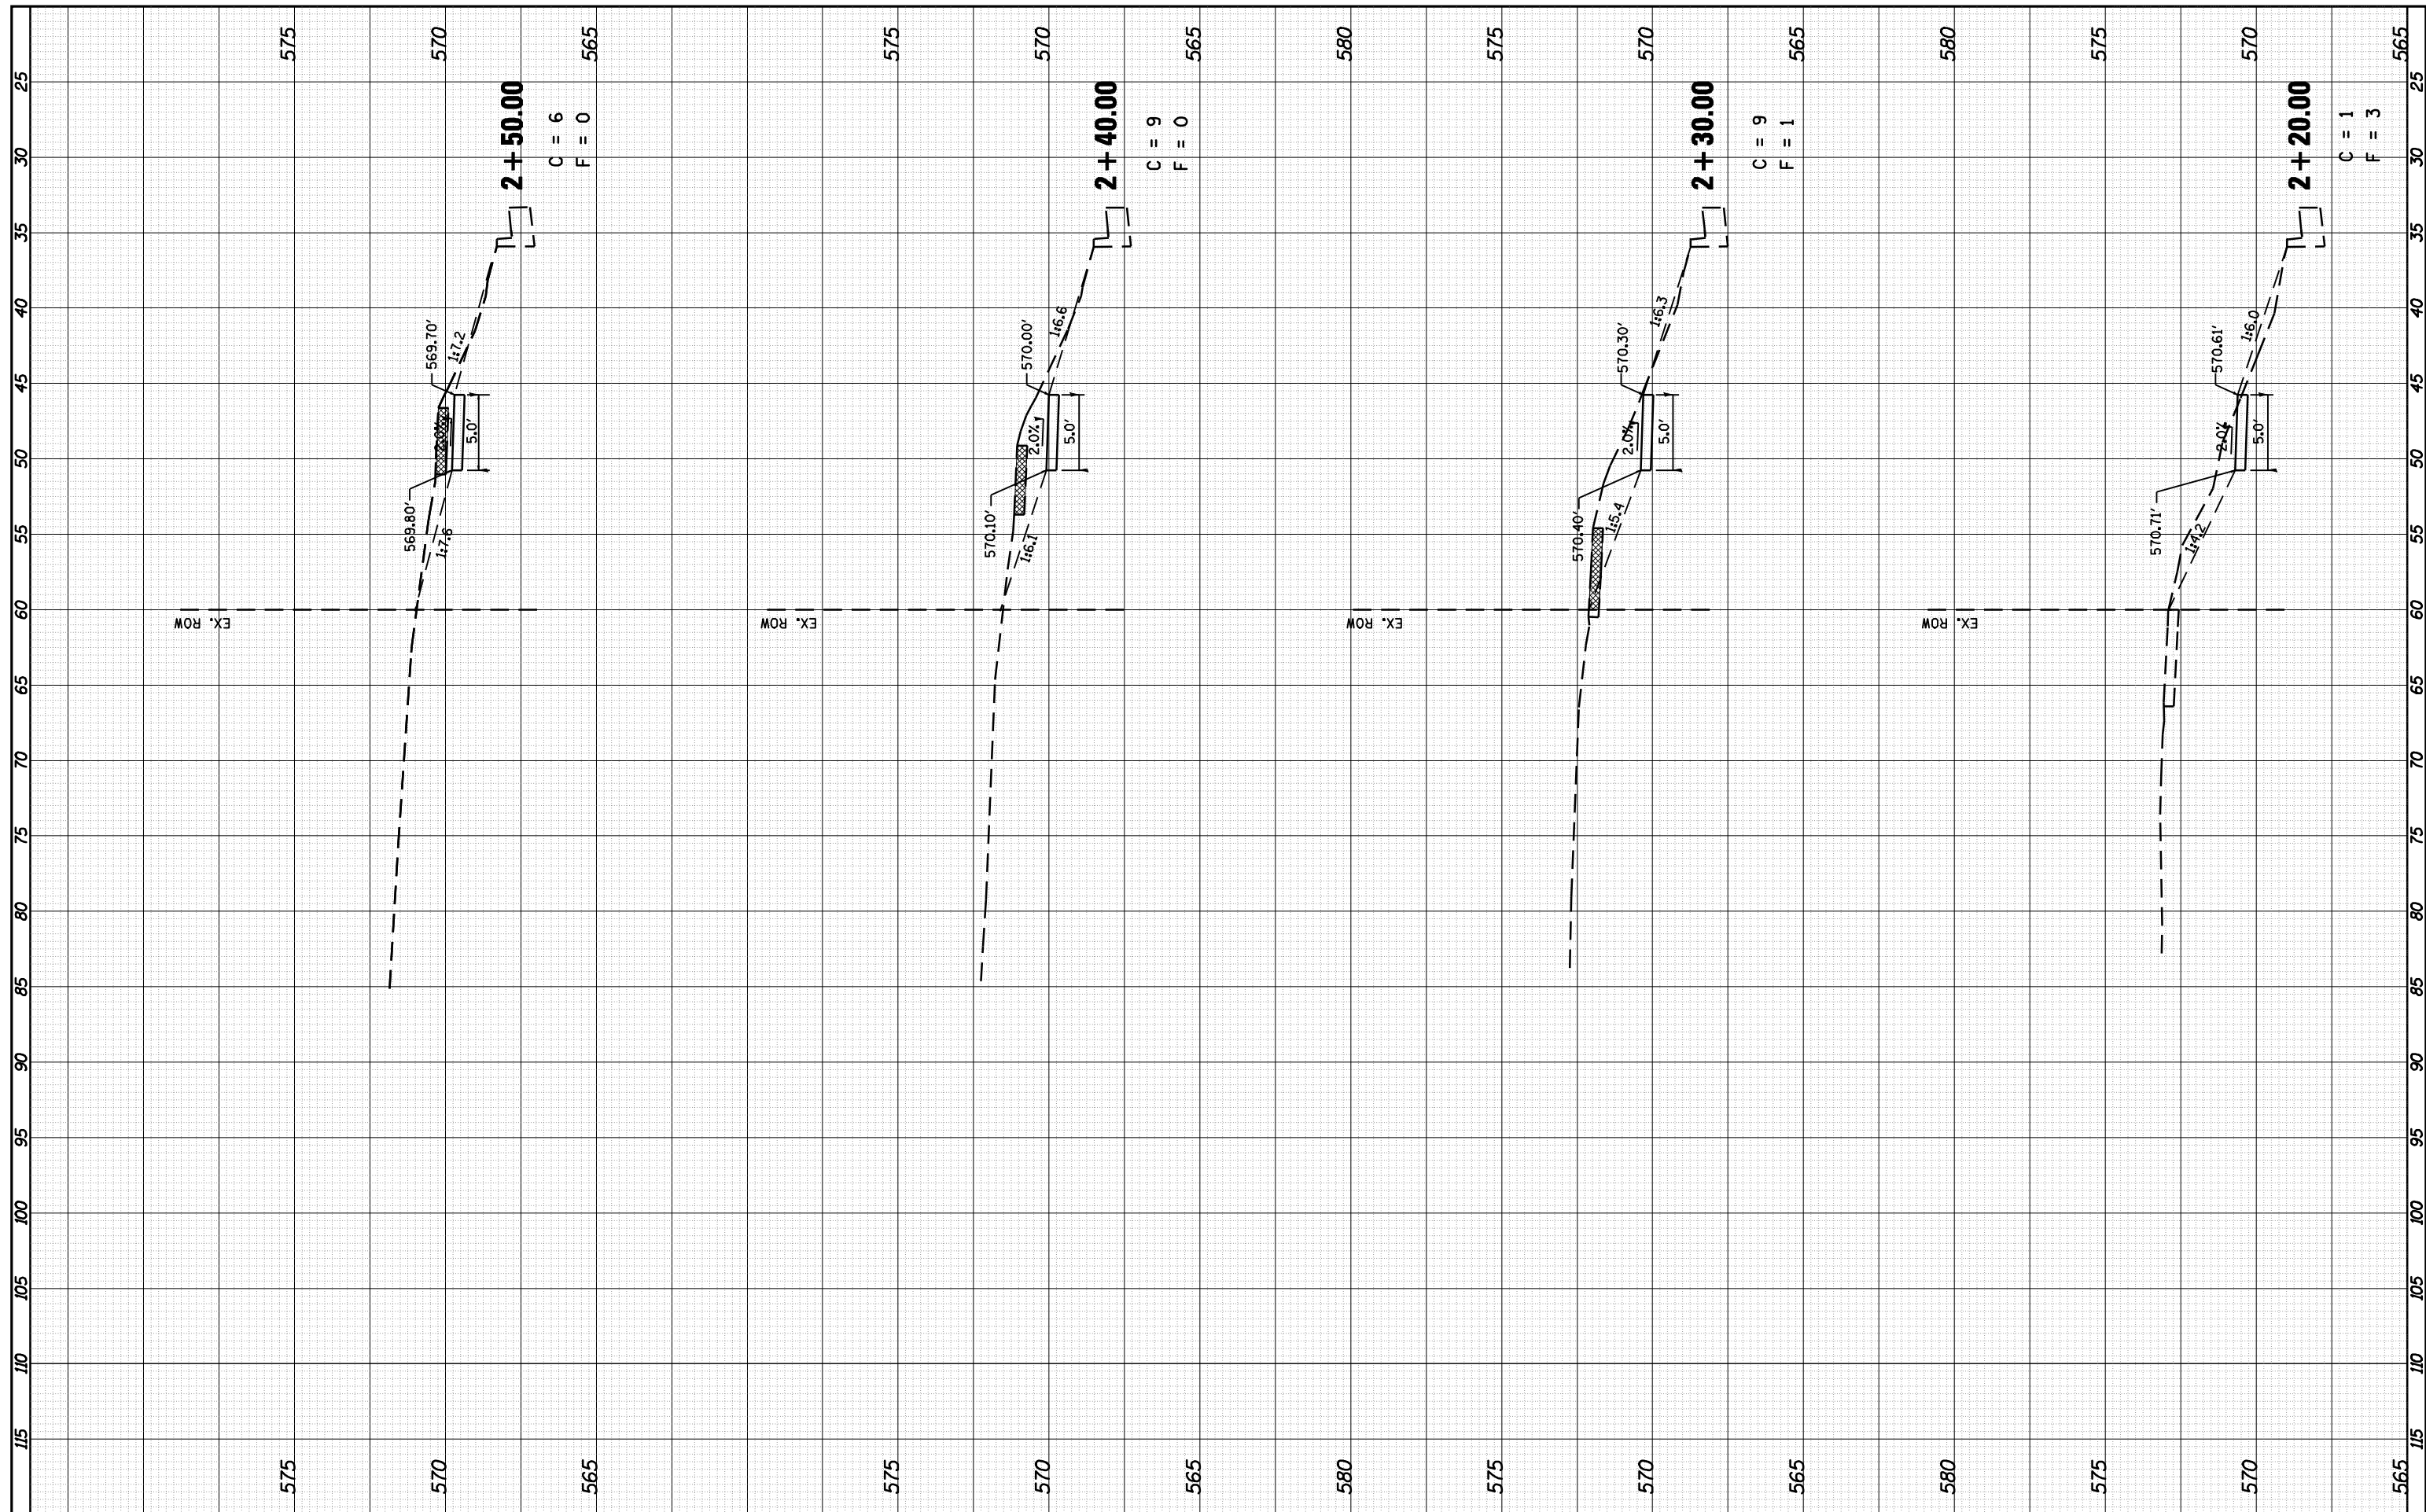

FILE NAME =	USER NAME = laughlinr1	DESIGNED -	REVISED -	STATE OF ILLINOIS DEPARTMENT OF TRANSPORTATION	SIDEWALK CROSS SECTIONS			F.A.P. RTE.	SECTION	COUNTY	TOTAL SHEETS	SHEET NO.		
c:\pwwork\pwidot\LAUGHLINR1\40376\10672001-shd-xsect.dgn		DRAWN -	REVISED -		SCALE: 1" = 5'	SHEET NO.	OF SHEETS	STA. 2+20.00	TO STA. 2+50.00	75	6(RS-8, TS),BRS-7	SANGAMON	111	109
PLOT SCALE = 10.0000 "/ IN.		CHECKED -	REVISED -											
PLOT DATE = Mar-29-2010 10:53:22AM		DATE -	REVISED -											