


FINAL SURVEY NO.	SURVEYED	BY	DATE
NOTE BOOK	PLOTTED		
AREAS CHECKED	TEMPLATE		
	AREAS		
	CHECKED		

ORIGINAL SURVEY NO.	SURVEYED	BY	DATE
NOTE BOOK	PLOTTED		
AREAS CHECKED	TEMPLATE		
	AREAS		
	CHECKED		

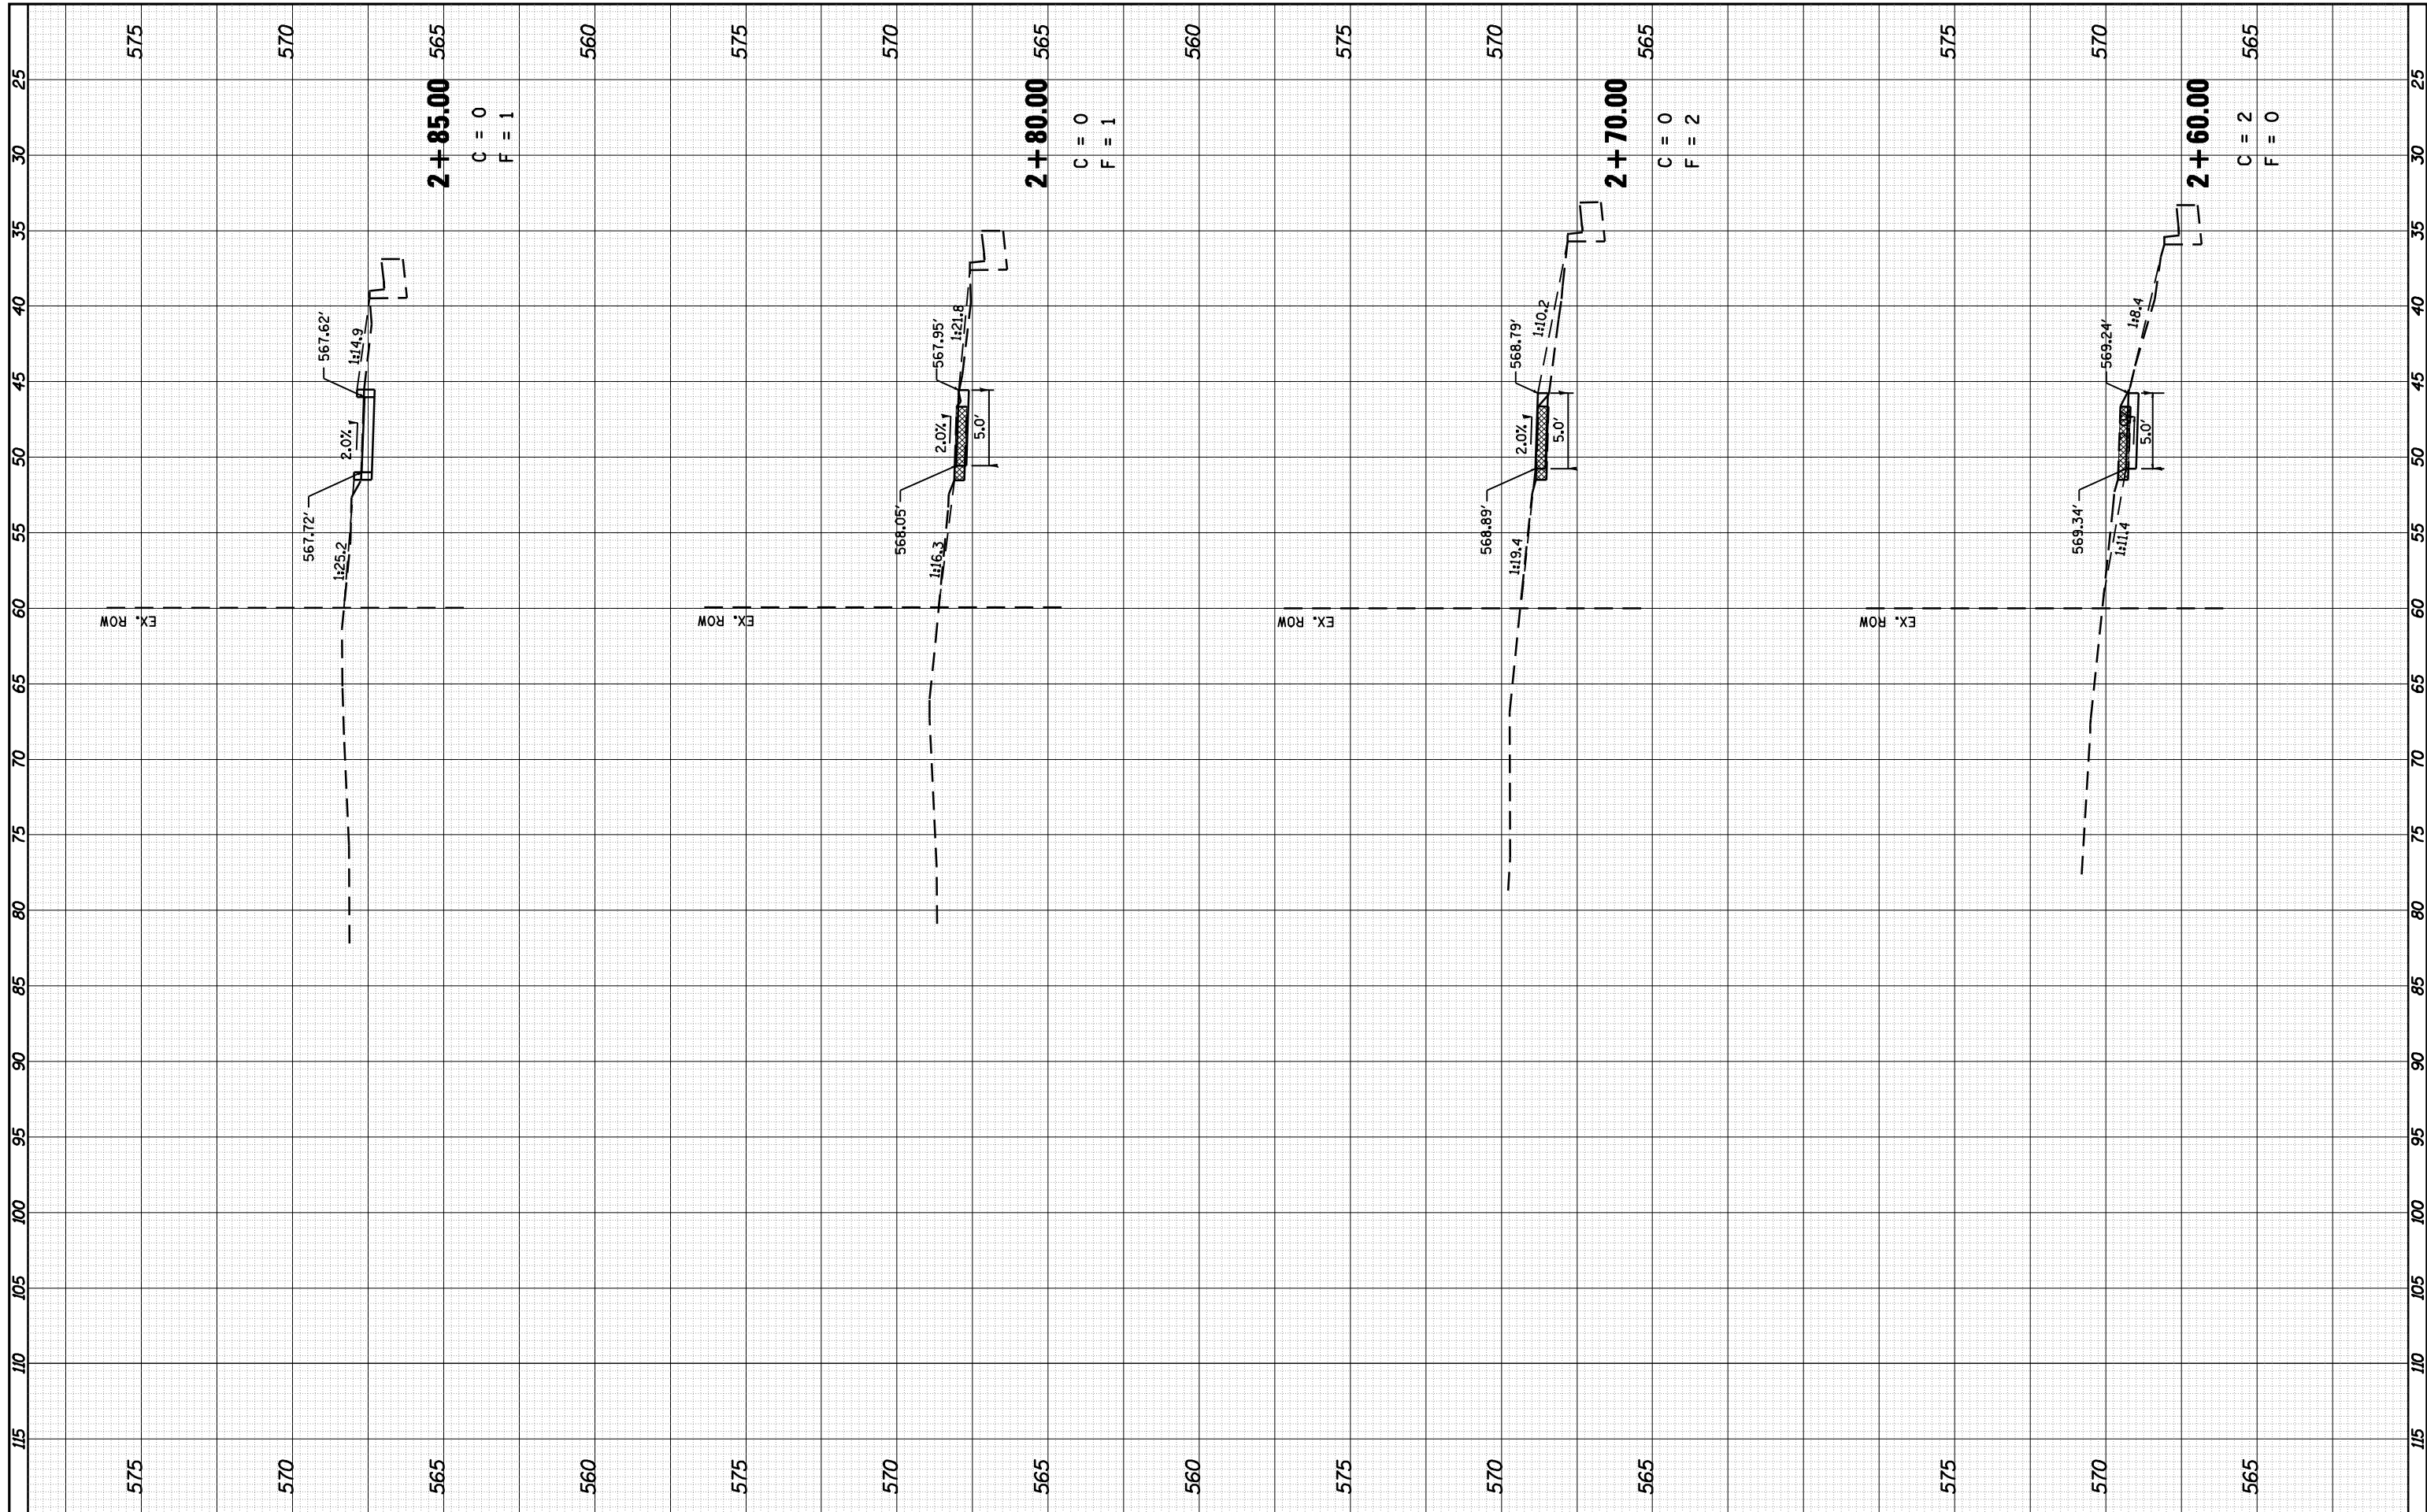

FILE NAME = c:\pwork\PWIDOT\LAUGHLINRL\0140376\0672001-  
 USER NAME = laughlinr1  
 PLOT SCALE = 10.0000 ' / IN.  
 PLOT DATE = Mar-29-2010 10:53:27AM

DESIGNED -	REVISIED -
DRAWN -	REVISIED -
CHECKED -	REVISIED -
DATE -	REVISIED -

**STATE OF ILLINOIS  
DEPARTMENT OF TRANSPORTATION**

**SIDWALK  
CROSS SECTIONS**

SCALE: 1" = 5'      SHEET NO.    OF    SHEETS    STA. 2+60.00    TO    STA. 2+85.00

F.A.P. RTE.	SECTION	COUNTY	TOTAL SHEETS	SHEET NO.
75	6(RS-8, TS),BRS-7	SANGAMON	111	110
CONTRACT NO. 72D01			ILLINOIS FED. AID PROJECT	