


PAVEMENT MARKING LEGEND

- ① PR. PREFORMED PLASTIC PAVEMENT MARKING, TYPE B (INLAID), LINE 5" (30' SKIP, 10' WHITE DASH & RRPm @ 80'CTS.)
- ② PR. URETHANE PAVEMENT MARKING, LINE 5" (SOLID YELLOW)
- ③ PR. URETHANE PAVEMENT MARKING, LINE 5" (SOLID WHITE)
- ④ PR. URETHANE PAVEMENT MARKING, LINE 6" (SOLID WHITE)
- ⑤ PR. PREFORMED PLASTIC PAVEMENT MARKING, TYPE B (INLAID), LINE 8" (SOLID WHITE)
- ⑥ PR. PREFORMED PLASTIC PAVEMENT MARKING, TYPE B (INLAID), LINE 12" (SOLID YELLOW)
- ⑦ PR. PREFORMED PLASTIC PAVEMENT MARKING, TYPE B (INLAID), LINE 12" (SOLID WHITE)
- ⑧ PR. PREFORMED PLASTIC PAVEMENT MARKING, TYPE B (INLAID), LINE 24" (SOLID WHITE)
- ⑨ PR. PREFORMED PLASTIC PAVEMENT MARKING, TYPE B (INLAID), LETTERS & SYMBOLS (SOLID WHITE)
- ▲ PR. RAISED PAVEMENT MARKERS, ONE-WAY CRYSTAL
- ▲ PR. RAISED PAVEMENT MARKERS, ONE-WAY AMBER

EXIST. CURVE ML2
 PI STA. = 93+68.25
 $\Delta = 52^\circ 43' 34''$ (RT)
 $D = 2^\circ 30' 00''$
 $R = 2,291.84'$
 $T = 1,135.84'$
 $L = 2,109.06'$
 $E = 266.02'$
 $S.E. = 5.8\%$
 P.C. STA. = 82+32.41
 P.T. STA. = 103+41.46
 S.E. ATTAINMENT
 FROM STA. 80+32.41 TO STA. 83+32.41
 FROM STA. 102+41.46 TO STA. 105+41.46

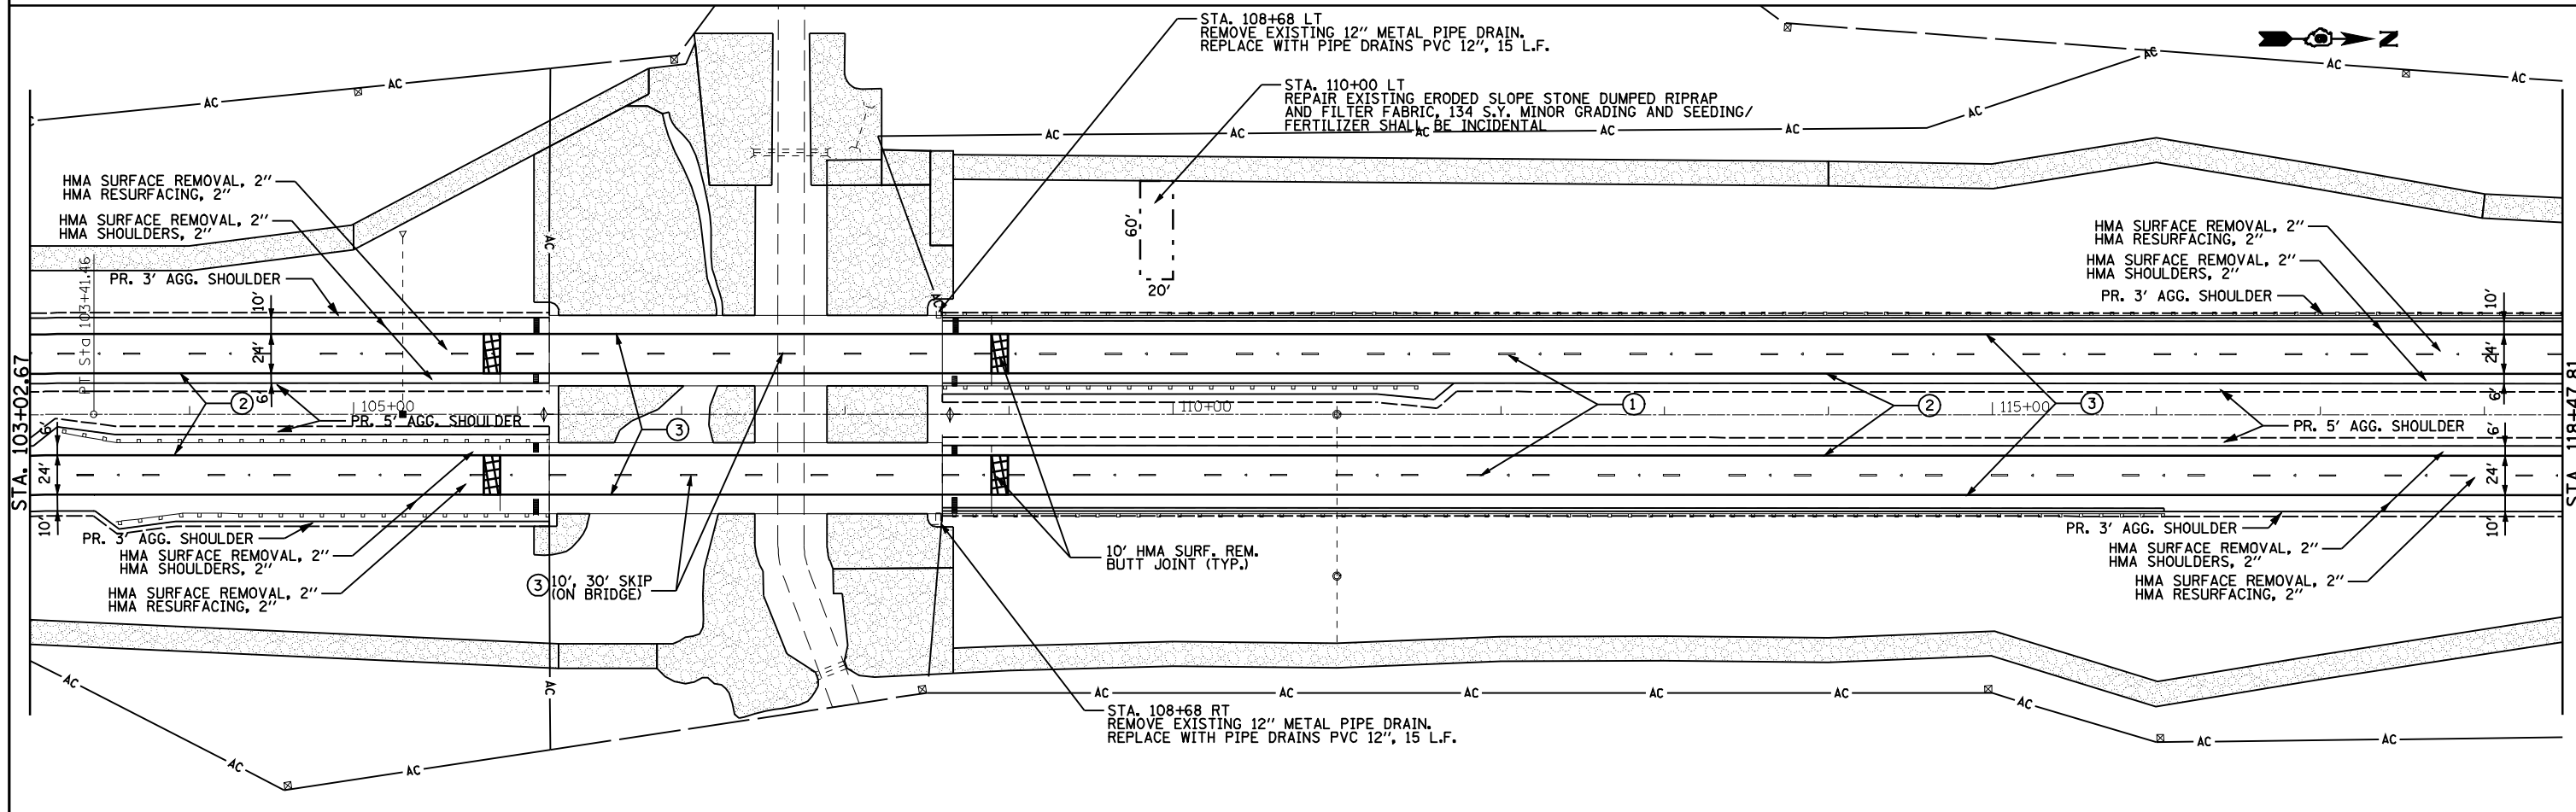

FILE NAME =	USER NAME = laughlinr1	DESIGNED - TCG	REVISED -	STATE OF ILLINOIS DEPARTMENT OF TRANSPORTATION	ILLINOIS 336	F.A.P. RTE. 302	SECTION 1-7(RS)	COUNTY ADAMS	TOTAL SHEETS 38	SHEET NO. 23		
es:\pwork\PWIDOT\LAUGHLINRL\0200120\0672014-shr-plan-1336.dgn	PLOT SCALE = 100.0000' / IN.	CHECKED - MTM	REVISED -			SCALE: 1"=50'	SHEET NO. 4 OF 12 SHEETS	STA. 87+25.83 TO STA. 118+47.81	CONTRACT NO. 72D14			
PLOT DATE = Apr-09-2010 08:31:34AM	DATE - JANUARY 2010	REVISED -	REVISED -			ILLINOIS FED. AID PROJECT						