


- PAVEMENT MARKING LEGEND**
- ① PR. PREFORMED PLASTIC PAVEMENT MARKING, TYPE B (INLAID), LINE 5" (30' SKIP, 10' WHITE DASH & RRPM @ 80'CTS.)
 - ② PR. URETHANE PAVEMENT MARKING, LINE 5" (SOLID YELLOW)
 - ③ PR. URETHANE PAVEMENT MARKING, LINE 5" (SOLID WHITE)
 - ④ PR. URETHANE PAVEMENT MARKING, LINE 6" (SOLID WHITE)
 - ⑤ PR. PREFORMED PLASTIC PAVEMENT MARKING, TYPE B (INLAID), LINE 8" (SOLID WHITE)
 - ⑥ PR. PREFORMED PLASTIC PAVEMENT MARKING, TYPE B (INLAID), LINE 12" (SOLID YELLOW)
 - ⑦ PR. PREFORMED PLASTIC PAVEMENT MARKING, TYPE B (INLAID), LINE 12" (SOLID WHITE)
 - ⑧ PR. PREFORMED PLASTIC PAVEMENT MARKING, TYPE B (INLAID), LINE 24" (SOLID WHITE)
 - ⑨ PR. PREFORMED PLASTIC PAVEMENT MARKING, TYPE B (INLAID), LETTERS & SYMBOLS (SOLID WHITE)
 - ▲ PR. RAISED PAVEMENT MARKERS, ONE-WAY CRYSTAL
 - ▲ PR. RAISED PAVEMENT MARKERS, ONE-WAY AMBER

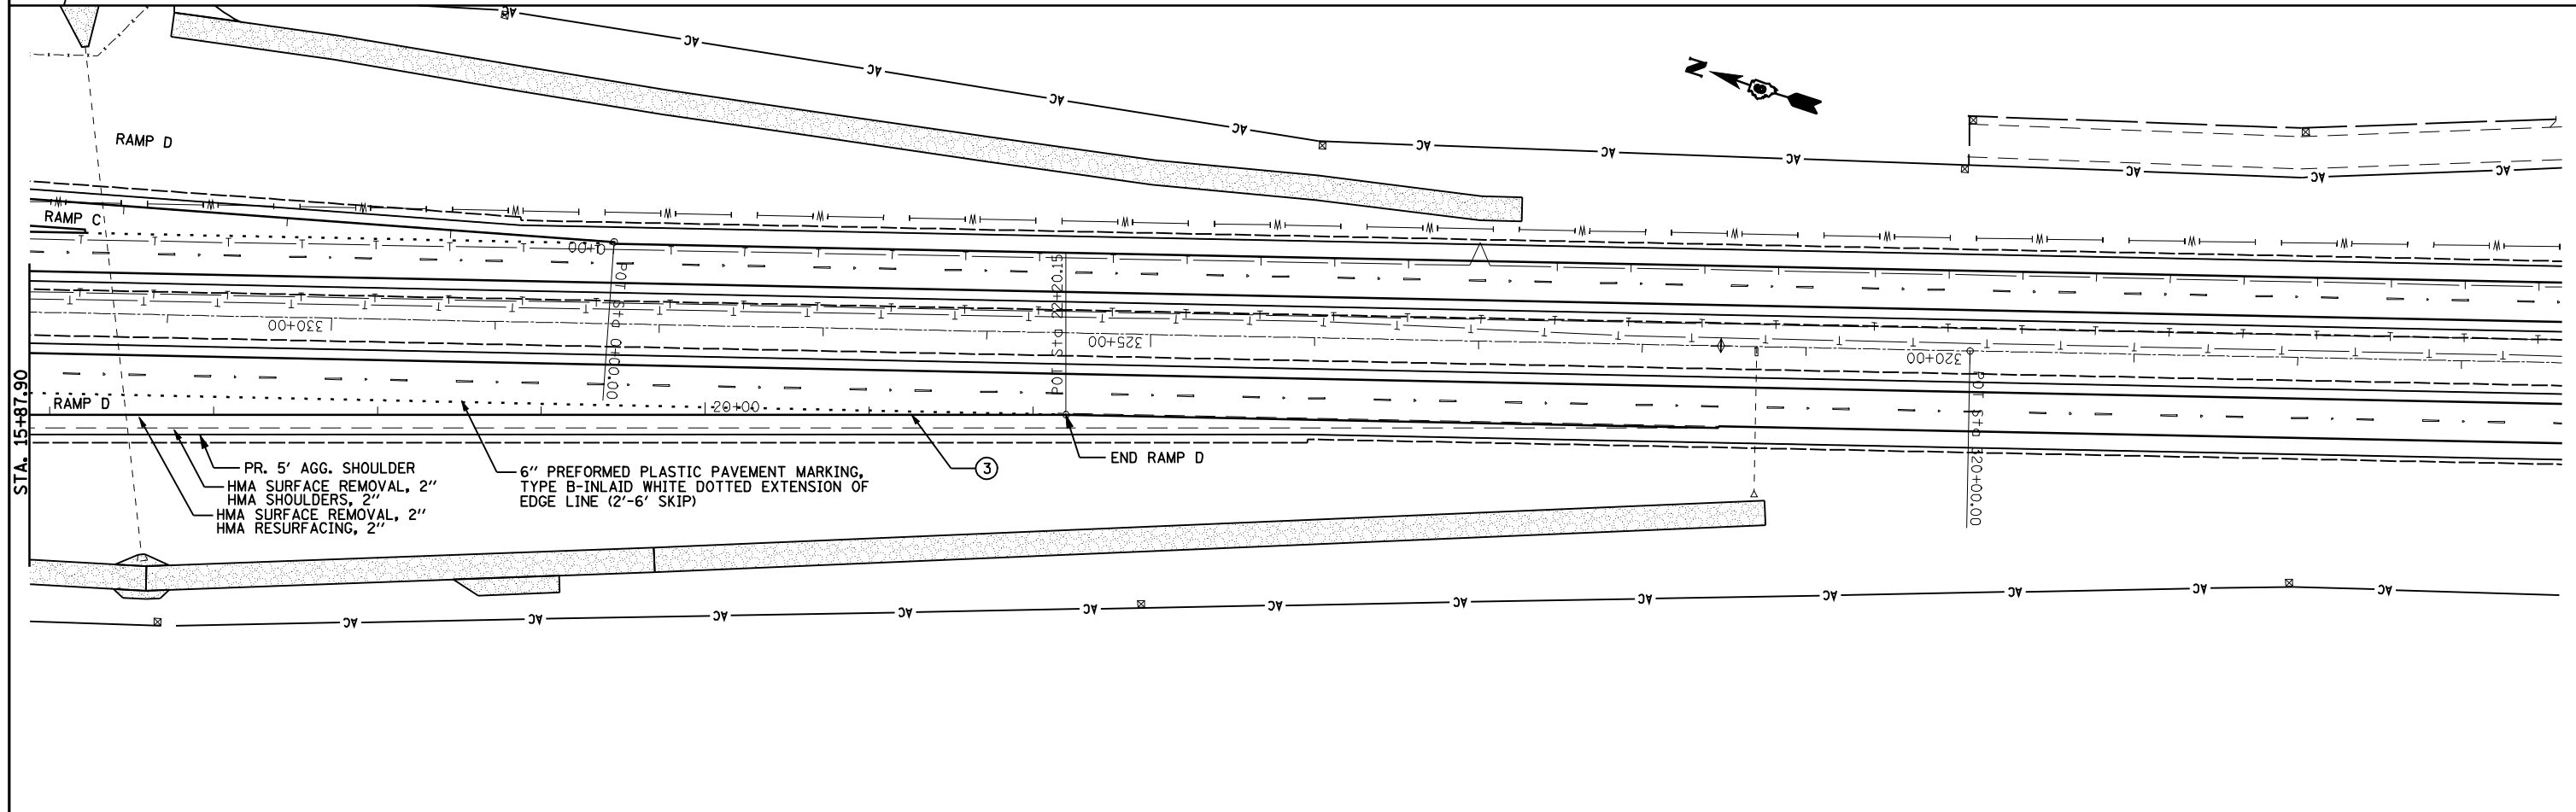

FILE NAME =	USER NAME = laughlinr1	DESIGNED - TCG	REVISED -	STATE OF ILLINOIS DEPARTMENT OF TRANSPORTATION	RAMP D IL 61			F.A.P. RTE. 302	SECTION 1-7(RS)	COUNTY ADAMS	TOTAL SHEETS 38	SHEET NO. 36
es:\pwork\p\WIDOT\LAUGHLINRL\0200120\0672014-shr-plan-rampd-1161.dgn		DRAWN - JJS	REVISED -		SCALE: 1"=50'	SHEET NO. 1 OF 1 SHEETS	STA. 0+00.00 TO STA. 22+20.16	CONTRACT NO. 72D14				
		CHECKED - MTM	REVISED -		ILLINOIS FED. AID PROJECT							
		DATE - JANUARY 2010	REVISED -									