


BUTT JOINT DETAIL

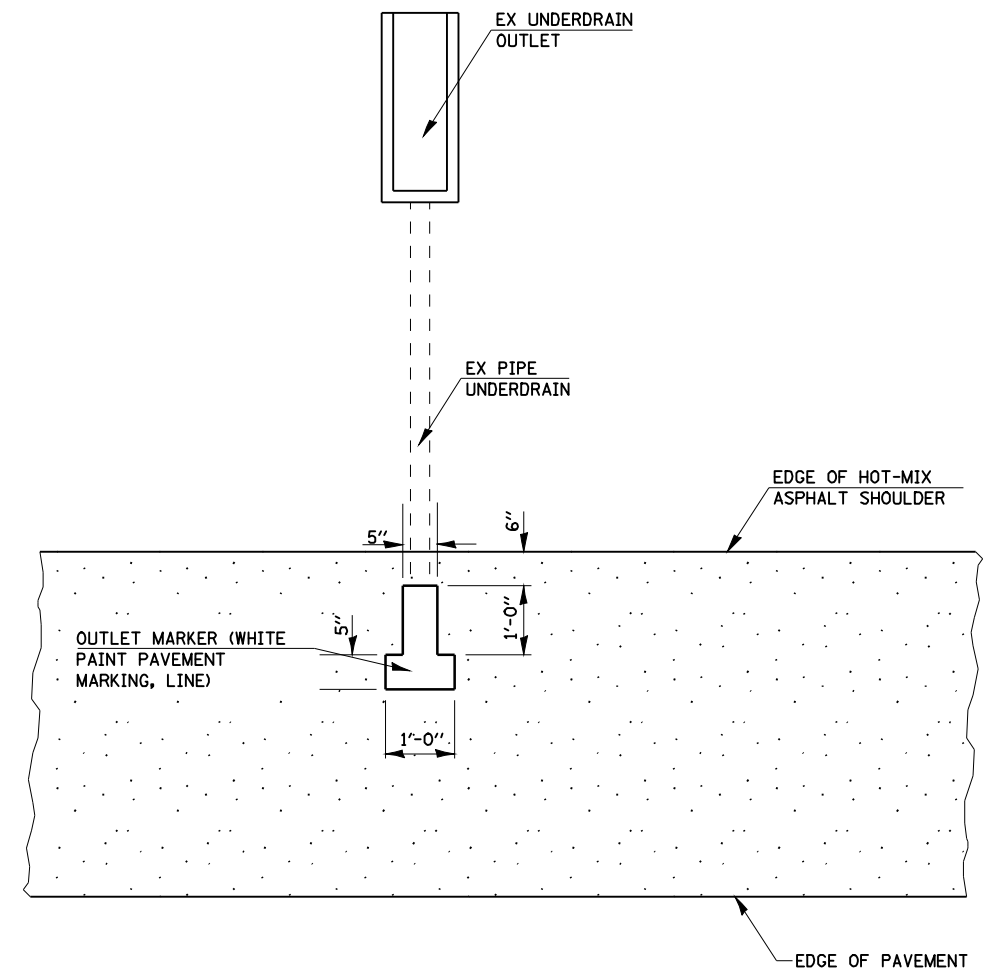

PLAN FOR UNDERDRAIN OUTLET MARKER

FILE NAME =	USER NAME = laughlinr1	DESIGNED -	REVISED -
e:\pwork\pwork\LAUGHLINRL\0200120\0672014-shd-details.dgn		DRAWN - JJS	REVISED -
PLOT SCALE = 4.0000 ft / IN.		CHECKED - MTM	REVISED -
PLOT DATE = Apr-09-2010 08:32:47AM		DATE - JANUARY 2010	REVISED -

**STATE OF ILLINOIS
DEPARTMENT OF TRANSPORTATION**

HMA SURFACE REMOVAL BUTT JOINT AND UNDERDRAIN OUTLET MARKERS			
SCALE: NTS	SHEET NO. 2 OF 2 SHEETS	STA.	TO STA.

F.A.P. RTE.	SECTION	COUNTY	TOTAL SHEETS	SHEET NO.
302	1-7(RS)	ADAMS	38	38
CONTRACT NO. 72D14				
ILLINOIS FED. AID PROJECT				