
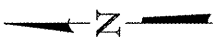


STATE OF ILLINOIS  
DEPARTMENT OF TRANSPORTATION

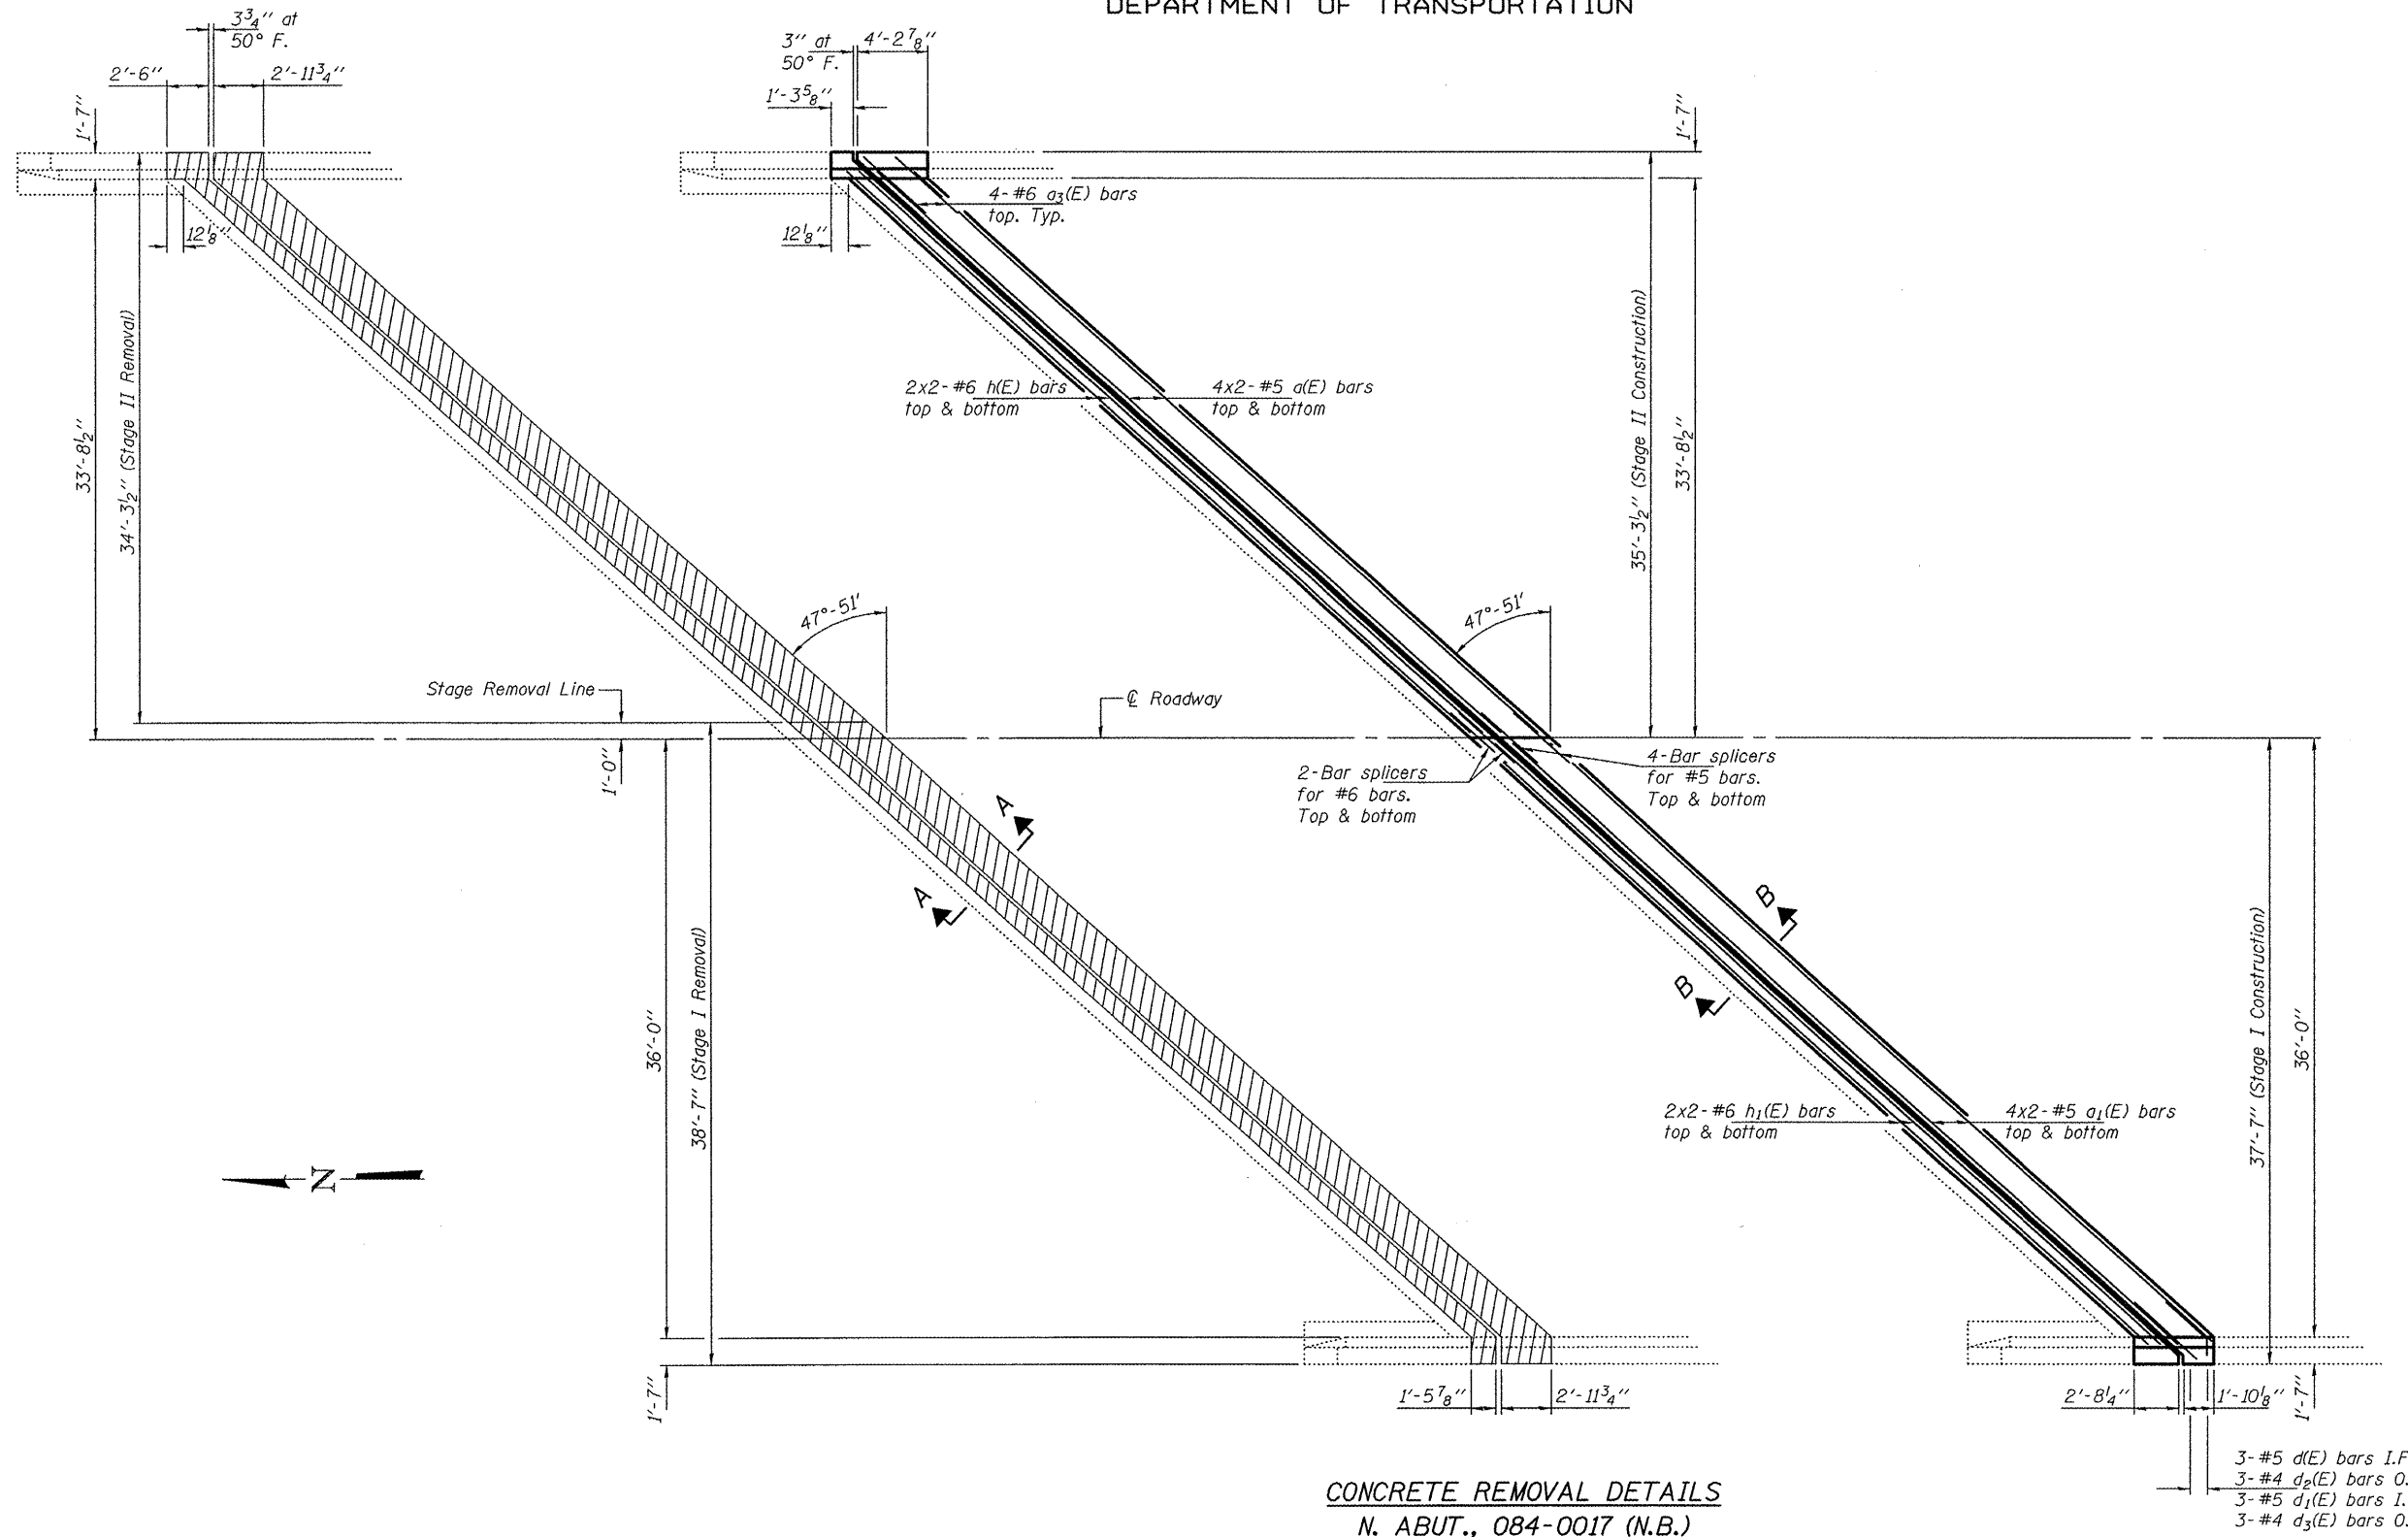

**CONCRETE REMOVAL DETAILS**  
N. ABUT., 084-0017 (N.B.)

**CONCRETE REPLACEMENT DETAILS**  
N. ABUT., 084-0017 (N.B.)

**CONCRETE REMOVAL & REPLACEMENT DETAILS**  
SN 084-0017 (N.B.)

Notes:  
Hatched areas indicate removal.  
Bend  $a_3(E)$  bars in field as necessary.  
For Sections A-A & B-B, bar details and  
Bill of Material, see sheet 6 of 8.

SHEET NO. 2 8 SHEETS	F.A.I. RTE.	SECTION	COUNTY	TOTAL SHEETS	SHEET NO.
	55	84-2(RS-3)	SANGAMON	156	120
FED. ROAD DIST. NO.			ILLINOIS FED. AID PROJECT		
CONTRACT NO. 72D43					

DESIGNED	IJL
CHECKED	ATH
DRAWN	Kyle M. Steffen
CHECKED	IJL ATH

MAY 7, 2010  
EXAMINED *Carl Kreyer*  
ENGINEER OF STRUCTURAL SERVICES  
PASSED *Ralph E. Anderson*  
ENGINEER OF BRIDGES AND STRUCTURES

Rev. 5-26-10