


STATE OF ILLINOIS
DEPARTMENT OF TRANSPORTATION

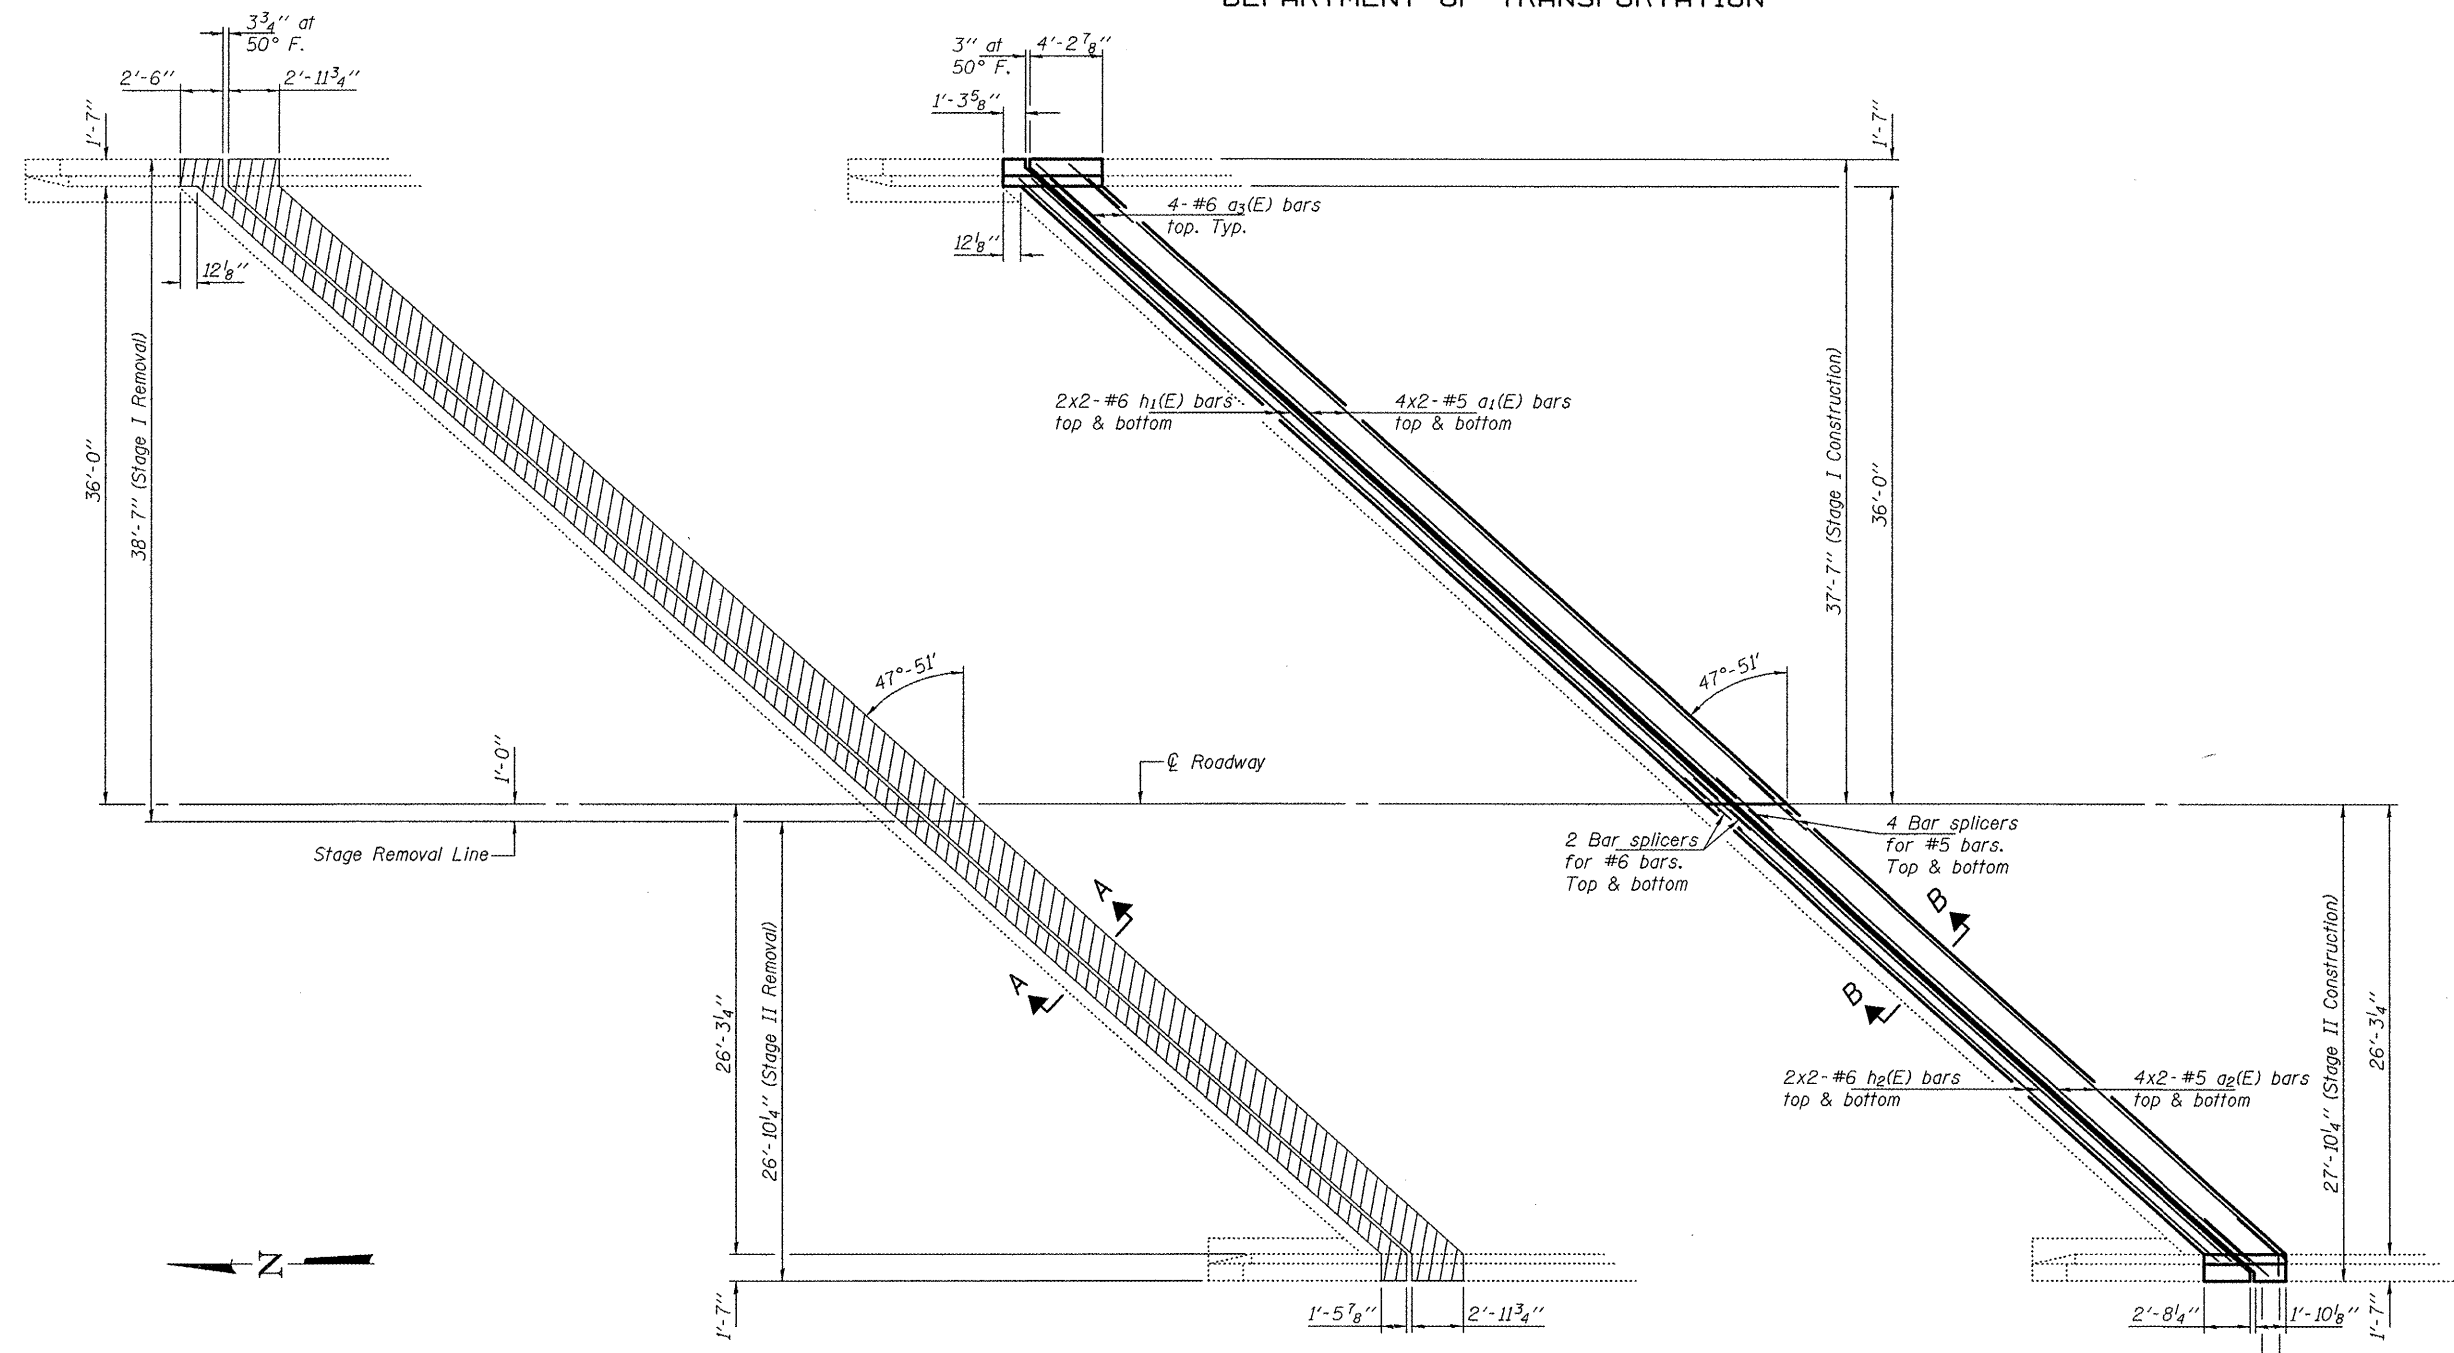

CONCRETE REMOVAL DETAILS
N. ABUT., 084-0016 (S.B.)

CONCRETE REPLACEMENT DETAILS
N. ABUT., 084-0016 (S.B.)

CONCRETE REMOVAL & REPLACEMENT DETAILS
SN 084-0016 (S.B.)

DESIGNED	IJL
CHECKED	ATH
DRAWN	Kyle M. Steffen
CHECKED	IJL ATH

MAY 7, 2010
 EXAMINED *A. Carl Hoyer*
 ENGINEER OF STRUCTURAL SERVICES
 PASSED *Ralph E. Anderson*
 ENGINEER OF BRIDGES AND STRUCTURES

Notes:
 Hatched areas indicate removal.
 Bend a₃(E) bars in field as necessary.
 For Sections A-A & B-B, bar details and
 Bill of Material, see sheet 6 of 8.

SHEET NO. 4 8 SHEETS	F.A.I. RTE.	SECTION	COUNTY	TOTAL SHEETS	SHEET NO.
	55	84-2(RS-3)	SANGAMON	156	122
CONTRACT NO. 72D43					
FED. ROAD DIST. NO. ILLINOIS FED. AID PROJECT					

Rev. 5-26-10