


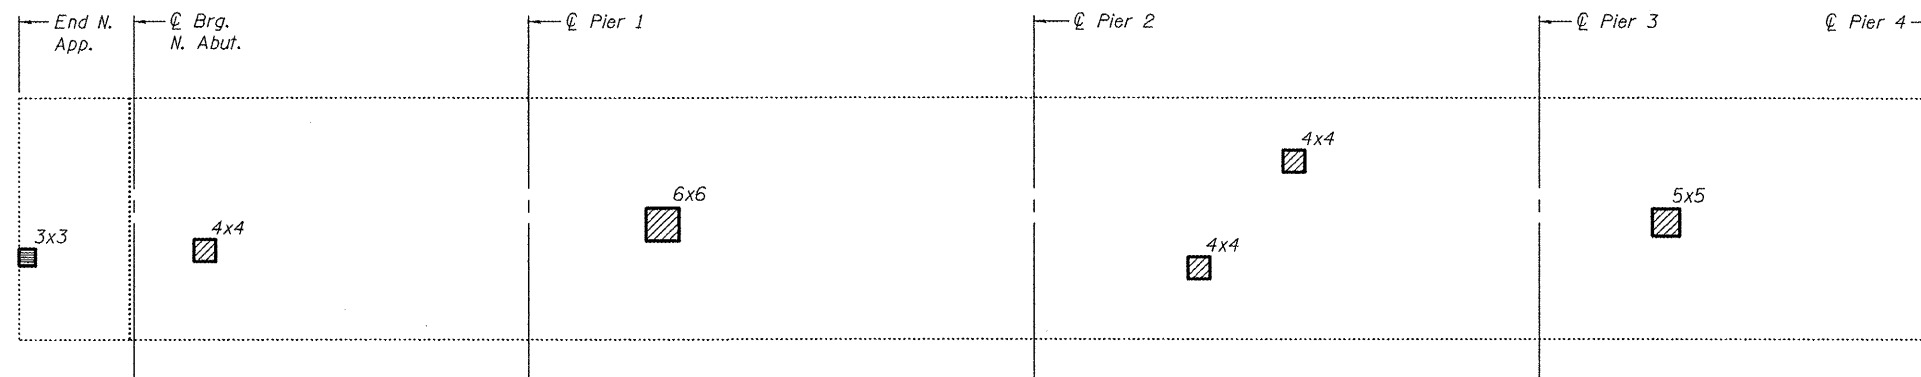



STATE OF ILLINOIS
DEPARTMENT OF TRANSPORTATION

Areas of deck repairs shown are estimated. The Engineer shall show actual locations of deck repairs on As-built Plans.


-  Partial Depth Patch
-  Full Depth Patch
-  Approach Slab Repair (Partial Depth)



PARTIAL DECK PATCHING PLAN

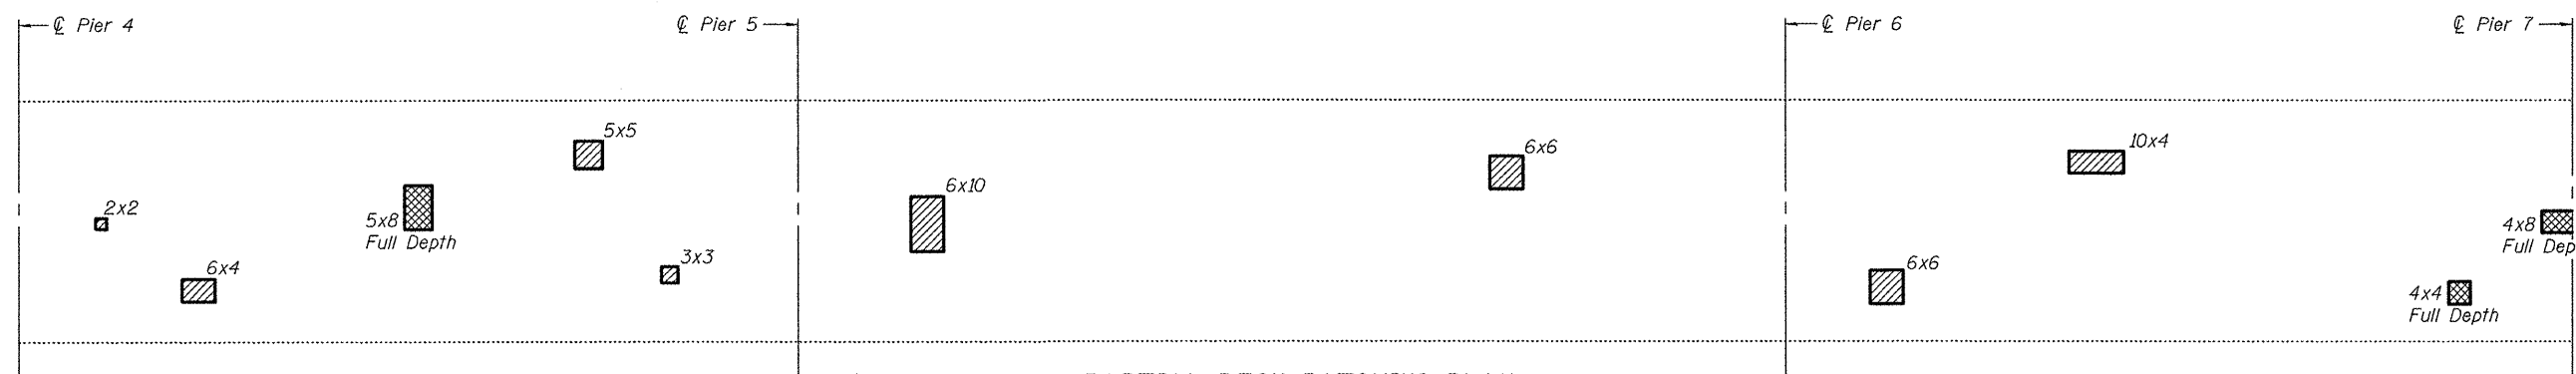

PARTIAL DECK PATCHING PLAN

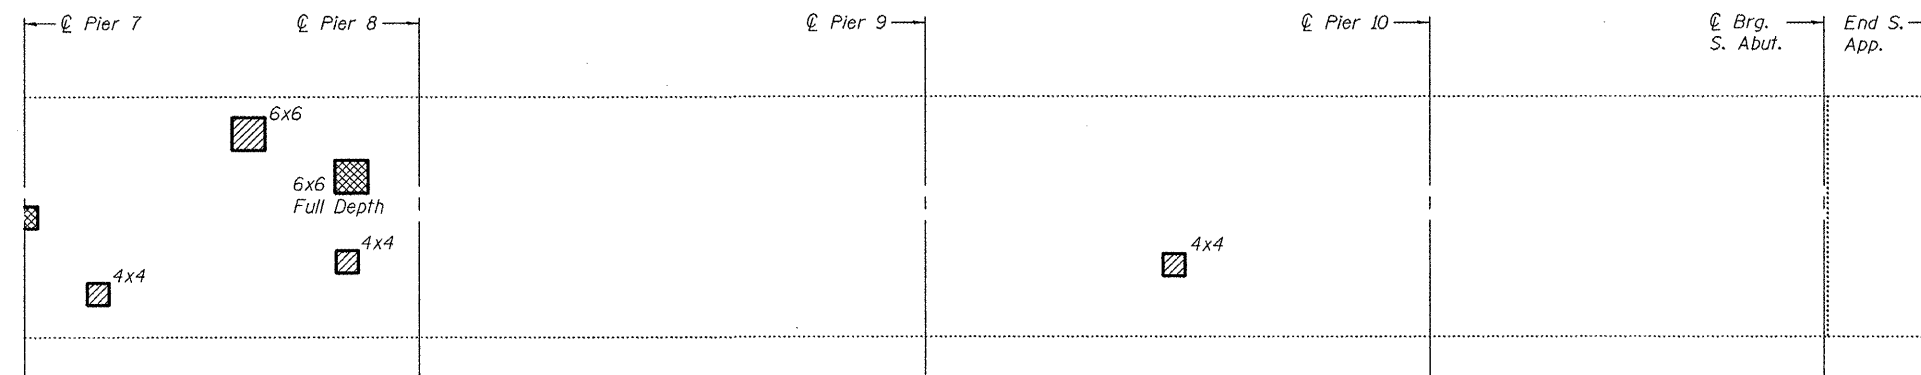

PARTIAL DECK PATCHING PLAN

DESIGNED	I.J.L.
CHECKED	A.T.H.
DRAWN	Drew Christopher
CHECKED	I.J.L. A.T.H.

May 7, 2010
 EXAMINED *Carl Prosky*
 ENGINEER OF STRUCTURAL SERVICES
 PASSED *Ralph E. Anderson*
 ENGINEER OF BRIDGES AND STRUCTURES

DECK PATCHING PLAN
SN 084-0018 and 0019

SHEET NO. 5	F.A.I. RTE.	SECTION	COUNTY	TOTAL SHEETS	SHEET NO.
	55	84-2(RS-3)	Sangamon	156	131
5 SHEETS	CONTRACT NO.		72D43		
FED. ROAD DIST. NO.		ILLINOIS FED. AID PROJECT			